


REVISIONS	DATE

BY	DATE

FINAL SURVEY	DATE

ORIGINAL SURVEY	DATE

F.A. RTE.	SECTION	COUNTY	TOTAL SHEETS	SHEET NO.
55	*	WILL	608	494
STA.		TO STA.		
FED. ROAD DIST. NO. 1		ILLINOIS FED. AID PROJECT		
* (26HB-1&14) R-2				

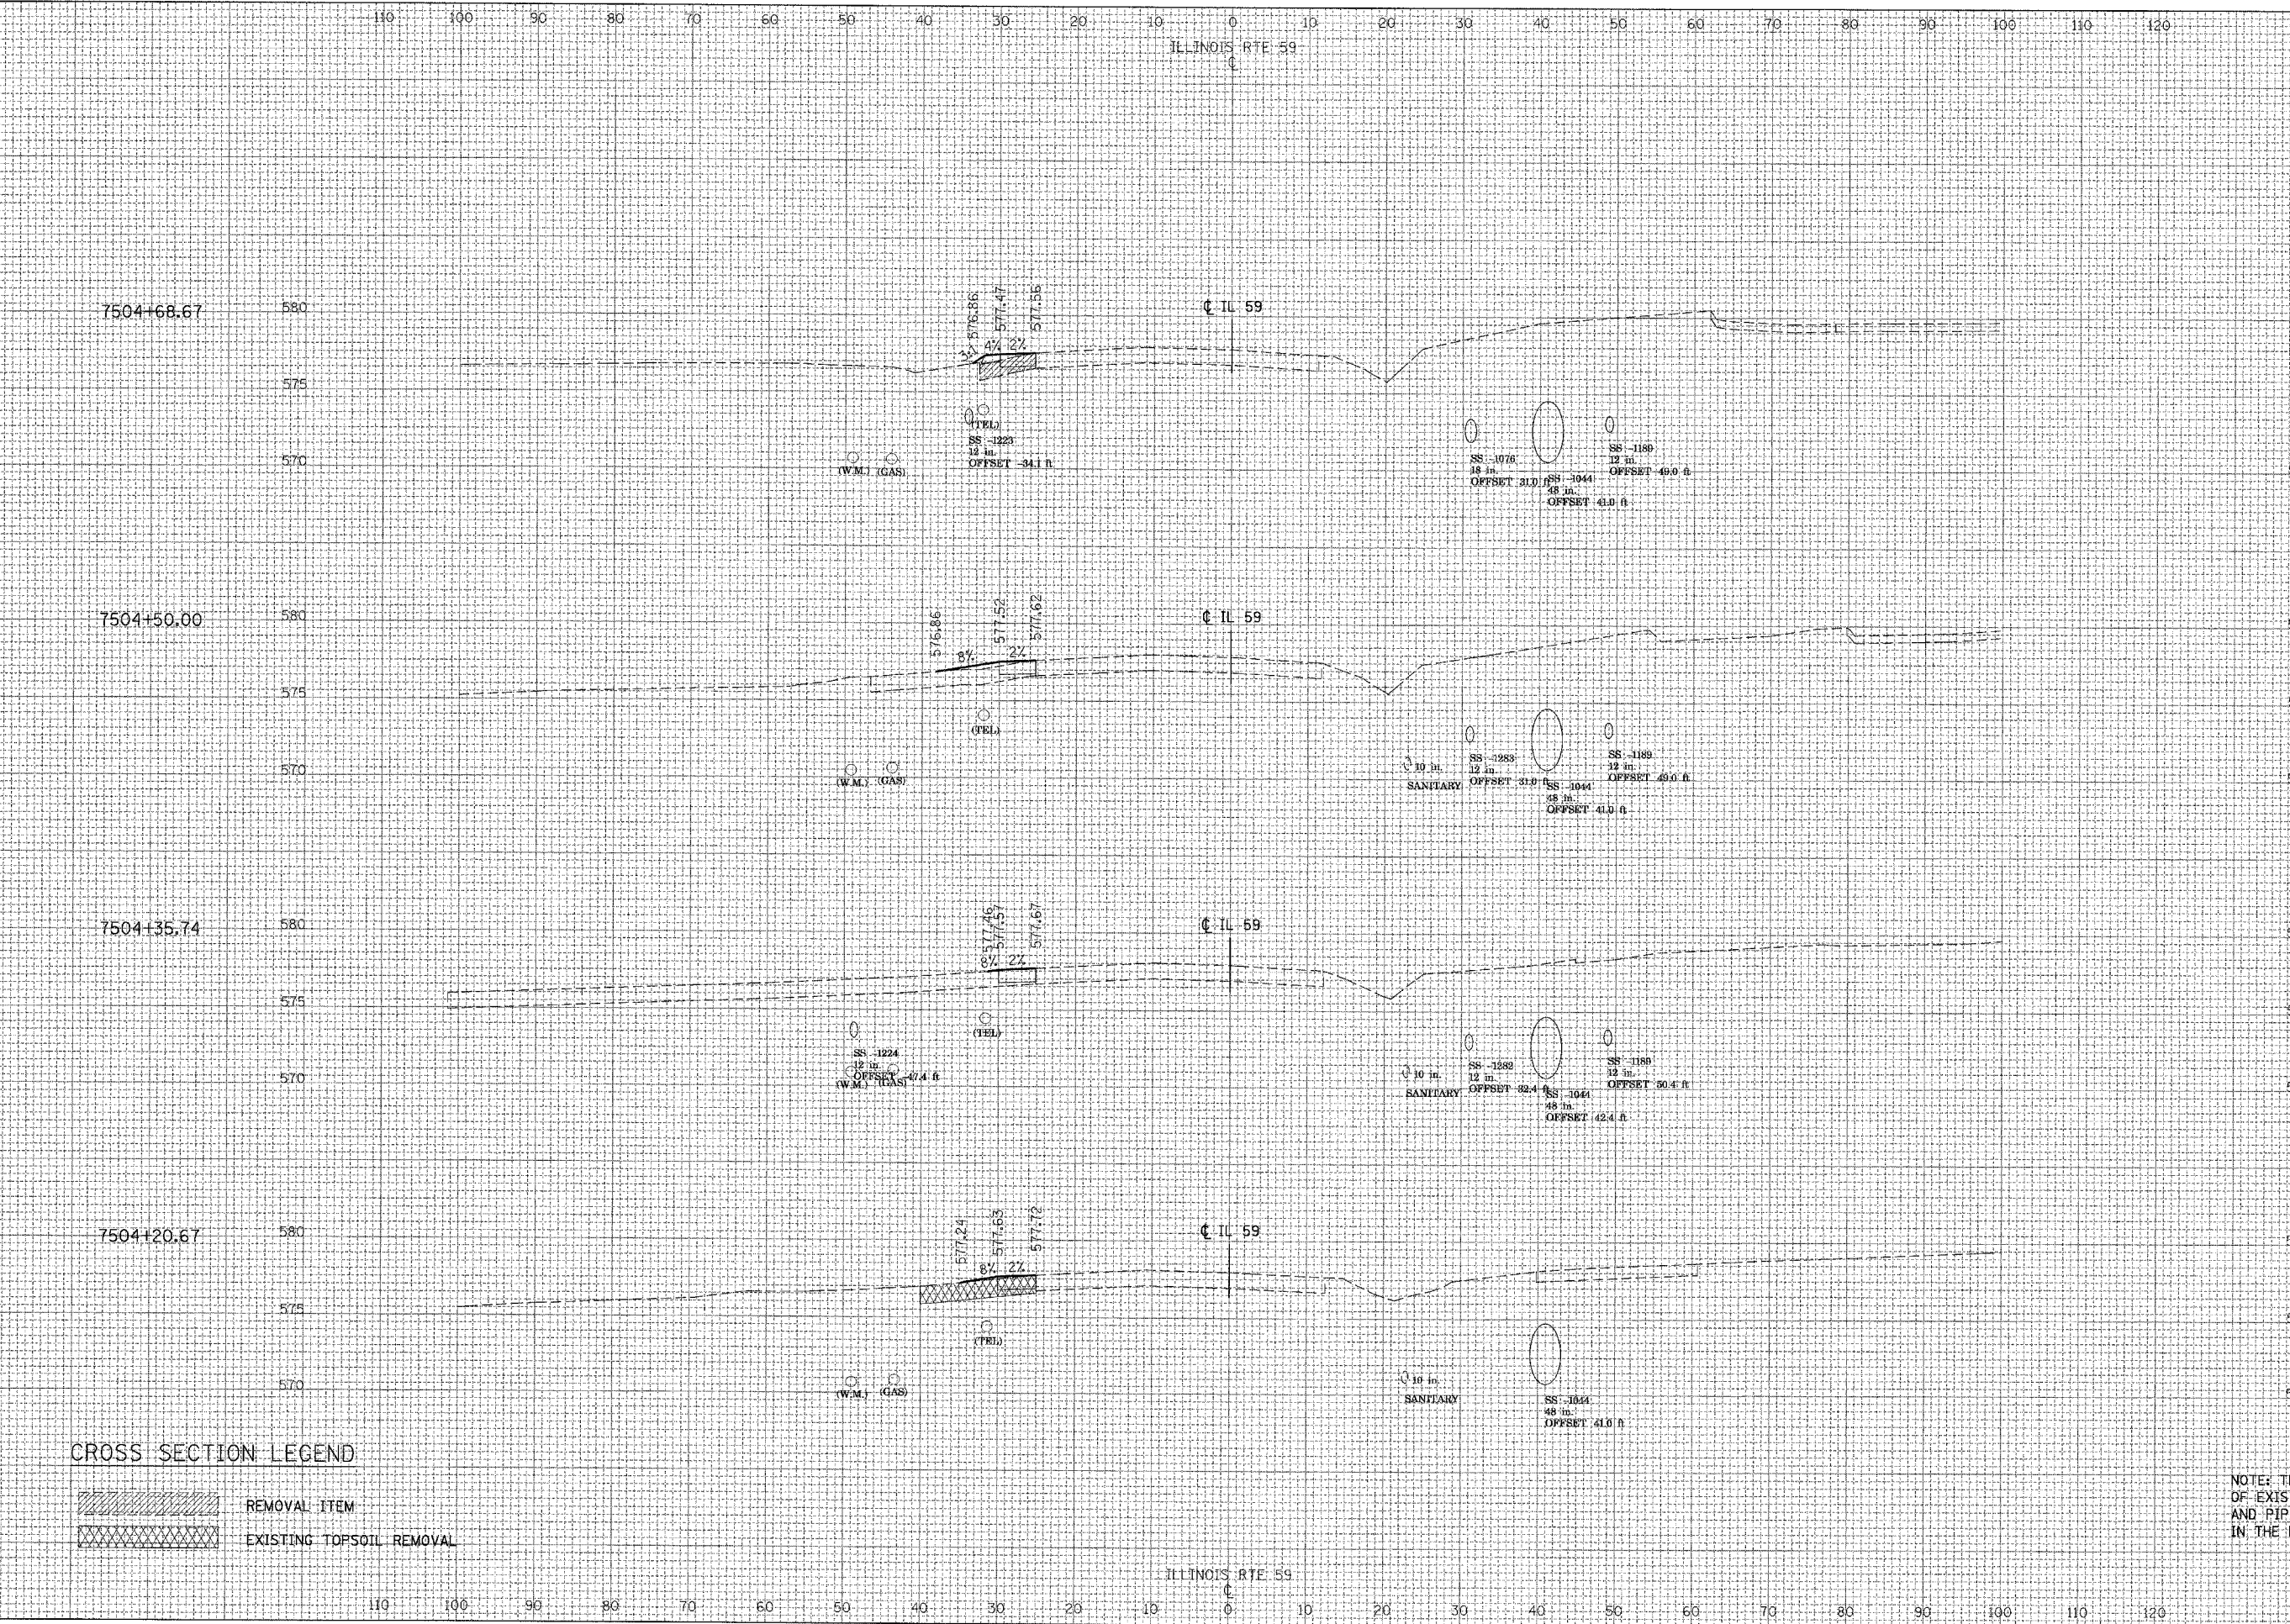

ALL UNITS IN SQ FT	STAGE 1
EARTH EXCAVATION=	0.00
EMBANKMENT=	1.33
TOPSOIL PLACEMENT=	0.00
TOPSOIL EXCAVATION=	0.00

CROSS SECTION LEGEND

	REMOVAL ITEM
	EXISTING TOPSOIL REMOVAL

NOTE: THE EXACT LOCATION AND ELEVATION OF EXISTING STRUCTURES, UTILITIES, AND PIPING SHALL BE VERIFIED IN THE FIELD BY THE CONTRACTOR.