


DATE	
NAME	

DATE	
BY	
SURVEYED	
PLOTTED	
NOTE BOOK	
NO.	

DATE	
BY	
SURVEYED	
PLOTTED	
NOTE BOOK	
NO.	

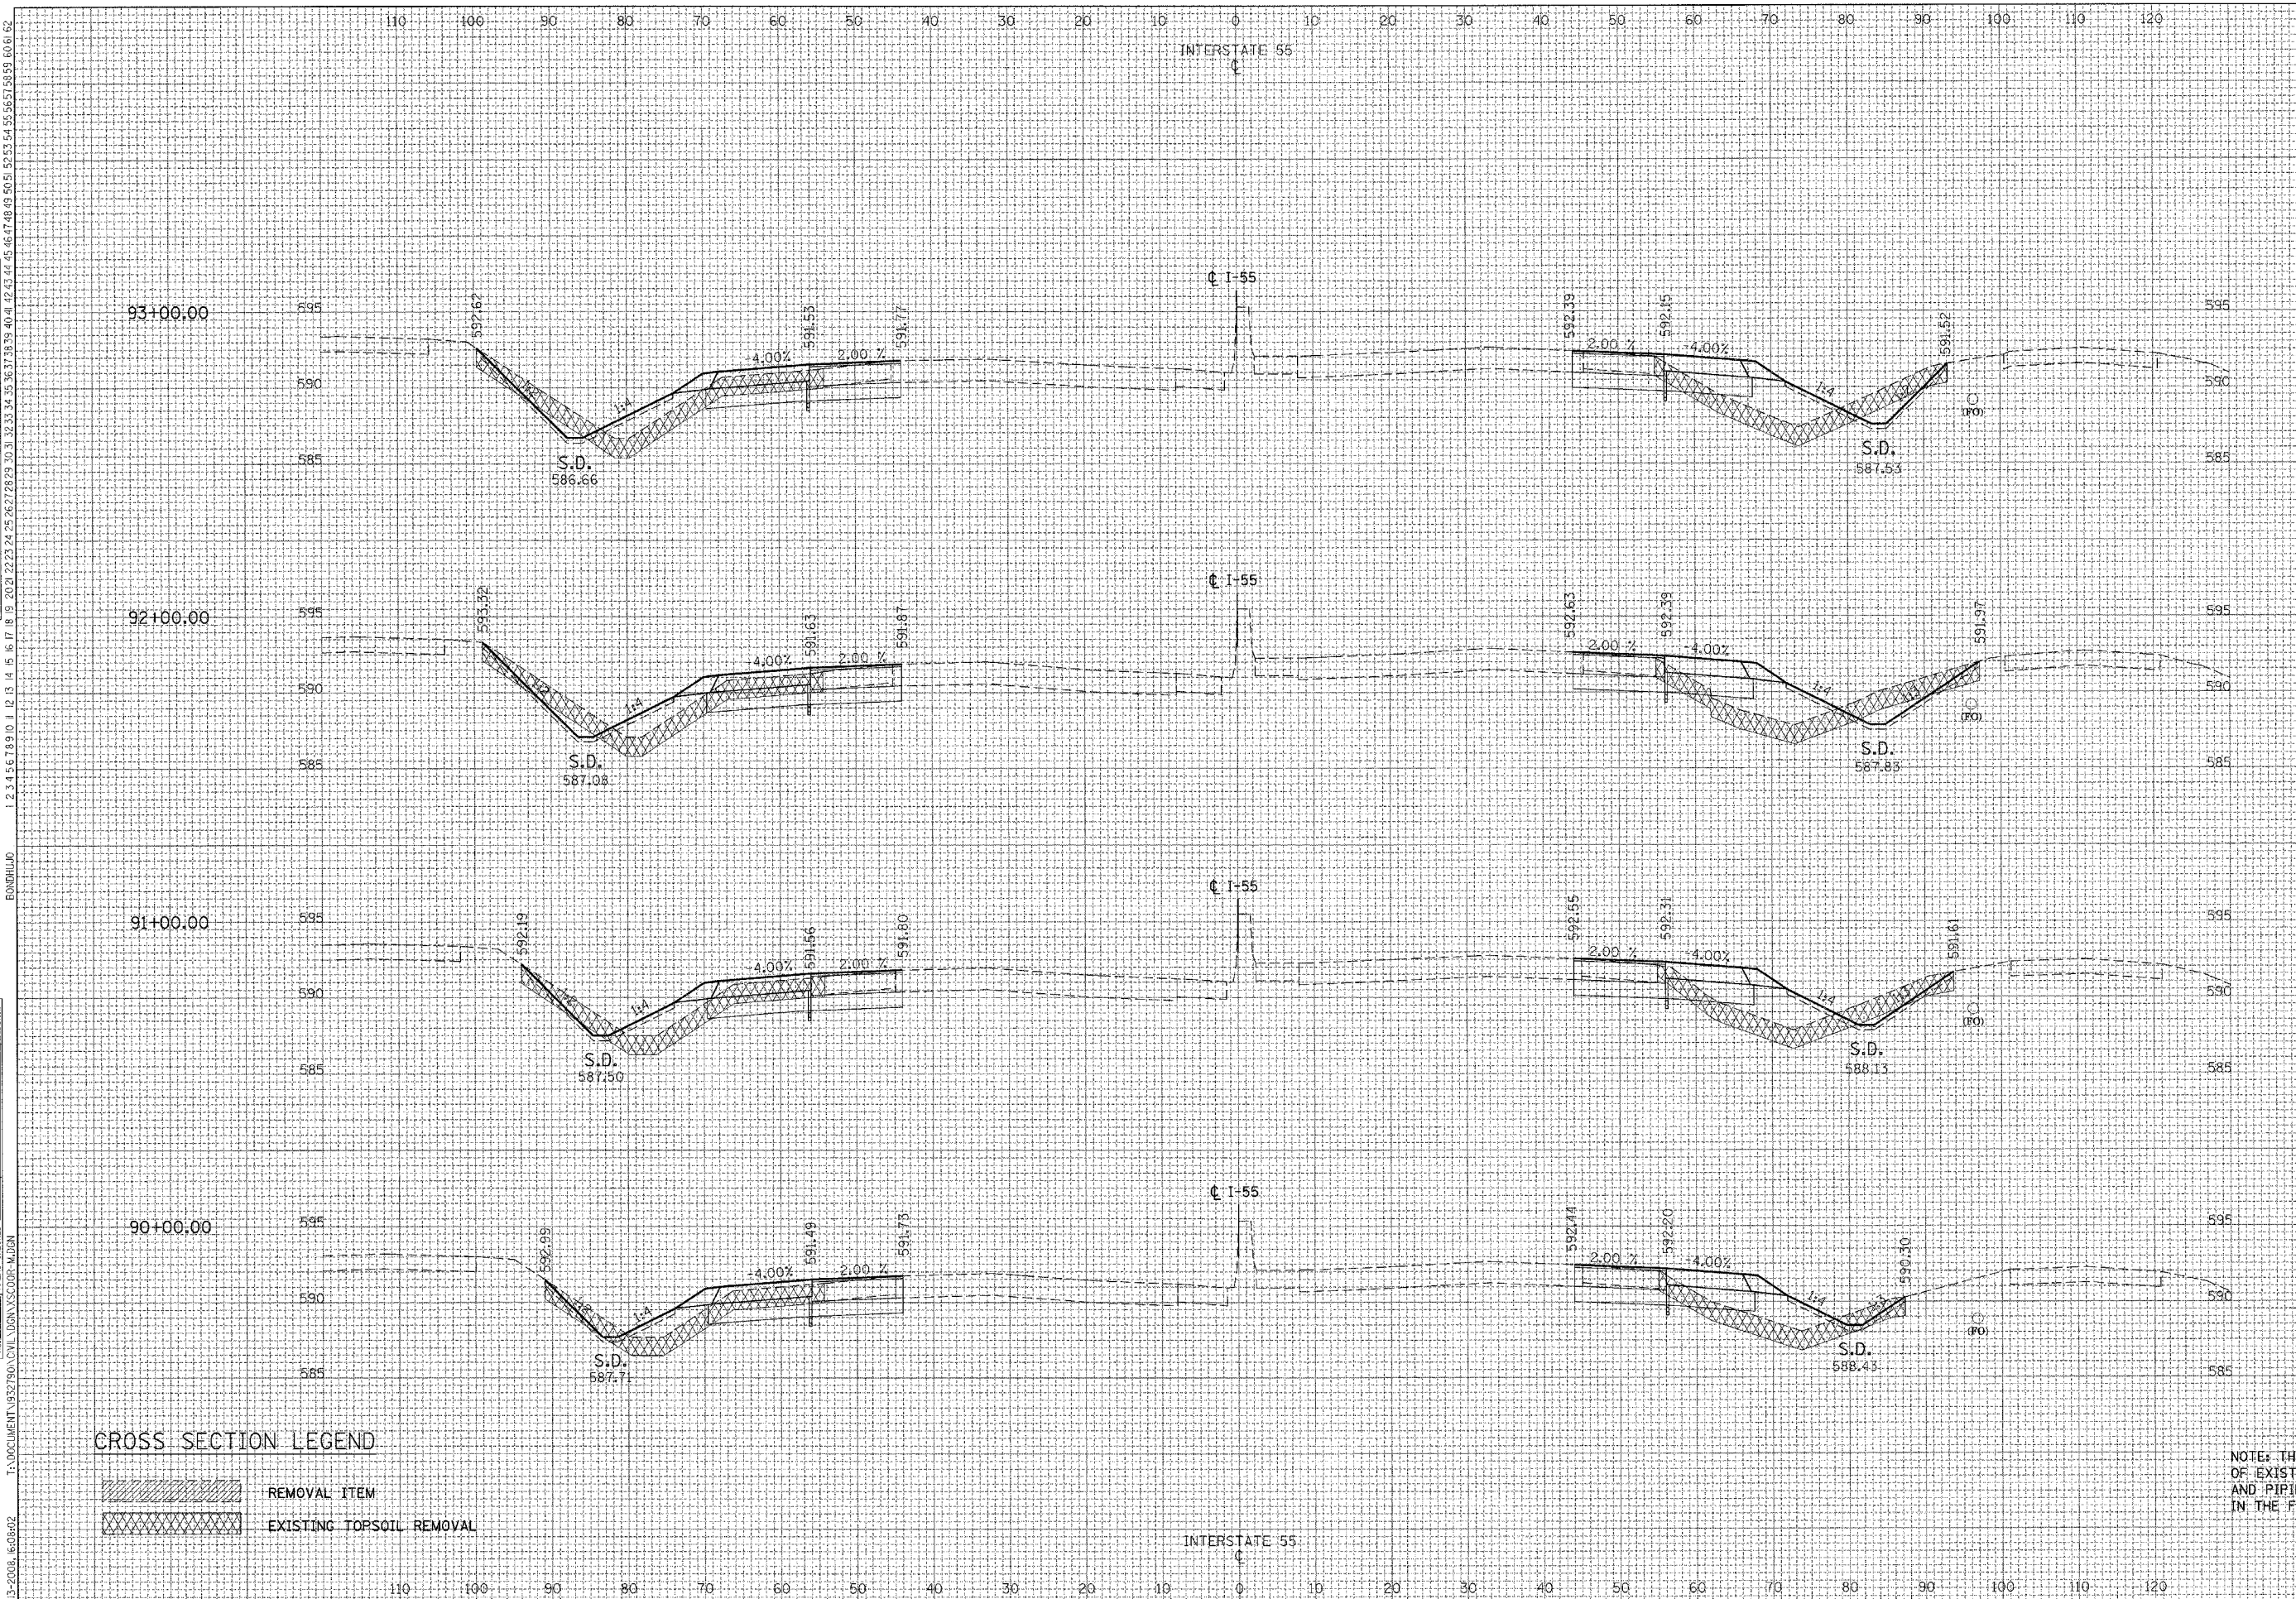

F.A.I. R.T.E.	SECTION	COUNTY	TOTAL SHEETS	SHEET NO.
55	*	WILL	608	513
STA.	TO STA.			
FED. ROAD DIST. NO. 1 ILLINOIS FED. AID PROJECT				
• (26HB-1&14) R-2				

ALL UNITS IN SQ FT	STAGE I
EARTH EXCAVATION=	49.86
EMBANKMENT=	76.24
TOPSOIL PLACEMENT=	15.65
TOPSOIL EXCAVATION=	104.83

ALL UNITS IN SQ FT	STAGE I
EARTH EXCAVATION=	51.12
EMBANKMENT=	75.66
TOPSOIL PLACEMENT=	16.79
TOPSOIL EXCAVATION=	108.58

ALL UNITS IN SQ FT	STAGE I
EARTH EXCAVATION=	44.33
EMBANKMENT=	69.30
TOPSOIL PLACEMENT=	13.96
TOPSOIL EXCAVATION=	97.64

ALL UNITS IN SQ FT	STAGE I
EARTH EXCAVATION=	37.56
EMBANKMENT=	62.09
TOPSOIL PLACEMENT=	10.80
TOPSOIL EXCAVATION=	86.11

CROSS SECTION LEGEND

	REMOVAL ITEM
	EXISTING TOPSOIL REMOVAL

NOTE: THE EXACT LOCATION AND ELEVATION OF EXISTING STRUCTURES, UTILITIES, AND PIPING SHALL BE VERIFIED IN THE FIELD BY THE CONTRACTOR.