


REVISIONS	DATE

BY	DATE

BY	DATE

F.A.I. RTE.	SECTION	COUNTY	TOTAL SHEETS	SHEET NO.
55	*	WILL	608	546
STA.		TO STA.		
FED. ROAD DIST. NO. 1		ILLINOIS FED. AID PROJECT		
* (26HB-18114) R-2				

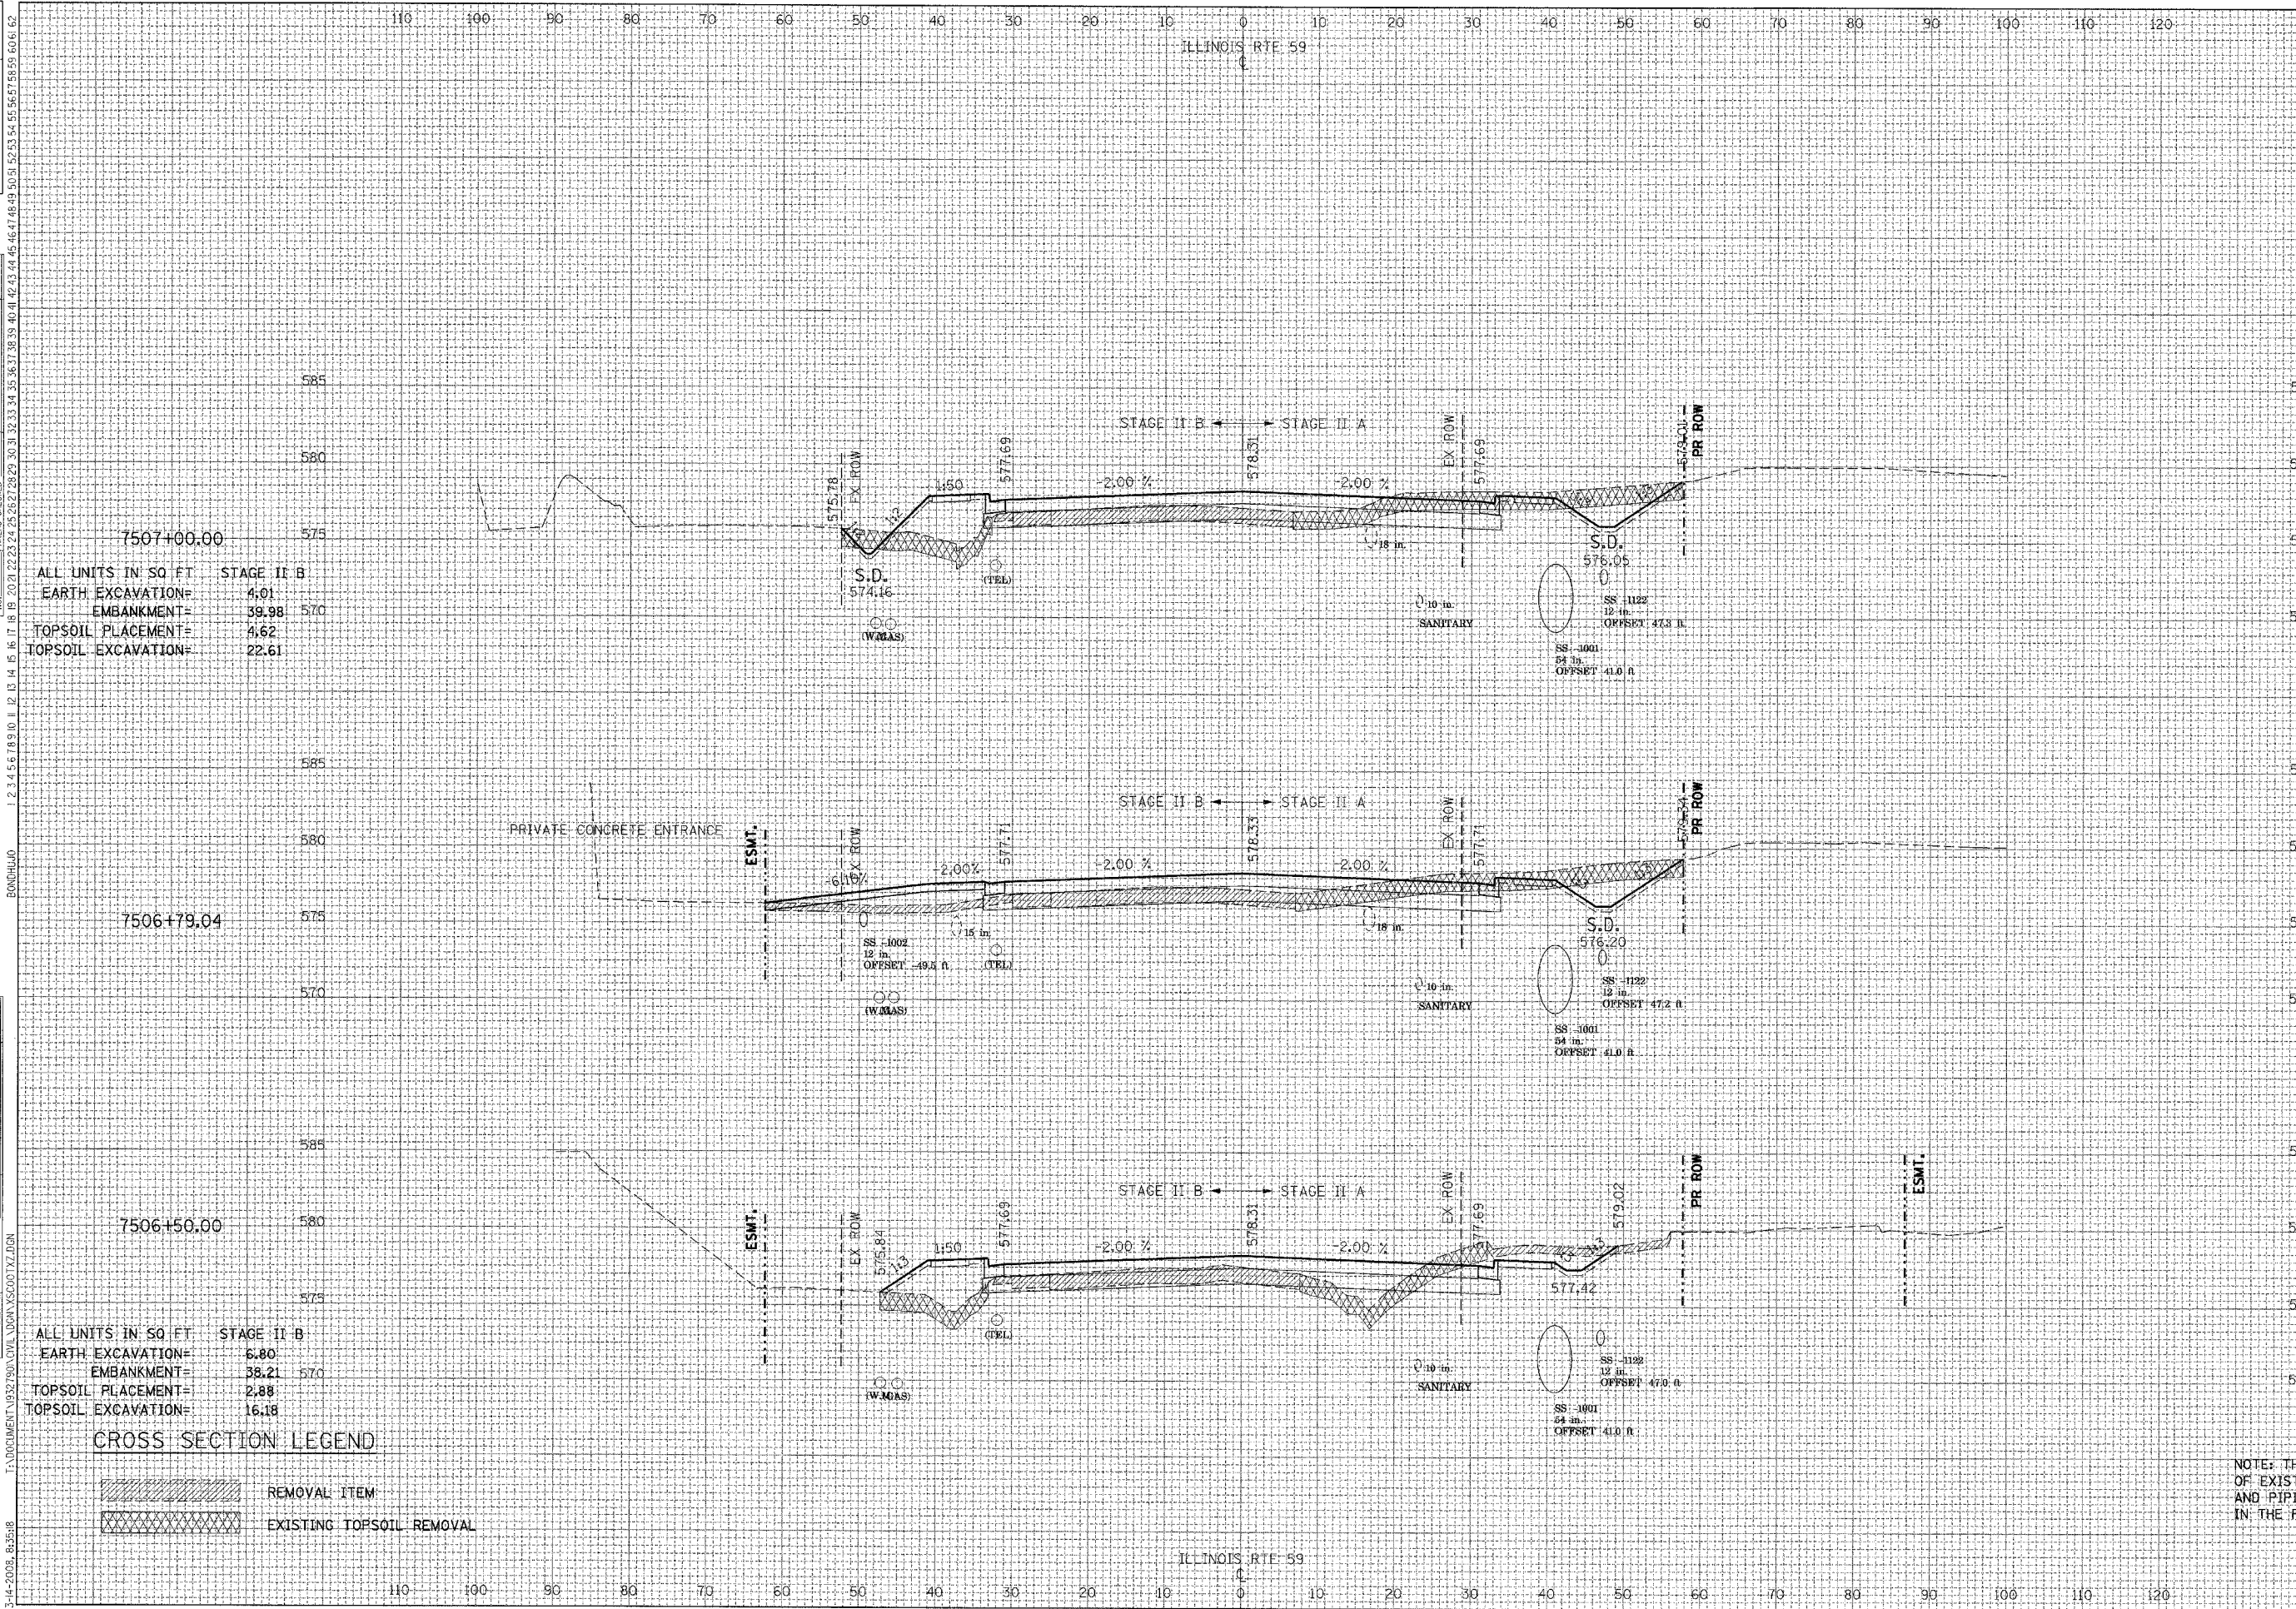

ALL UNITS IN SQ FT	STAGE II B
EARTH EXCAVATION=	4.01
EMBANKMENT=	39.98
TOPSOIL PLACEMENT=	4.62
TOPSOIL EXCAVATION=	22.61

ALL UNITS IN SQ FT	STAGE II A
EARTH EXCAVATION=	30.70
EMBANKMENT=	10.37
TOPSOIL PLACEMENT=	6.30
TOPSOIL EXCAVATION=	58.50

ALL UNITS IN SQ FT	STAGE II B
EARTH EXCAVATION=	6.80
EMBANKMENT=	38.21
TOPSOIL PLACEMENT=	2.88
TOPSOIL EXCAVATION=	16.18

ALL UNITS IN SQ FT	STAGE II A
EARTH EXCAVATION=	30.14
EMBANKMENT=	21.40
TOPSOIL PLACEMENT=	2.91
TOPSOIL EXCAVATION=	28.78

CROSS SECTION LEGEND

	REMOVAL ITEM
	EXISTING TOPSOIL REMOVAL

NOTE: THE EXACT LOCATION AND ELEVATION OF EXISTING STRUCTURES, UTILITIES, AND PIPING SHALL BE VERIFIED IN THE FIELD BY THE CONTRACTOR.