


PLAN SURVEYED PLOTTED CHECKED  
 NOTE BOOK NO. DATE  
 RT. OF WAY CHECKED  
 CADD FILE NAME

PROFILE SURVEYED PLOTTED CHECKED  
 NOTE BOOK NO. DATE  
 STRUCTURE NOTATIONS C/P/K/D


F.A.P. RTE. 346	SECTION *	COUNTY LAKE	TOTAL SHEETS 469	SHEET NO. 56
STA. 510+00	TO STA. 523+00	ILLINOIS	FED. AID PROJ. # 125X-HB-(1&2) R-1	CONTRACT # 608

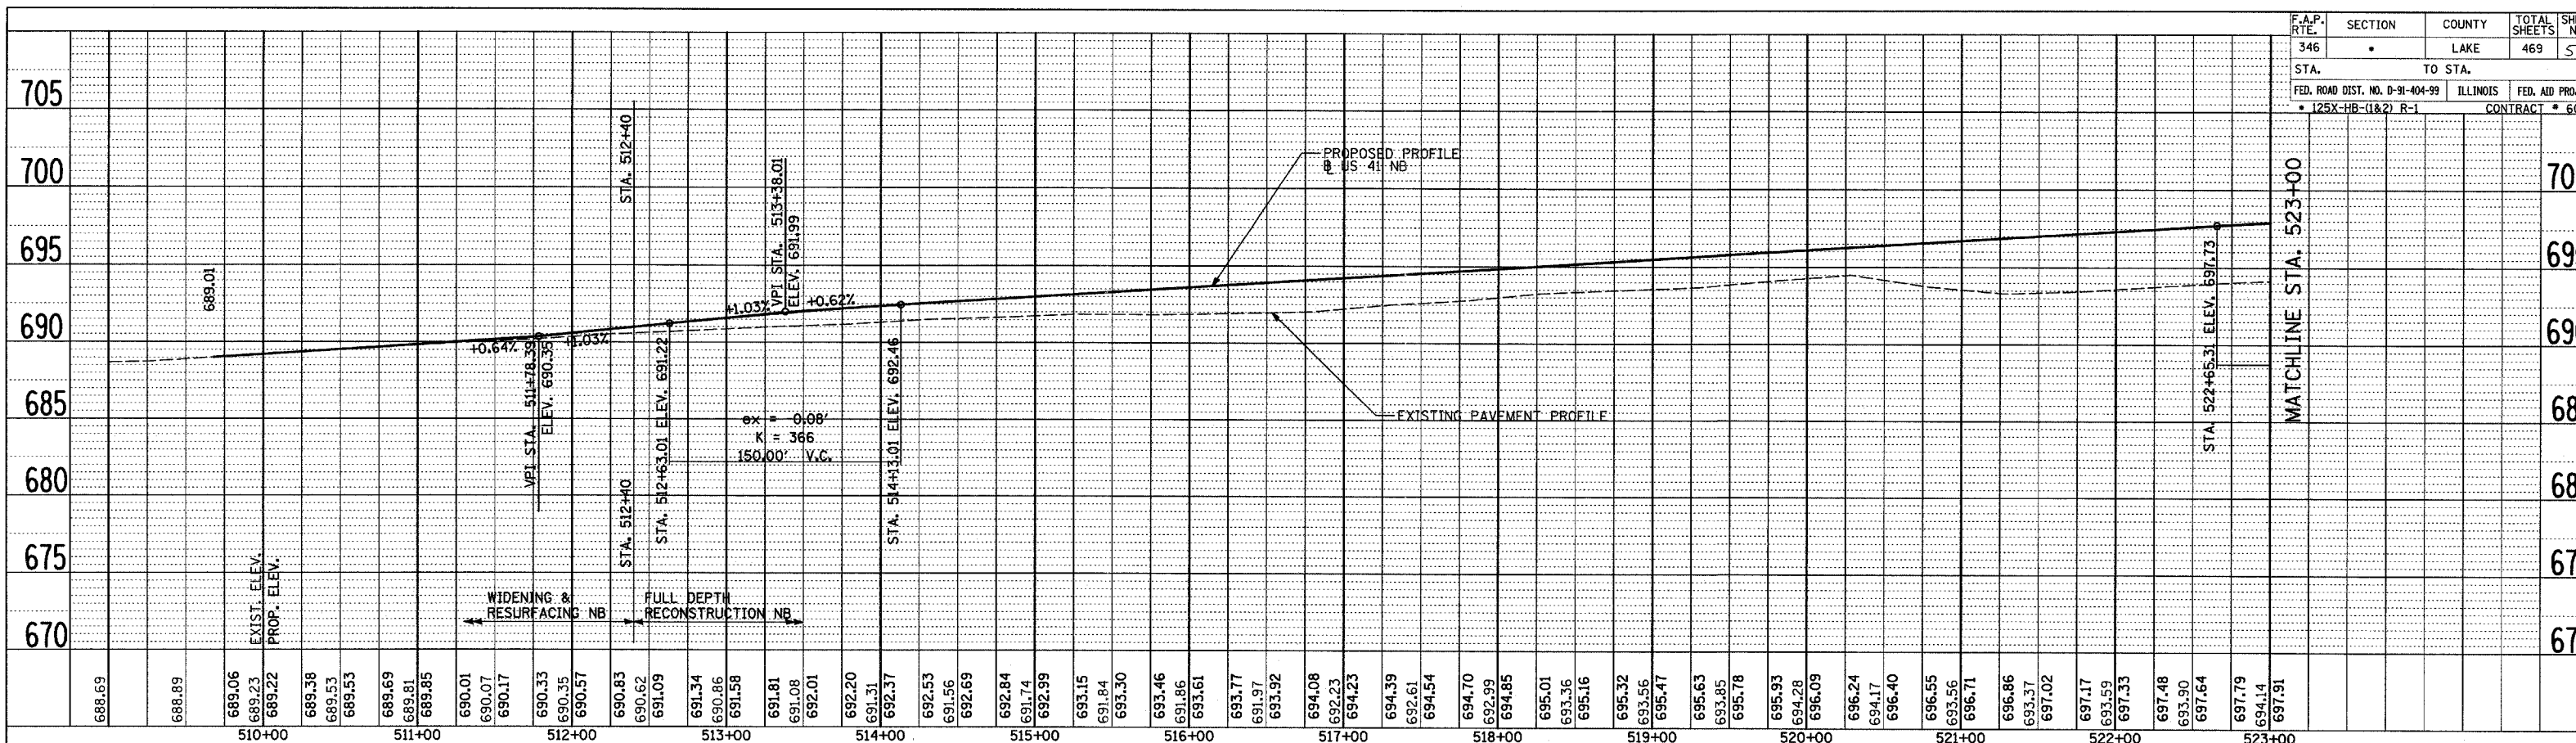

SEE ROADWAY PLAN SHEETS 1-3 OF 8 FOR US 41 NB PLAN

HORIZONTAL SCALE: 1" = 50'-0"

VERTICAL SCALE: 1" = 5'-0"

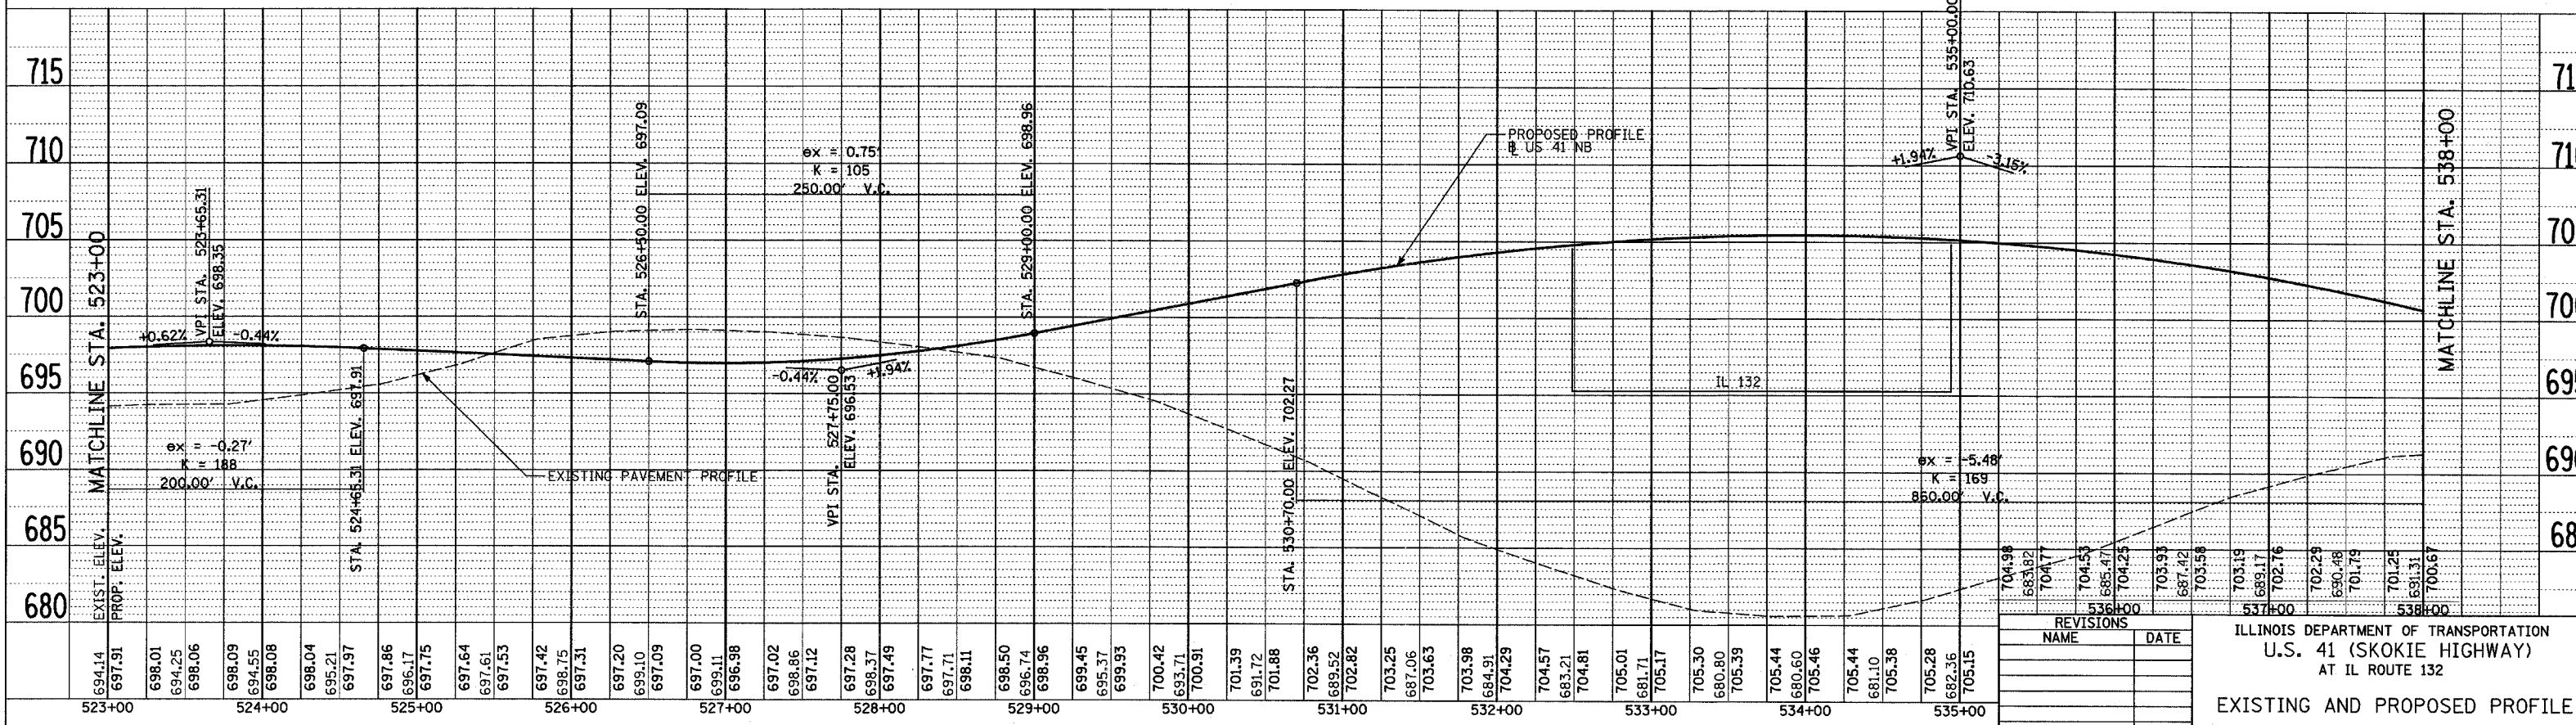

SEE ROADWAY PLAN SHEETS 1-3 OF 8 FOR US 41 NB PLAN

HORIZONTAL SCALE: 1" = 50'

VERT. 1" = 5'

REVISIONS

NO.	NAME	DATE

ILLINOIS DEPARTMENT OF TRANSPORTATION  
 U.S. 41 (SKOKIE HIGHWAY)  
 AT IL ROUTE 132

EXISTING AND PROPOSED PROFILE  
 US 41 NB

DRAWN BY: AZ  
 CHECKED BY: ALB  
 DATE: MAY 12, 2008