


PLAN
 SURVEYED
 ALIGNMENT CHECKED
 BY: _____ DATE: _____
 NOTE BOOK NO. _____
 CHECKED BY: _____



PROFILE
 SURVEYED
 GRADES CHECKED
 BY: _____ DATE: _____
 NOTE BOOK NO. _____
 CHECKED BY: _____

F.A.P. RTE. 346	SECTION LAKE	COUNTY LAKE	TOTAL SHEETS 469	SHEET NO. 5
STA. 125X-HB-(1&2) R-1		TO STA. ILLINOIS		FED. AID PROJ. NO. 601
CONTRACT			601	

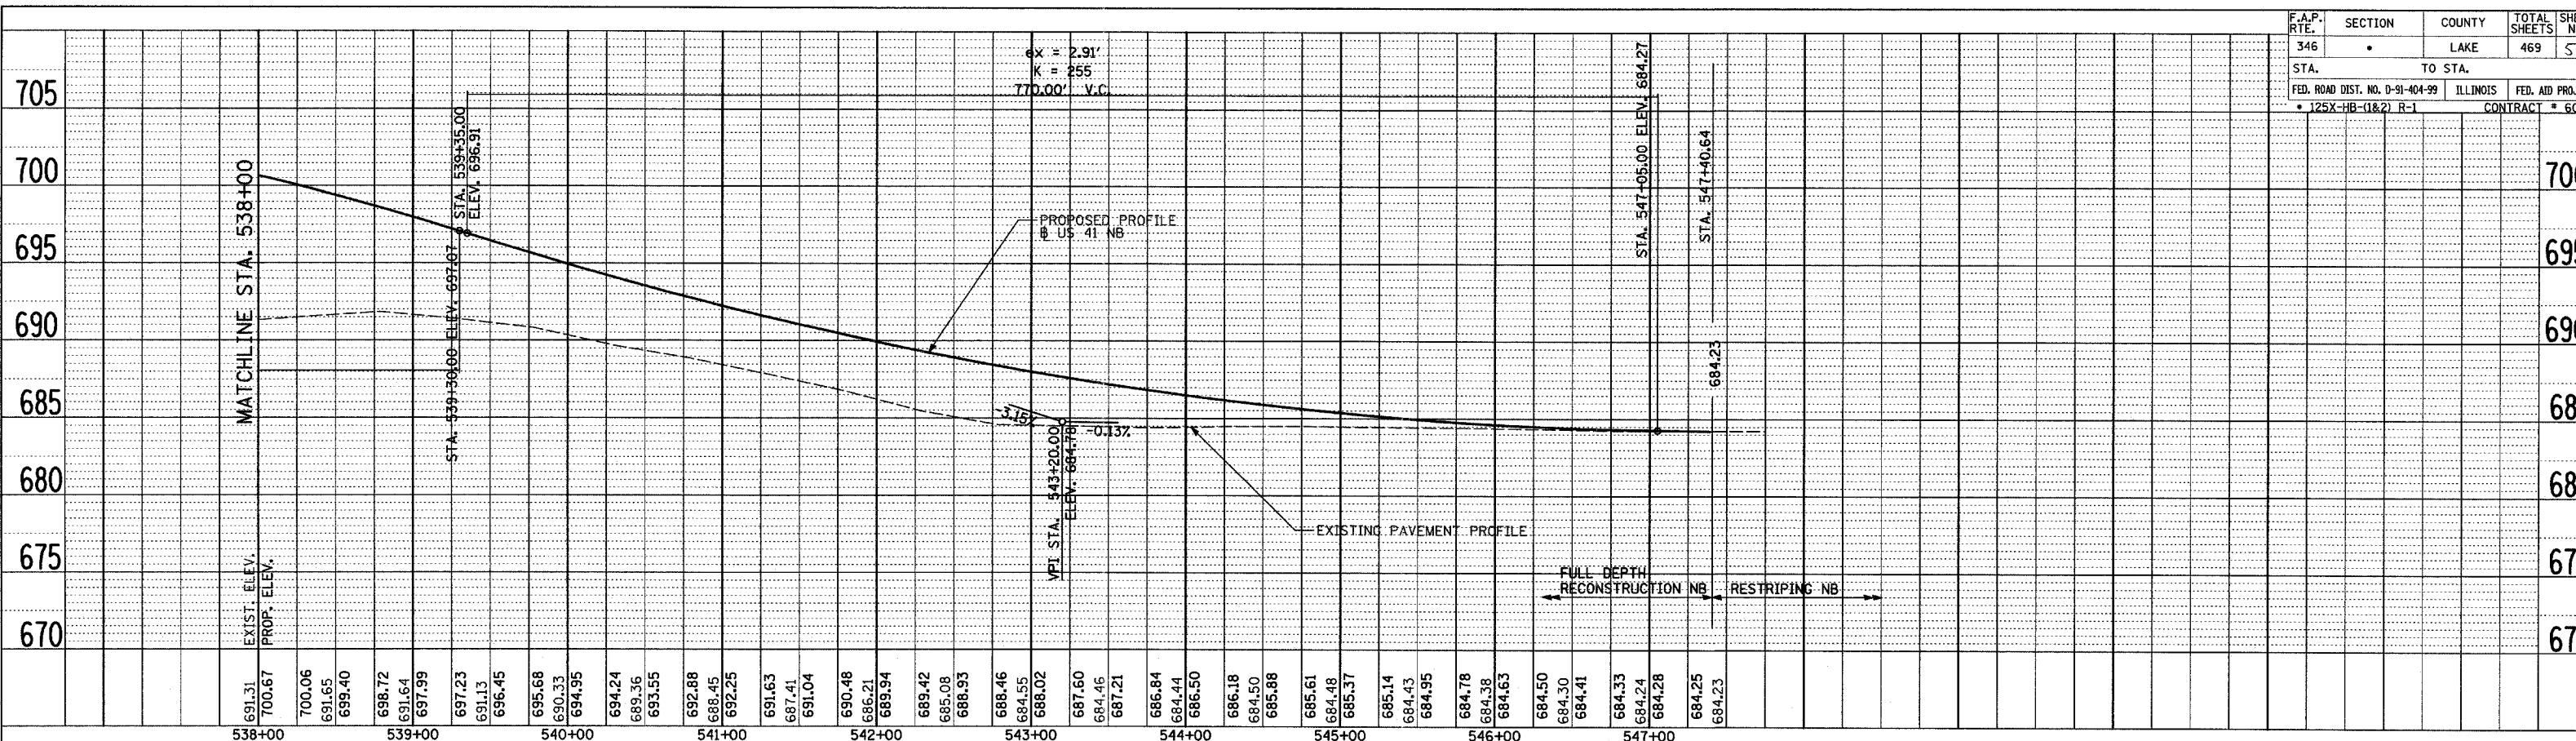

SEE ROADWAY PLAN SHEETS 1-3 OF 8 FOR US 41 NB PLAN

US 41 NB

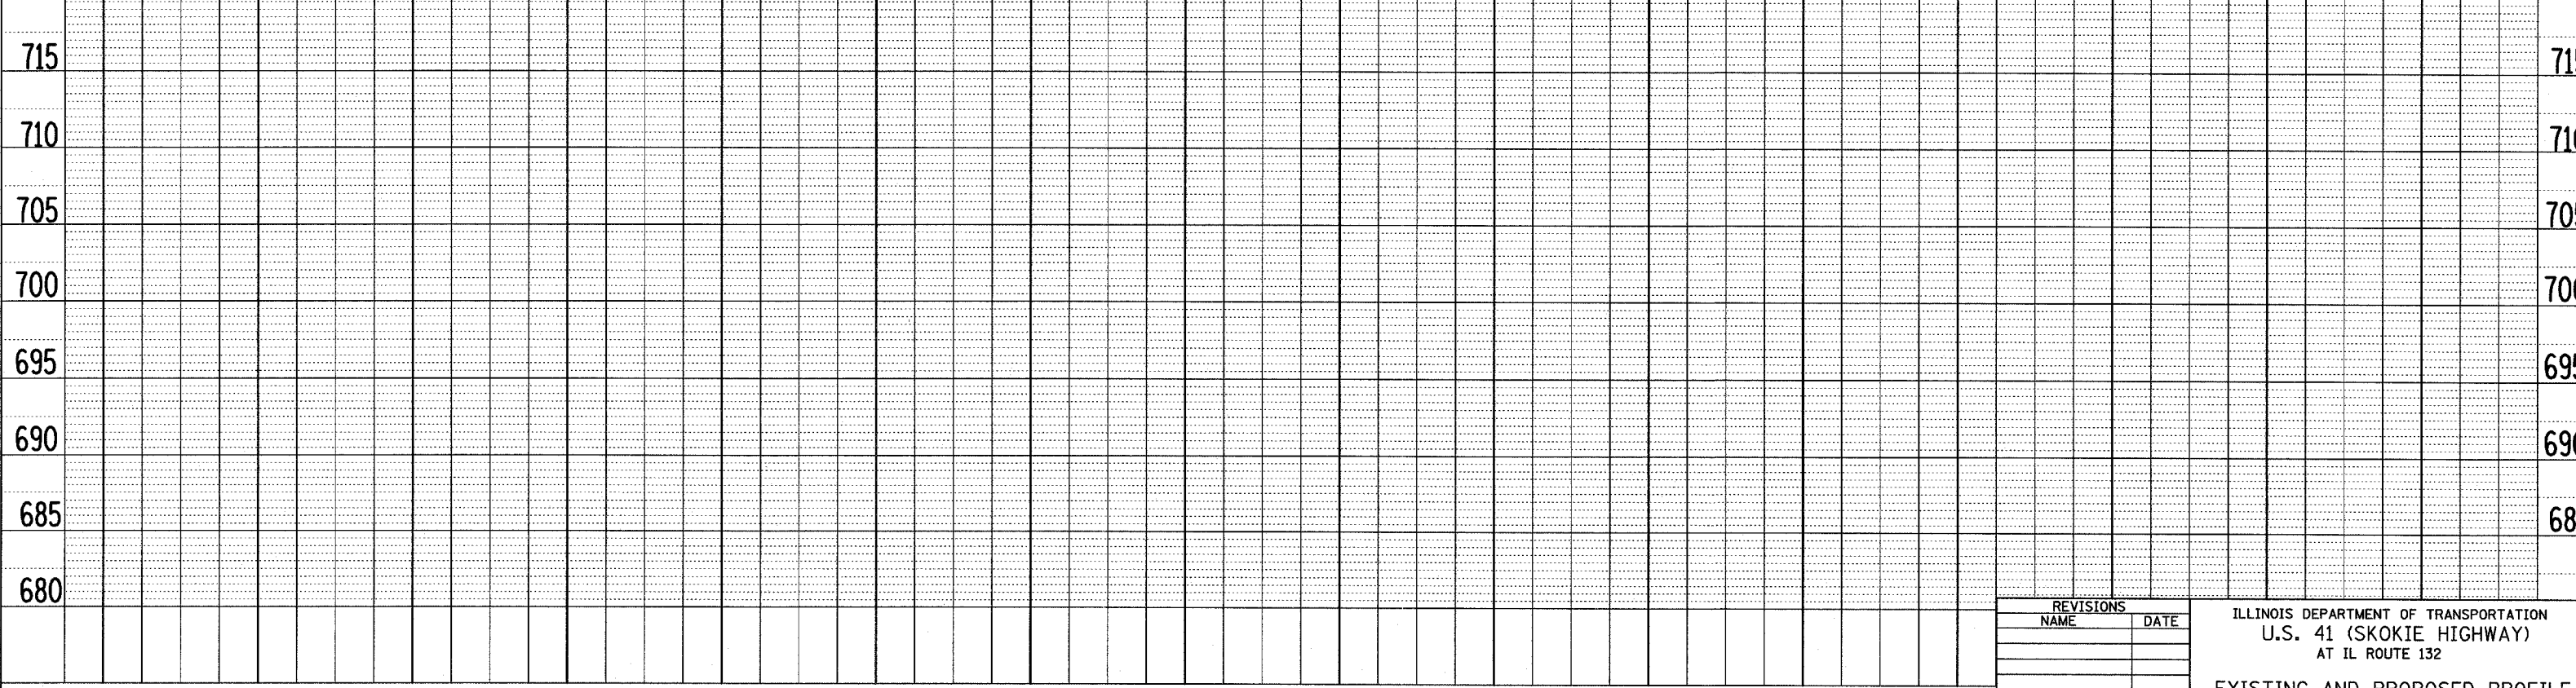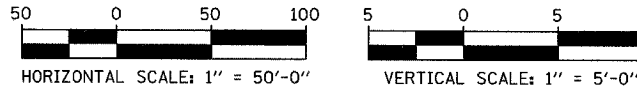

REVISIONS	
NAME	DATE

ILLINOIS DEPARTMENT OF TRANSPORTATION
 U.S. 41 (SKOKIE HIGHWAY)
 AT IL ROUTE 132
 EXISTING AND PROPOSED PROFILE
 US 41 NB
 SCALE: HORIZ. 1"=50'
 VERT. 1"=5'
 DATE: MAY 12, 2008
 DRAWN BY: AZ
 CHECKED BY: ALB