


SEE ROADWAY PLAN SHEETS 1-2 OF 8 FOR RAMP A PLAN

NOTE: DASHED PROFILE INDICATES ELEVATIONS ARE CONTROLLED BY MAINLINE PROFILE

HORIZONTAL SCALE: 1" = 50'-0"

VERTICAL SCALE: 1" = 5'-0"

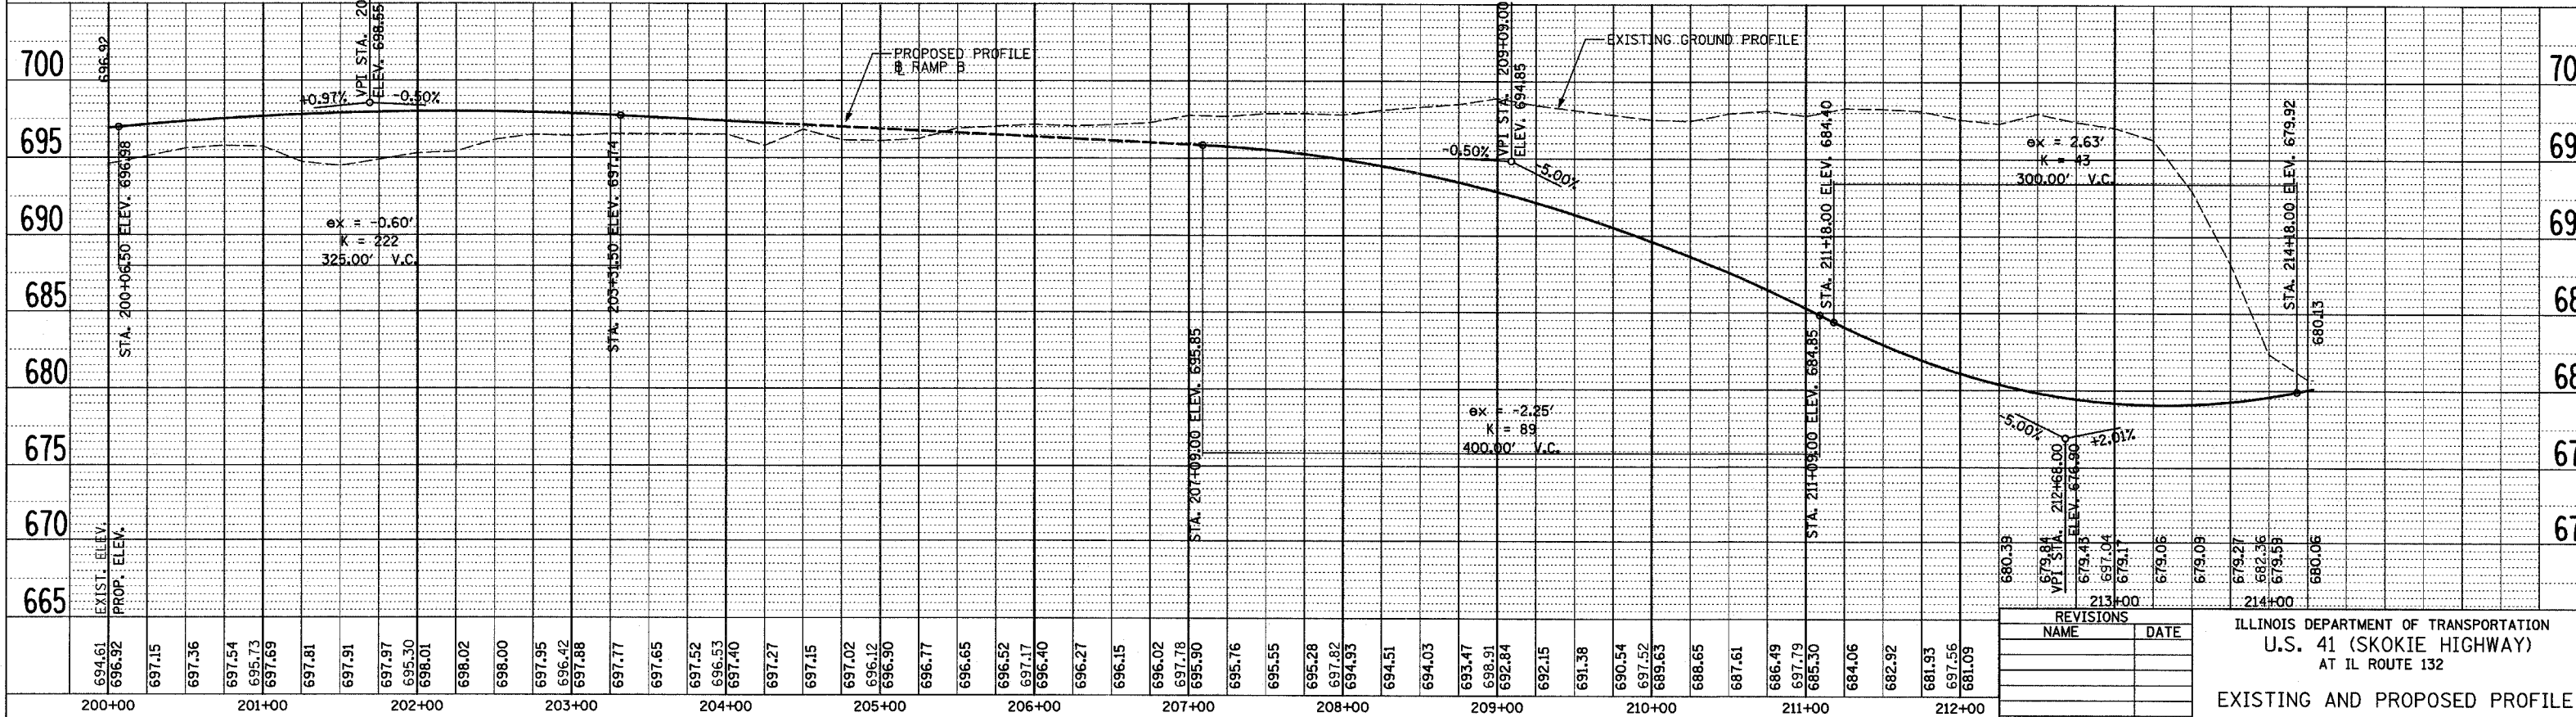

SEE ROADWAY PLAN SHEETS 1-2 OF 8 FOR RAMP B PLAN

ILLINOIS DEPARTMENT OF TRANSPORTATION
U.S. 41 (SKOKIE HIGHWAY)
AT IL ROUTE 132

EXISTING AND PROPOSED PROFILE
RAMP A AND RAMP B

SCALE: HORIZ. 1"=50'
VERT. 1"=5'

DATE: MAY 12, 2008

DRAWN BY: AZ
CHECKED BY: ALB

PLAN	SURVEYED	BY	DATE
NOTE BOOK NO.	PLOTTED		
CADD FILE NAME	CHECKED		
	REL. OF WAY CHECKED		

PROFILE	SURVEYED	BY	DATE
NOTE BOOK NO.	PLOTTED		
STRUCTURE NOTATIONS CIP/D	CHECKED		

REVISIONS	
NAME	DATE