


F.A.P. RTE.	SECTION	COUNTY	TOTAL SHEETS	SHEET NO.
346		LAKE	469	60
STA.		TO STA.		
FED. ROAD DIST. NO. D-91-404-99		ILLINOIS	FED. AID PROJ. NO.	CONTRACT NO.
• 125X-HB-(1&2) R-1				• 601

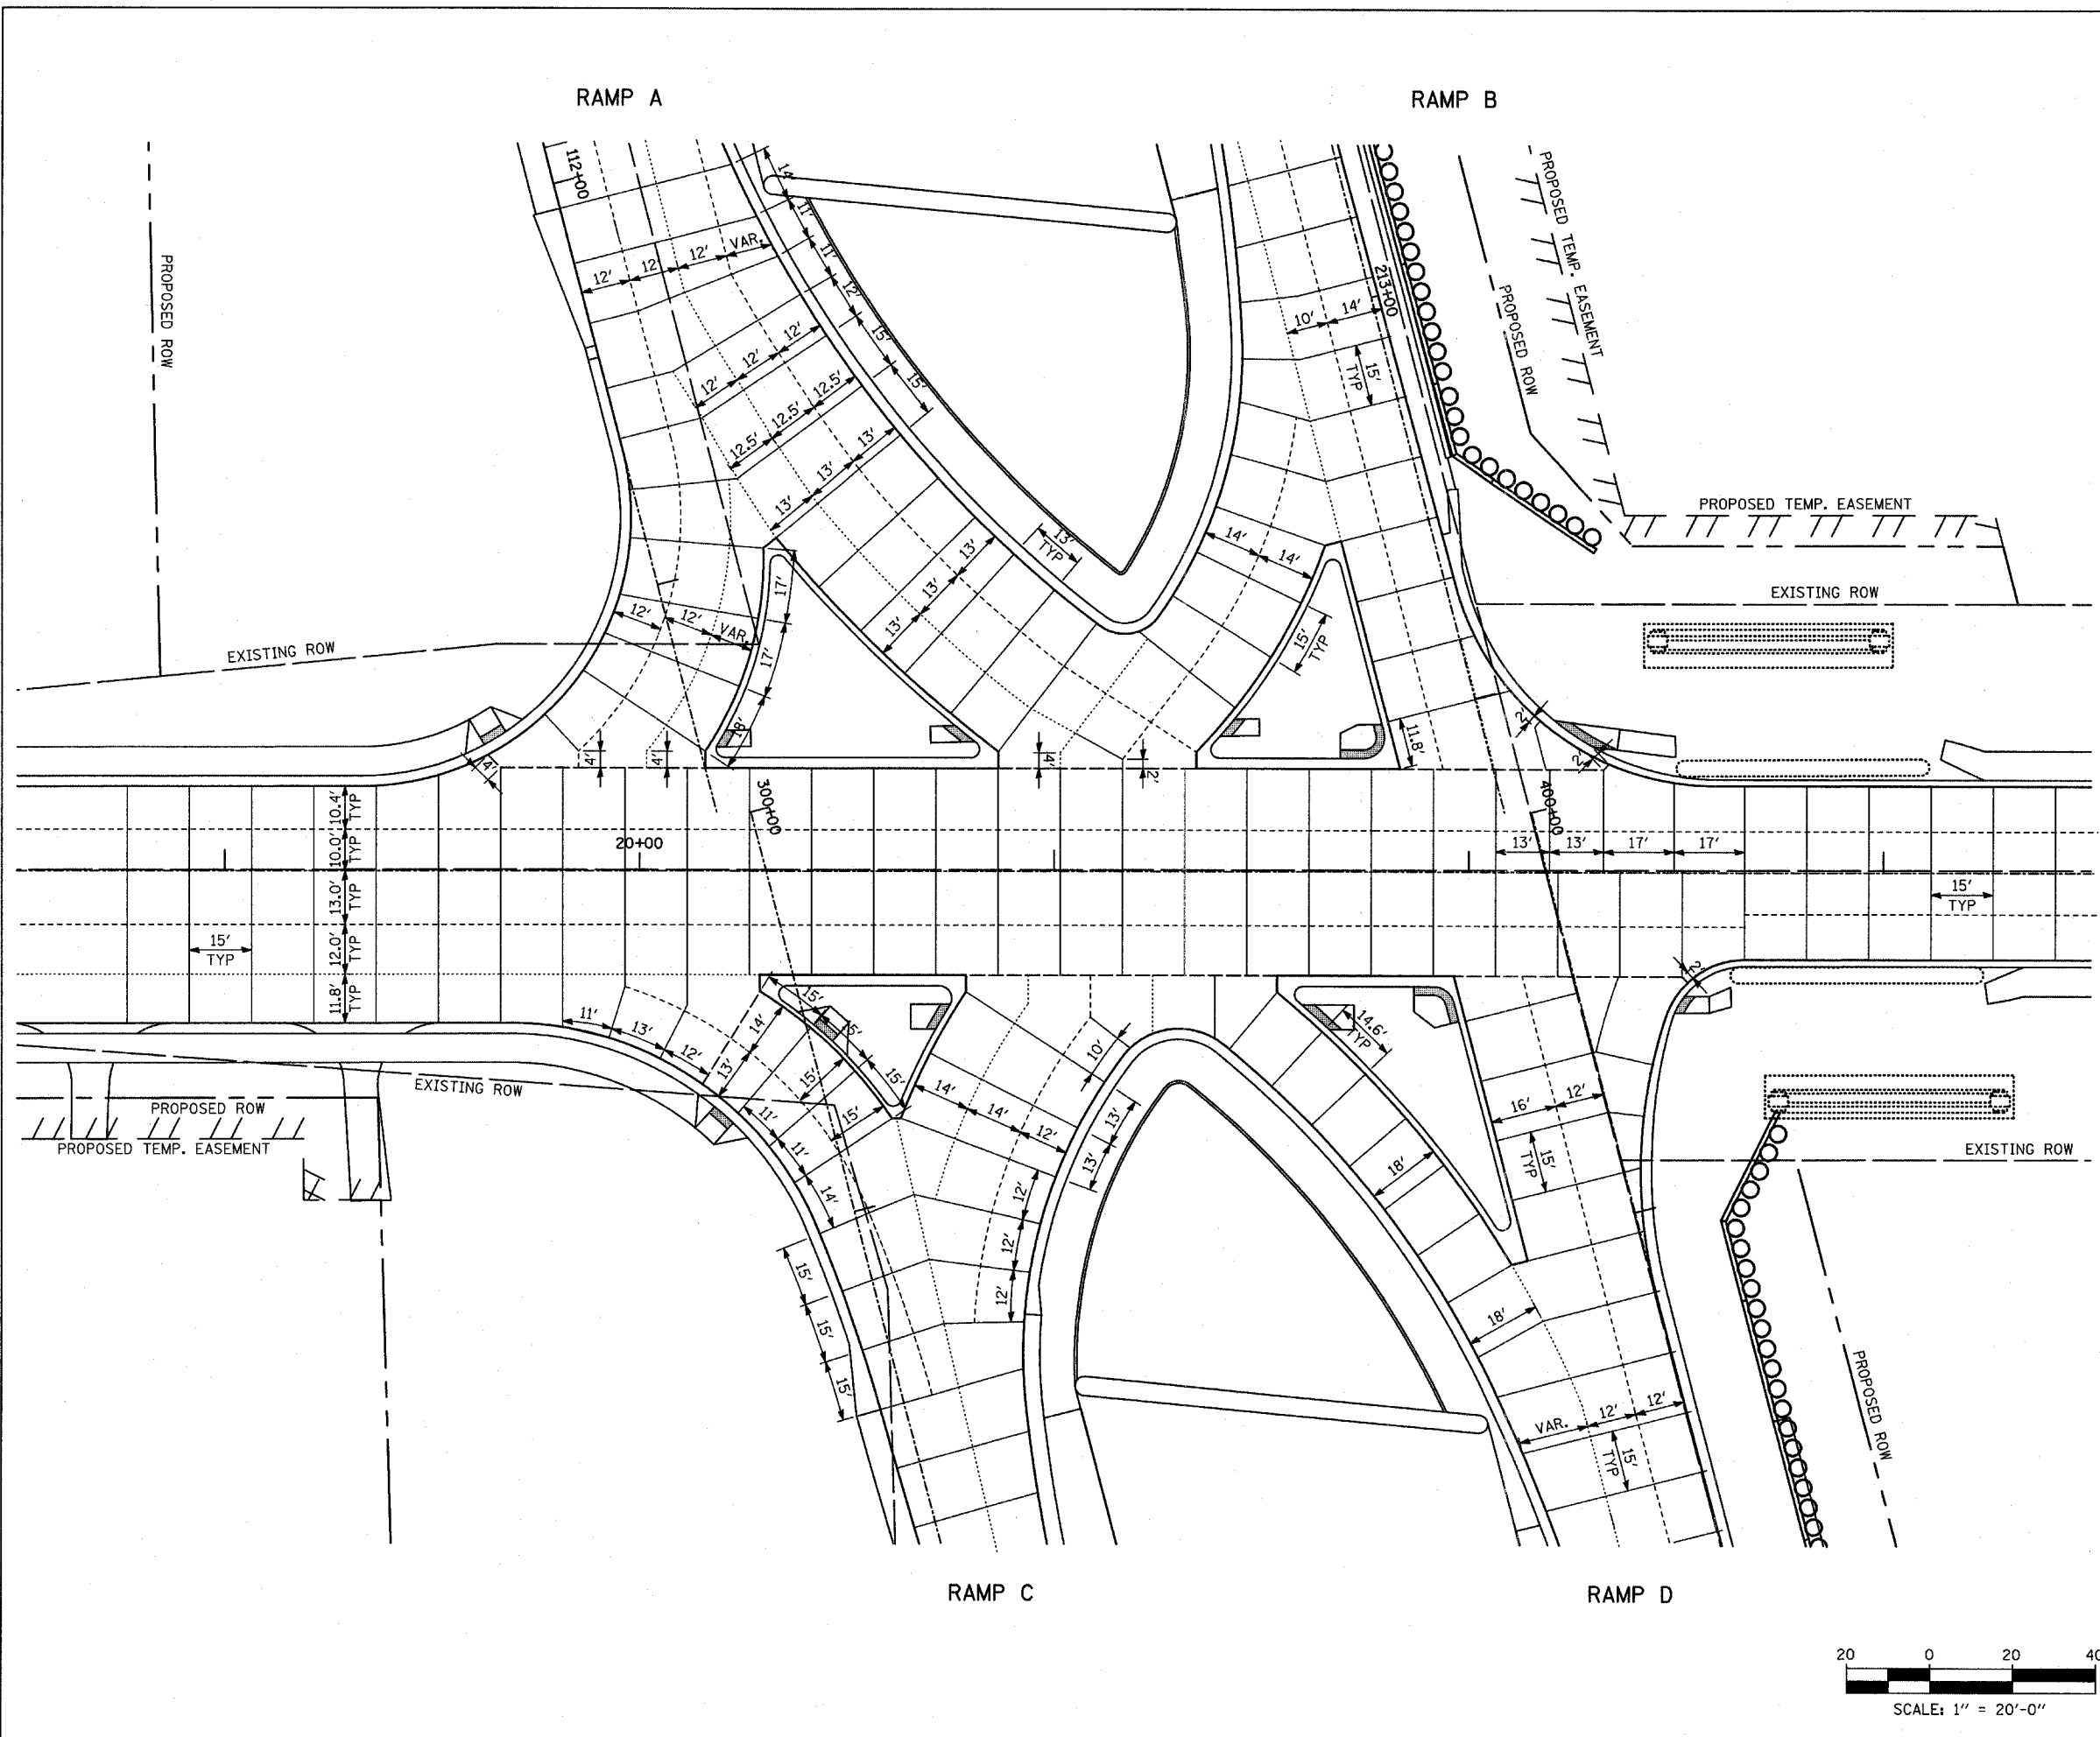

DATE	BY
DATE	BY
DATE	BY
DATE	BY

DATE	BY
DATE	BY
DATE	BY
DATE	BY




LEGEND:

- ⊕ ROADWAY, ⊕ RAMP
- PAVEMENT SEPARATION JOINT (IDOT DISTRICT 1 STANDARD DETAIL BD52)
- SAWED LONGITUDINAL JOINT (IDOT 420001)
- LONGITUDINAL CONSTRUCTION JOINT
- GROUTED-IN-PLACE TIE BAR (IDOT 420001)
- SAWED CONSTRUCTION JOINT (IDOT 420001)

NOTES:

1. SEE INTERSECTION DETAIL PLAN FOR PAVEMENT GRADING, STATIONS AND OFFSETS.
2. CONTRACTION AND EXPANSION JOINTS IN PCC SHOULDERS, CURBS AND SOLID MEDIANS SHALL BE EXTENSIONS OF CONTRACTION AND EXPANSION JOINTS IN THE ADJACENT PAVEMENT.

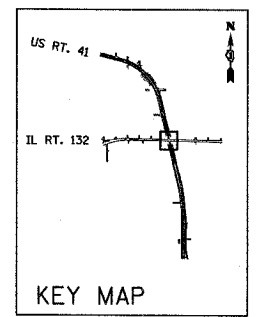

REVISIONS	
NAME	DATE

ILLINOIS DEPARTMENT OF TRANSPORTATION
U.S. 41 (SKOKIE HIGHWAY)
AT IL ROUTE 132

INTERSECTION JOINTING PLAN

SCALE: 1"=20'
DATE: MAY 12, 2008
DRAWN BY:
CHECKED BY:

