





DETAIL 3
AT GRANDVIEW AVENUE

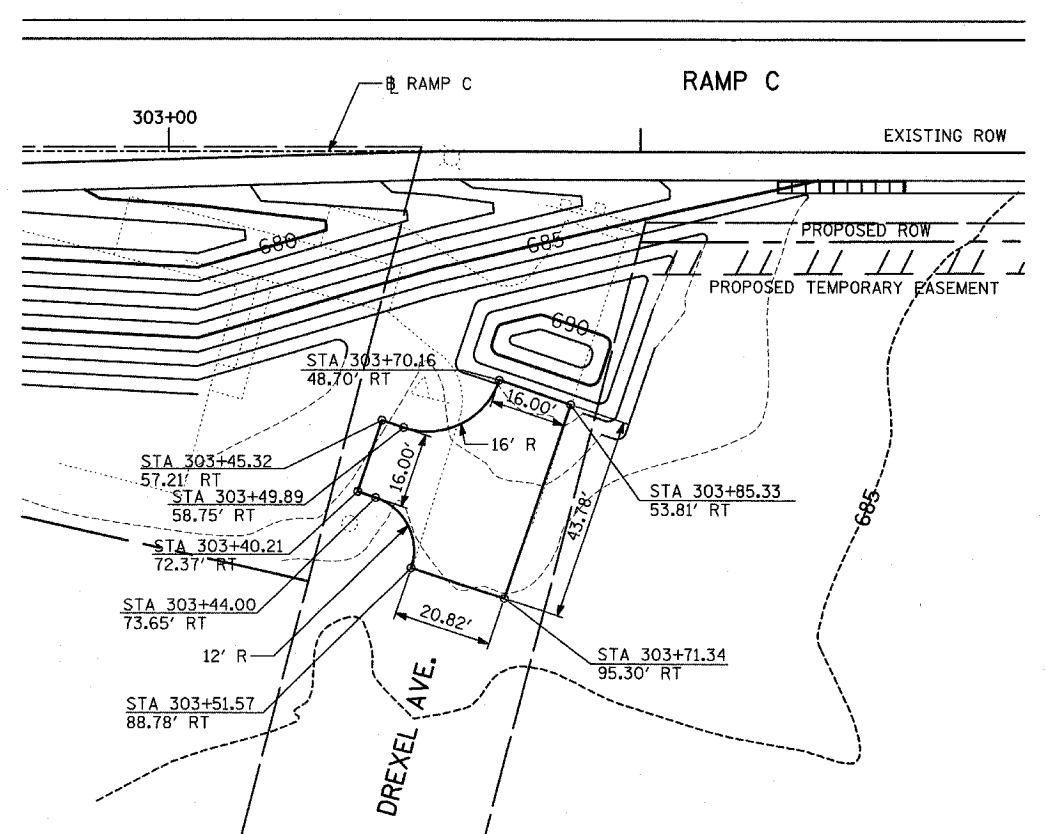

DETAIL 4
AT DREXEL AVENUE

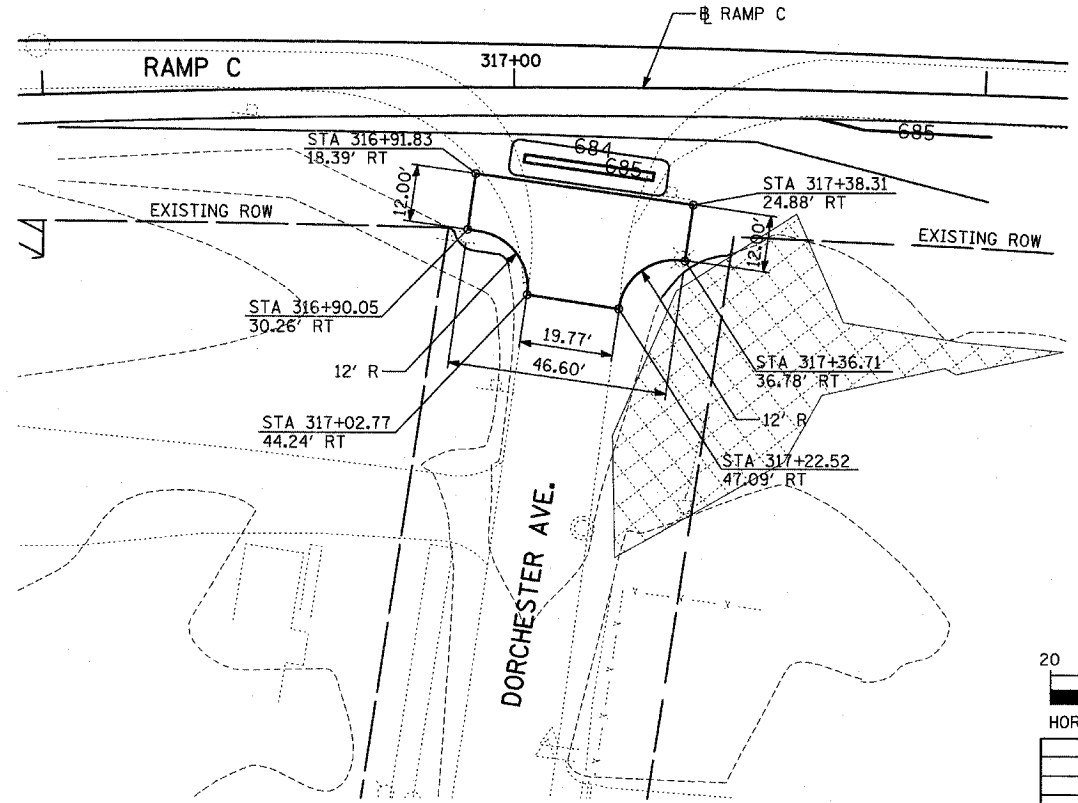

DETAIL 5
AT DORCHESTER AVENUE

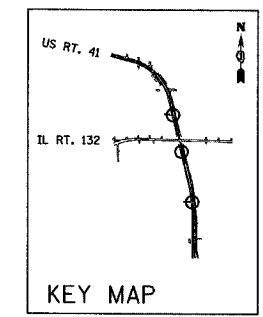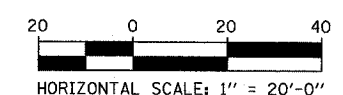

REVISIONS	
NAME	DATE

ILLINOIS DEPARTMENT OF TRANSPORTATION
U.S. 41 (SKOKIE HIGHWAY)
AT IL ROUTE 132

SIDESTREET DETAILS
U.S. 41 (SKOKIE HIGHWAY)

SCALE: 1"=20'
DRAWN BY: BK
DATE: MAY 12, 2008
CHECKED BY: AB

DATE: _____
BY: _____
SURVEYED: _____
PLANNED: _____
CHECKED: _____
NOTE BOOK NO. _____
DATE FILED: _____

DATE: _____
BY: _____
SURVEYED: _____
PLANNED: _____
CHECKED: _____
NOTE BOOK NO. _____
DATE FILED: _____