


F.A.P. RTE.	SECTION	COUNTY	TOTAL SHEETS	SHEET NO.
346	*	LAKE	469	65
STA.	TO STA.			
FED. ROAD DIST. NO. D-91-404-99	ILLINOIS	FED. AID PROJ. NO.		
* 125X-HB-(1&2) R-1		CONTRACT # 608		

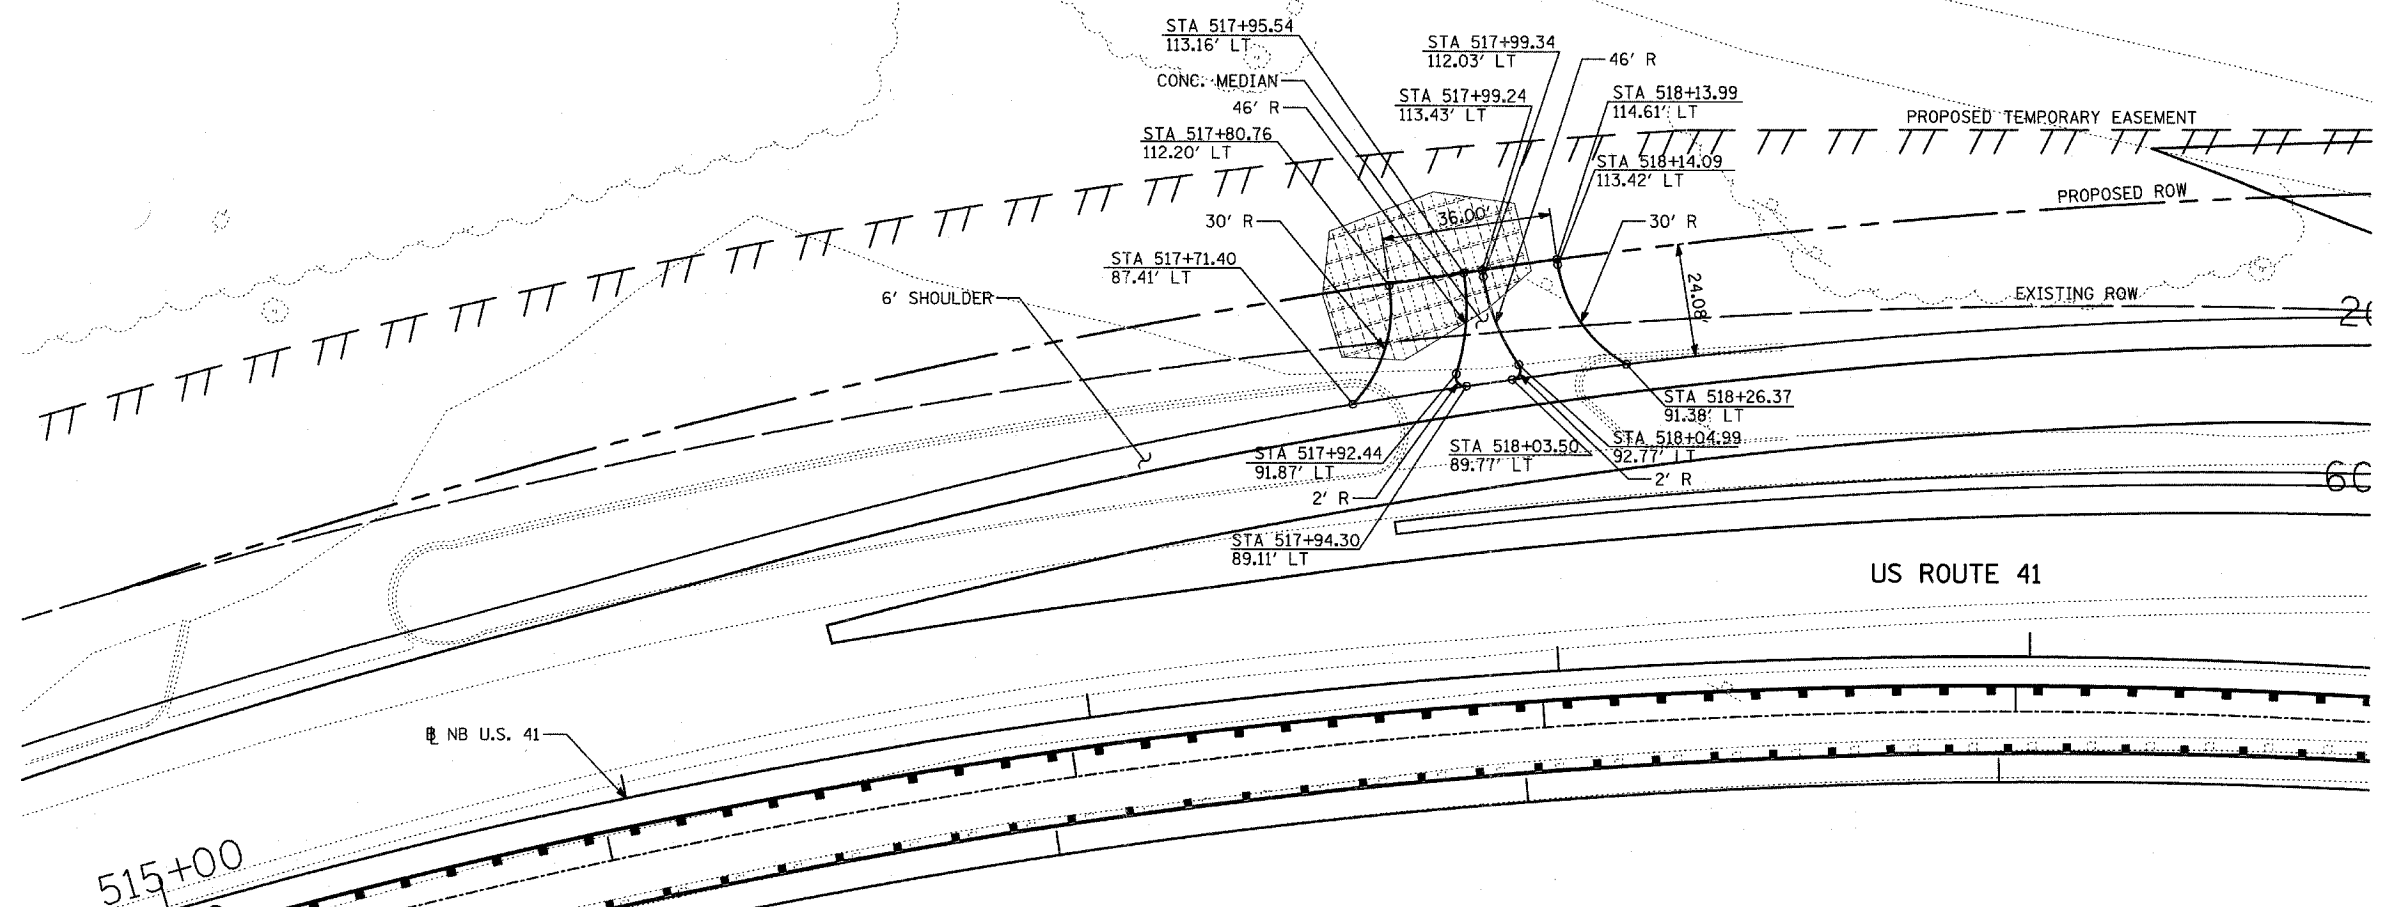


**DETAIL 6
DRIVEWAY**


515+00

NB U.S. 41

US ROUTE 41

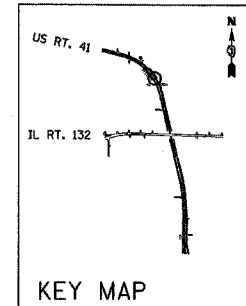

KEY MAP

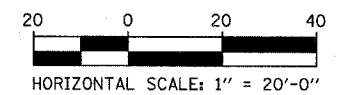

REVISIONS	
NAME	DATE

ILLINOIS DEPARTMENT OF TRANSPORTATION
 U.S. 41 (SKOKIE HIGHWAY)
 AT IL ROUTE 132
DRIVEWAY DETAILS
 U.S. 41 (SKOKIE HIGHWAY)
 SCALE: 1"=20' DRAWN BY: BK
 DATE: MAY 12, 2008 CHECKED BY: AB

PLAN	DATE
SURVEYED	BY
PLotted	
REVISIONS	
NOTE BOOK	
NO.	

PROFILE	DATE
SURVEYED	BY
PLotted	
REVISIONS	
NOTE BOOK	
NO.	