


F.A.P. RTE.	SECTION	COUNTY	TOTAL SHEETS	SHEET NO.
346	.	LAKE	469	69
STA.		TO STA.		
FED. ROAD DIST. NO. D-91-404-99		ILLINOIS	FED. AID PROJ. NO.	
• 125X-HB-(1&2) R-1		CONTRACT • 60		




DATE	BY
DATE	BY
DATE	BY

DATE	BY
DATE	BY
DATE	BY

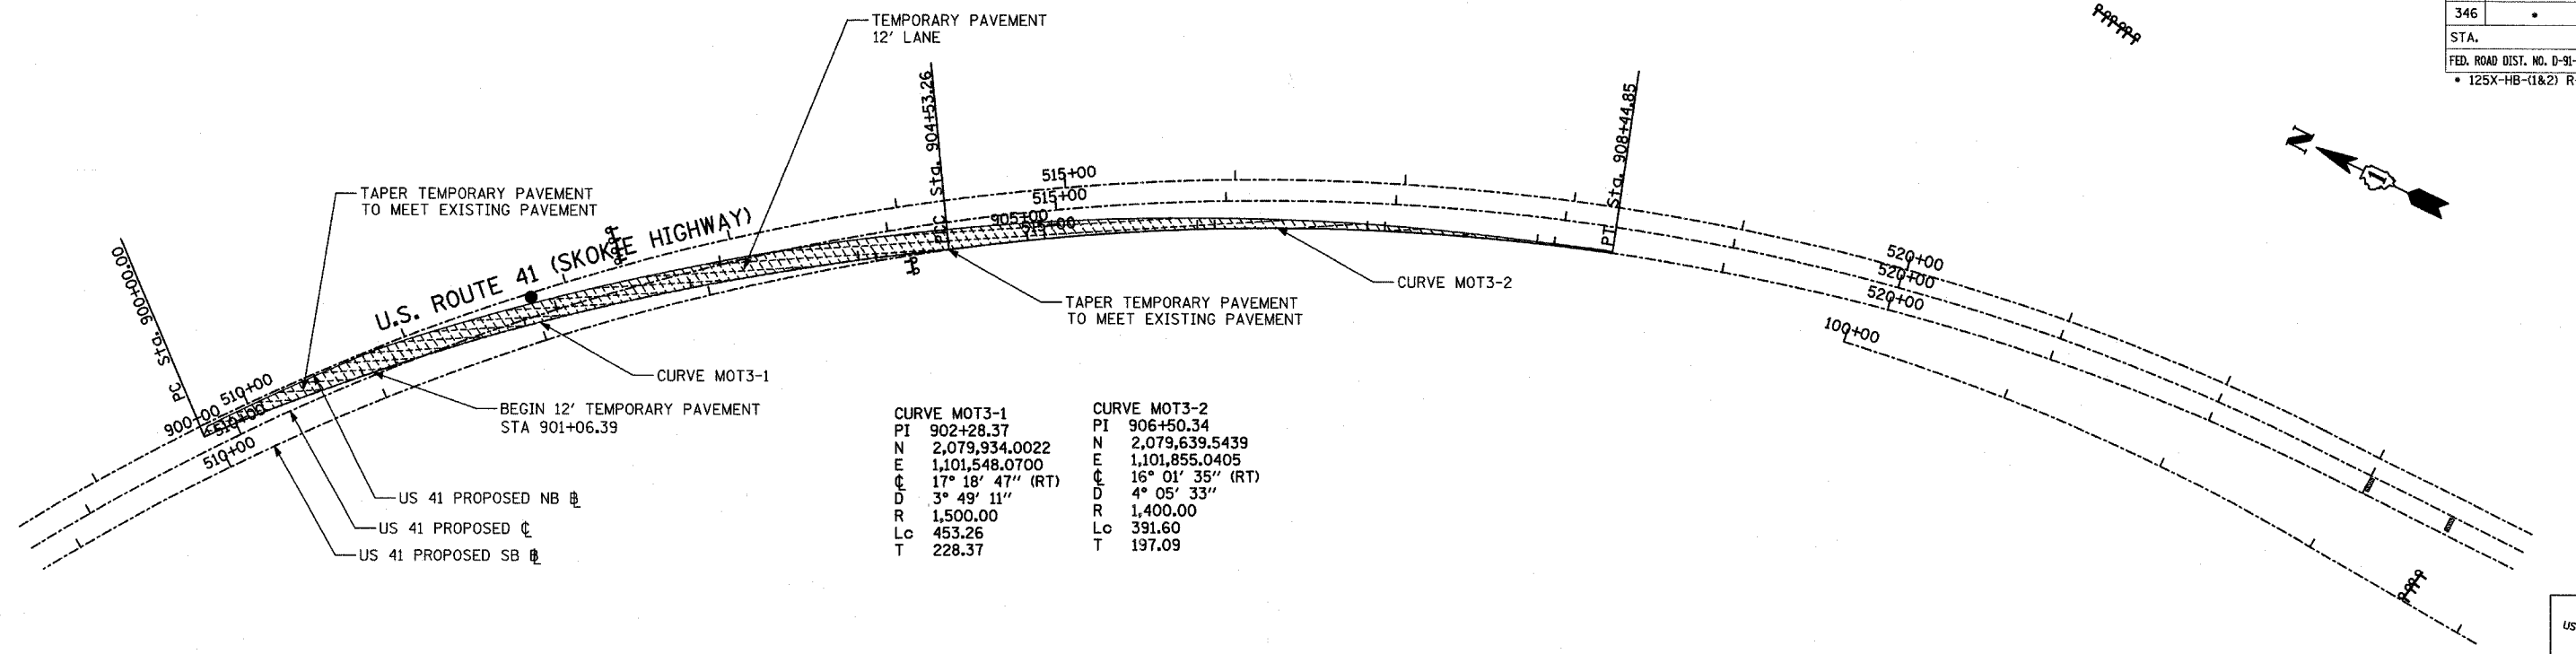

CURVE MOT3-1		CURVE MOT3-2	
PI	902+28.37	PI	906+50.34
N	2,079,934.0022	N	2,079,639.5439
E	1,101,548.0700	E	1,101,855.0405
C	17° 18' 47" (RT)	C	16° 01' 35" (RT)
D	3° 49' 11"	D	4° 05' 33"
R	1,500.00	R	1,400.00
Lc	453.26	Lc	391.60
T	228.37	T	197.09

CURVE MOT2-1		CURVE MOT2-2		CURVE MOT2-3		CURVE MOT2-4		CURVE MOT2-5	
PI	806+23.62	PI	806+80.78	PI	807+15.07	PI	807+87.43	PI	808+52.66
N	2,076,743.4945	N	2,076,688.6809	N	2,076,655.7150	N	2,076,585.9007	N	2,076,522.5479
E	1,102,676.2406	E	1,102,692.4642	E	1,102,701.9117	E	1,102,720.9470	E	1,102,736.4844
C	1° 25' 34" (LT)	C	0° 18' 57" (RT)	C	0° 43' 36" (RT)	C	1° 27' 47" (RT)	C	0° 31' 09" (RT)
D	1° 31' 14"	D	1° 32' 13"	D	1° 30' 45"	D	1° 30' 48"	D	1° 32' 13"
R	3,767.94	R	3,728.00	R	3,787.94	R	3,785.89	R	3,728.00
Lc	93.78	Lc	20.55	Lc	48.04	Lc	96.68	Lc	33.78
T	46.89	T	10.27	T	24.02	T	48.34	T	16.89

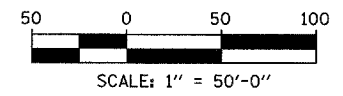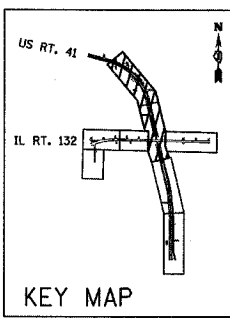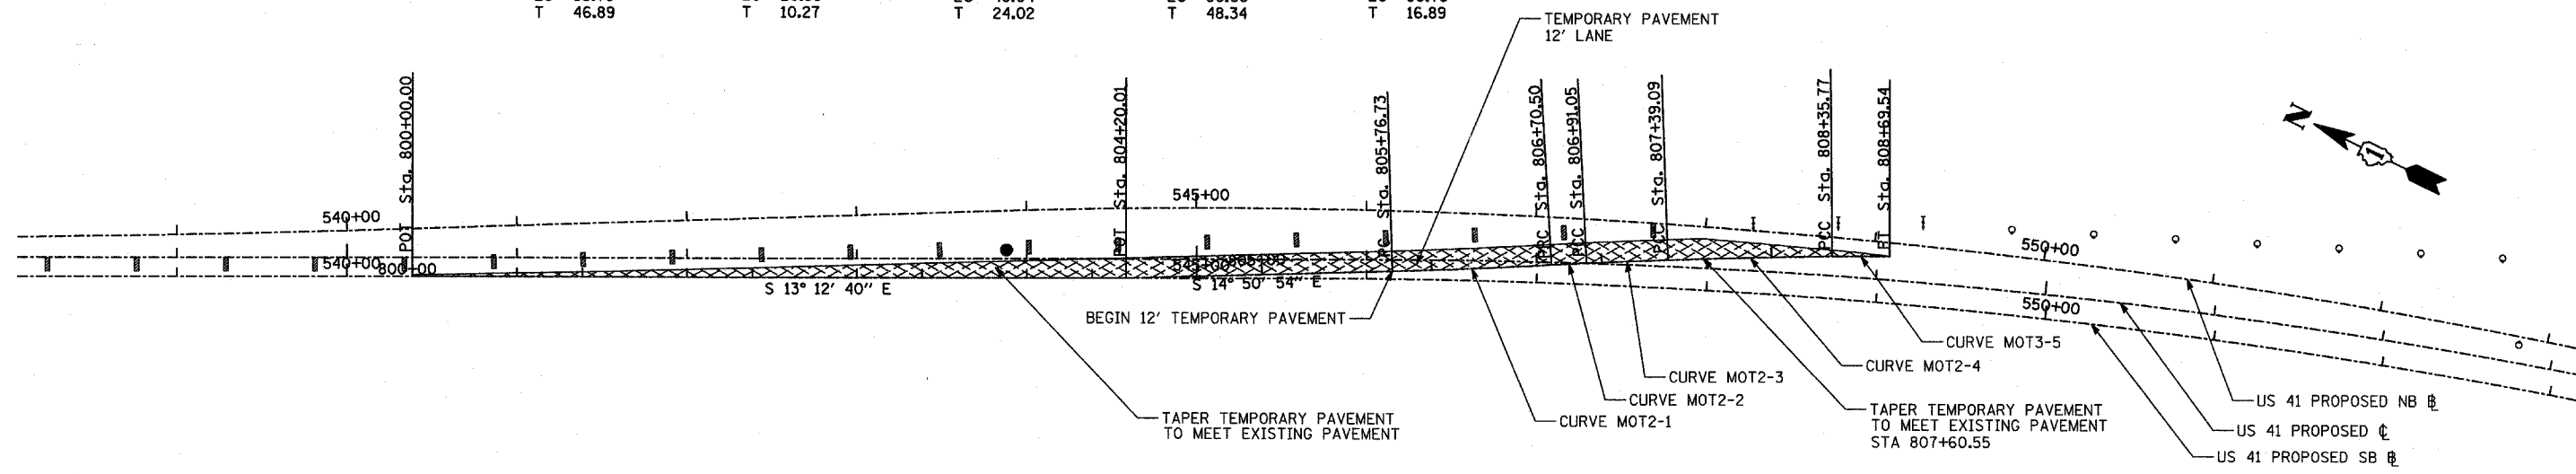

REVISIONS	
NAME	DATE

ILLINOIS DEPARTMENT OF TRANSPORTATION
 U.S. 41 (SKOKIE HIGHWAY)
 AT IL ROUTE 132
 TRAFFIC CONTROL STAGING
 TEMPORARY PAVEMENT ALIGNMENT
 STAGE 2

SCALE: 1"=50'
 DATE: MAY 12, 2008

DRAWN BY:
 CHECKED BY: