


F.A.P. RTE.	SECTION	COUNTY	TOTAL SHEETS	SHEET NO.
346	.	LAKE	469	81
STA.		TO STA.		
FED. ROAD DIST. NO. D-91-404-99		ILLINOIS	FED. AID PROJ. NO.	
• 125X-HB-(1&2) R-1		CONTRACT • 608		



PLAN	SURVEYED	DATE
	BY	
	AS NOTED	
	BY	
	DATE	
	BY	
	DATE	
	BY	
	DATE	

PROFILE	SURVEYED	DATE
	BY	
	AS NOTED	
	BY	
	DATE	
	BY	
	DATE	
	BY	
	DATE	

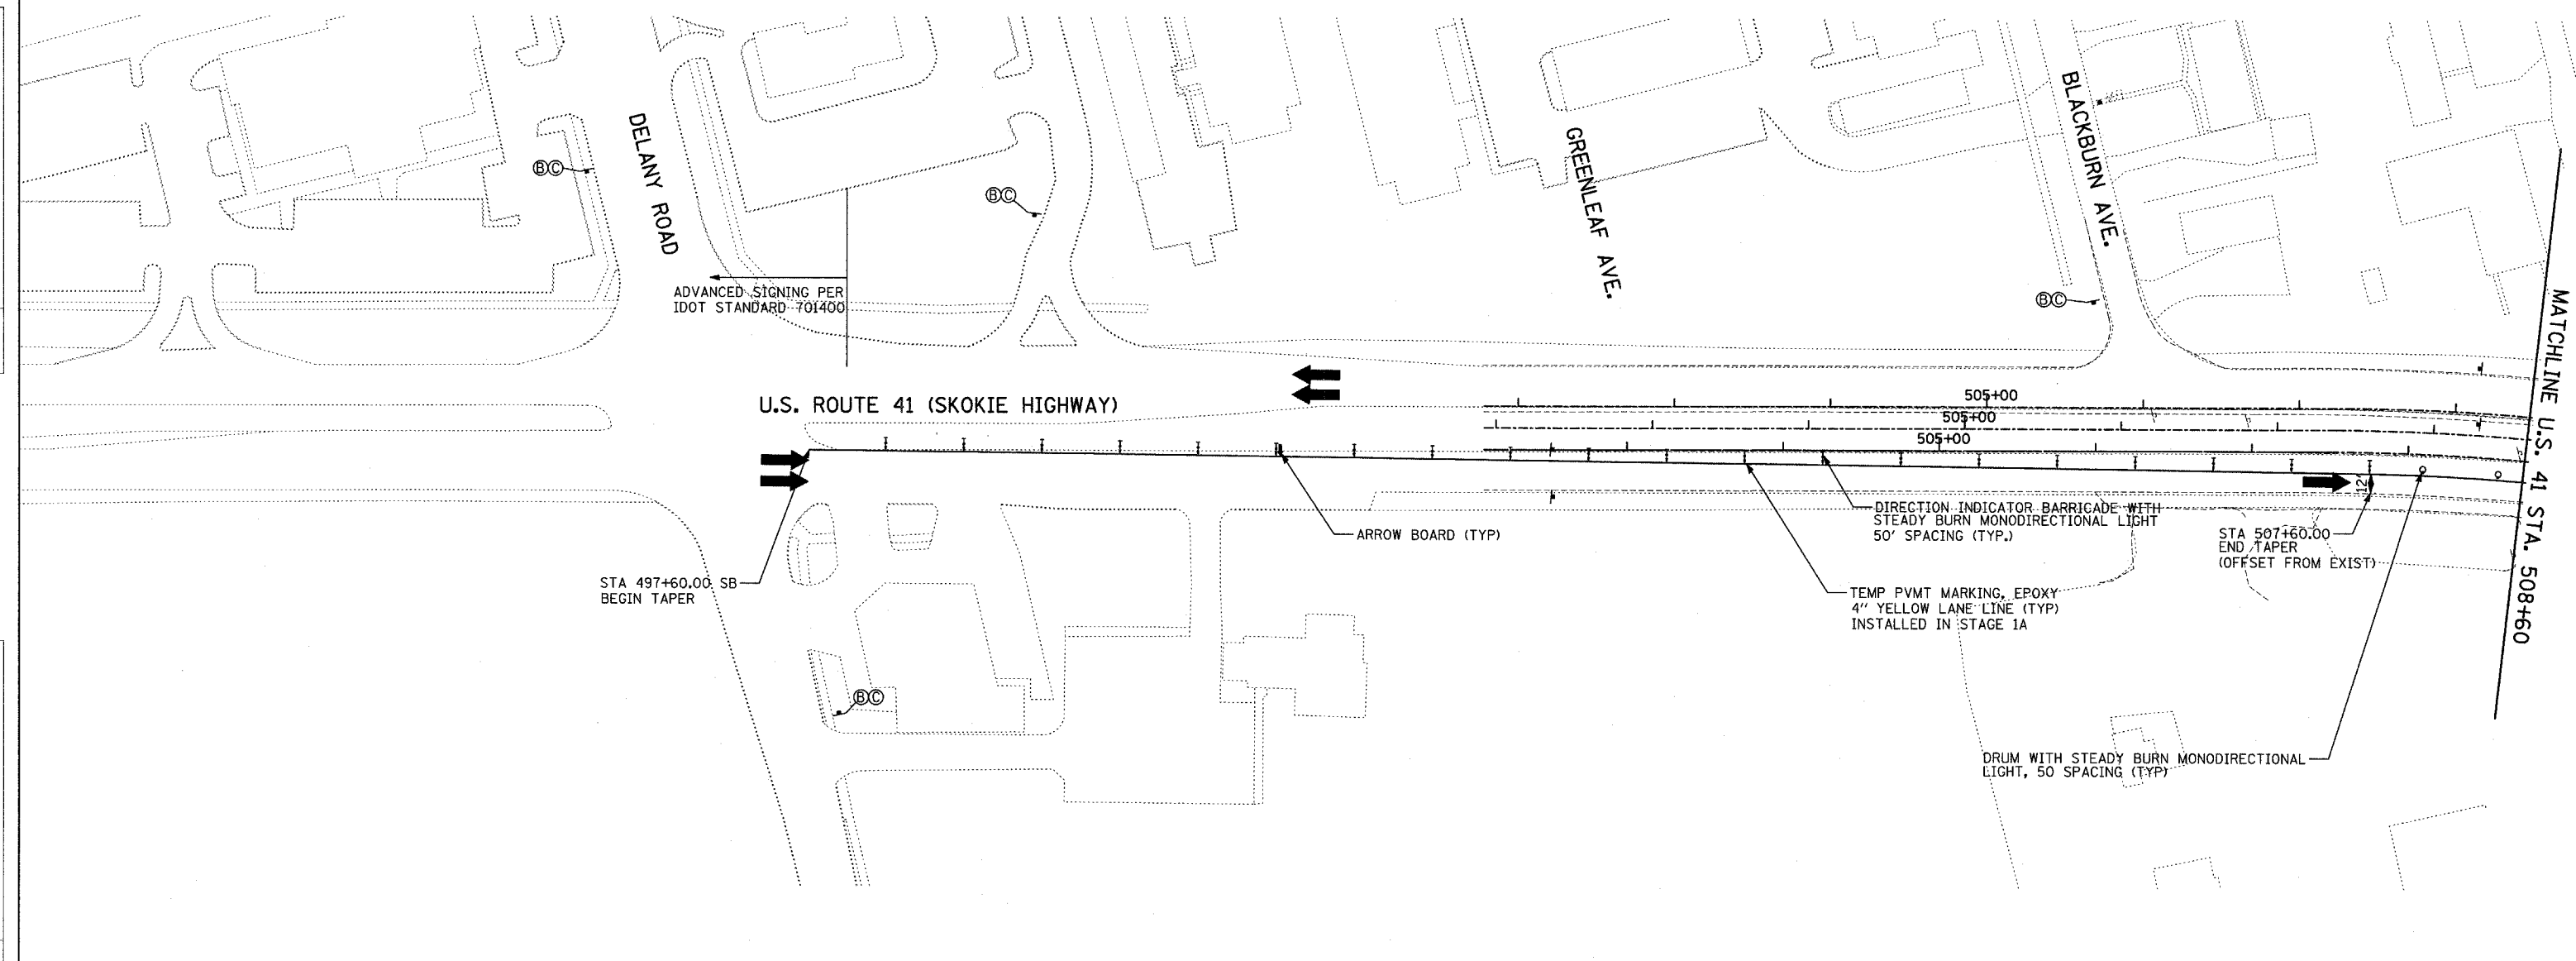

STA 497+60.00 SB  
BEGIN TAPER

ADVANCED SIGNING PER  
IDOT STANDARD 701400

ARROW BOARD (TYP)









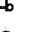
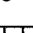

 
DIRECTION INDICATOR BARRICADE WITH  
STEADY BURN MONODIRECTIONAL LIGHT  
50' SPACING (TYP.)



TEMP PVMT MARKING, EPOXY  
4" YELLOW LANE LINE (TYP)  
INSTALLED IN STAGE 1A

STA 507+60.00  
END TAPER  
(OFFSET FROM EXIST)

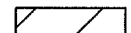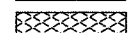DRUM WITH STEADY BURN MONODIRECTIONAL  
LIGHT, 50 SPACING (TYP)

**LEGEND:**

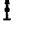-  WORK AREA
-  10" TEMPORARY PAVEMENT
-  4" TEMPORARY SIDEWALK
-  TEMPORARY CONCRETE BARRIER
-  DIRECTION OF TRAFFIC FLOW
-  DRUM WITH STEADY BURN MONODIRECTIONAL LIGHT
-  DIRECTION INDICATOR BARRICADE WITH STEADY BURN MONODIRECTIONAL LIGHT
-  VERTICAL PANEL (BACK TO BACK)
-  TYPE III BARRICADE WITH FLASHING LIGHT
-  FLEXIBLE DELINEATOR
-  TEMPORARY IMPACT ATTENUATOR
-  ARROW BOARD

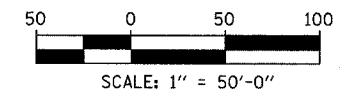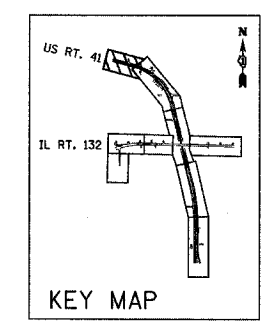

REVISIONS	
NAME	DATE
AZ	6/17/08

ILLINOIS DEPARTMENT OF TRANSPORTATION  
**U.S. 41 (SKOKIE HIGHWAY)**  
 AT IL ROUTE 132  
**TRAFFIC CONTROL STAGING**  
**STAGE 2**  
 SHEET 1 OF 5  
 US 41 - 495+00 TO STA. 508+60  
 SCALE: 1"=50'  
 DATE: MAY 12, 2008  
 DRAWN BY:  
 CHECKED BY: