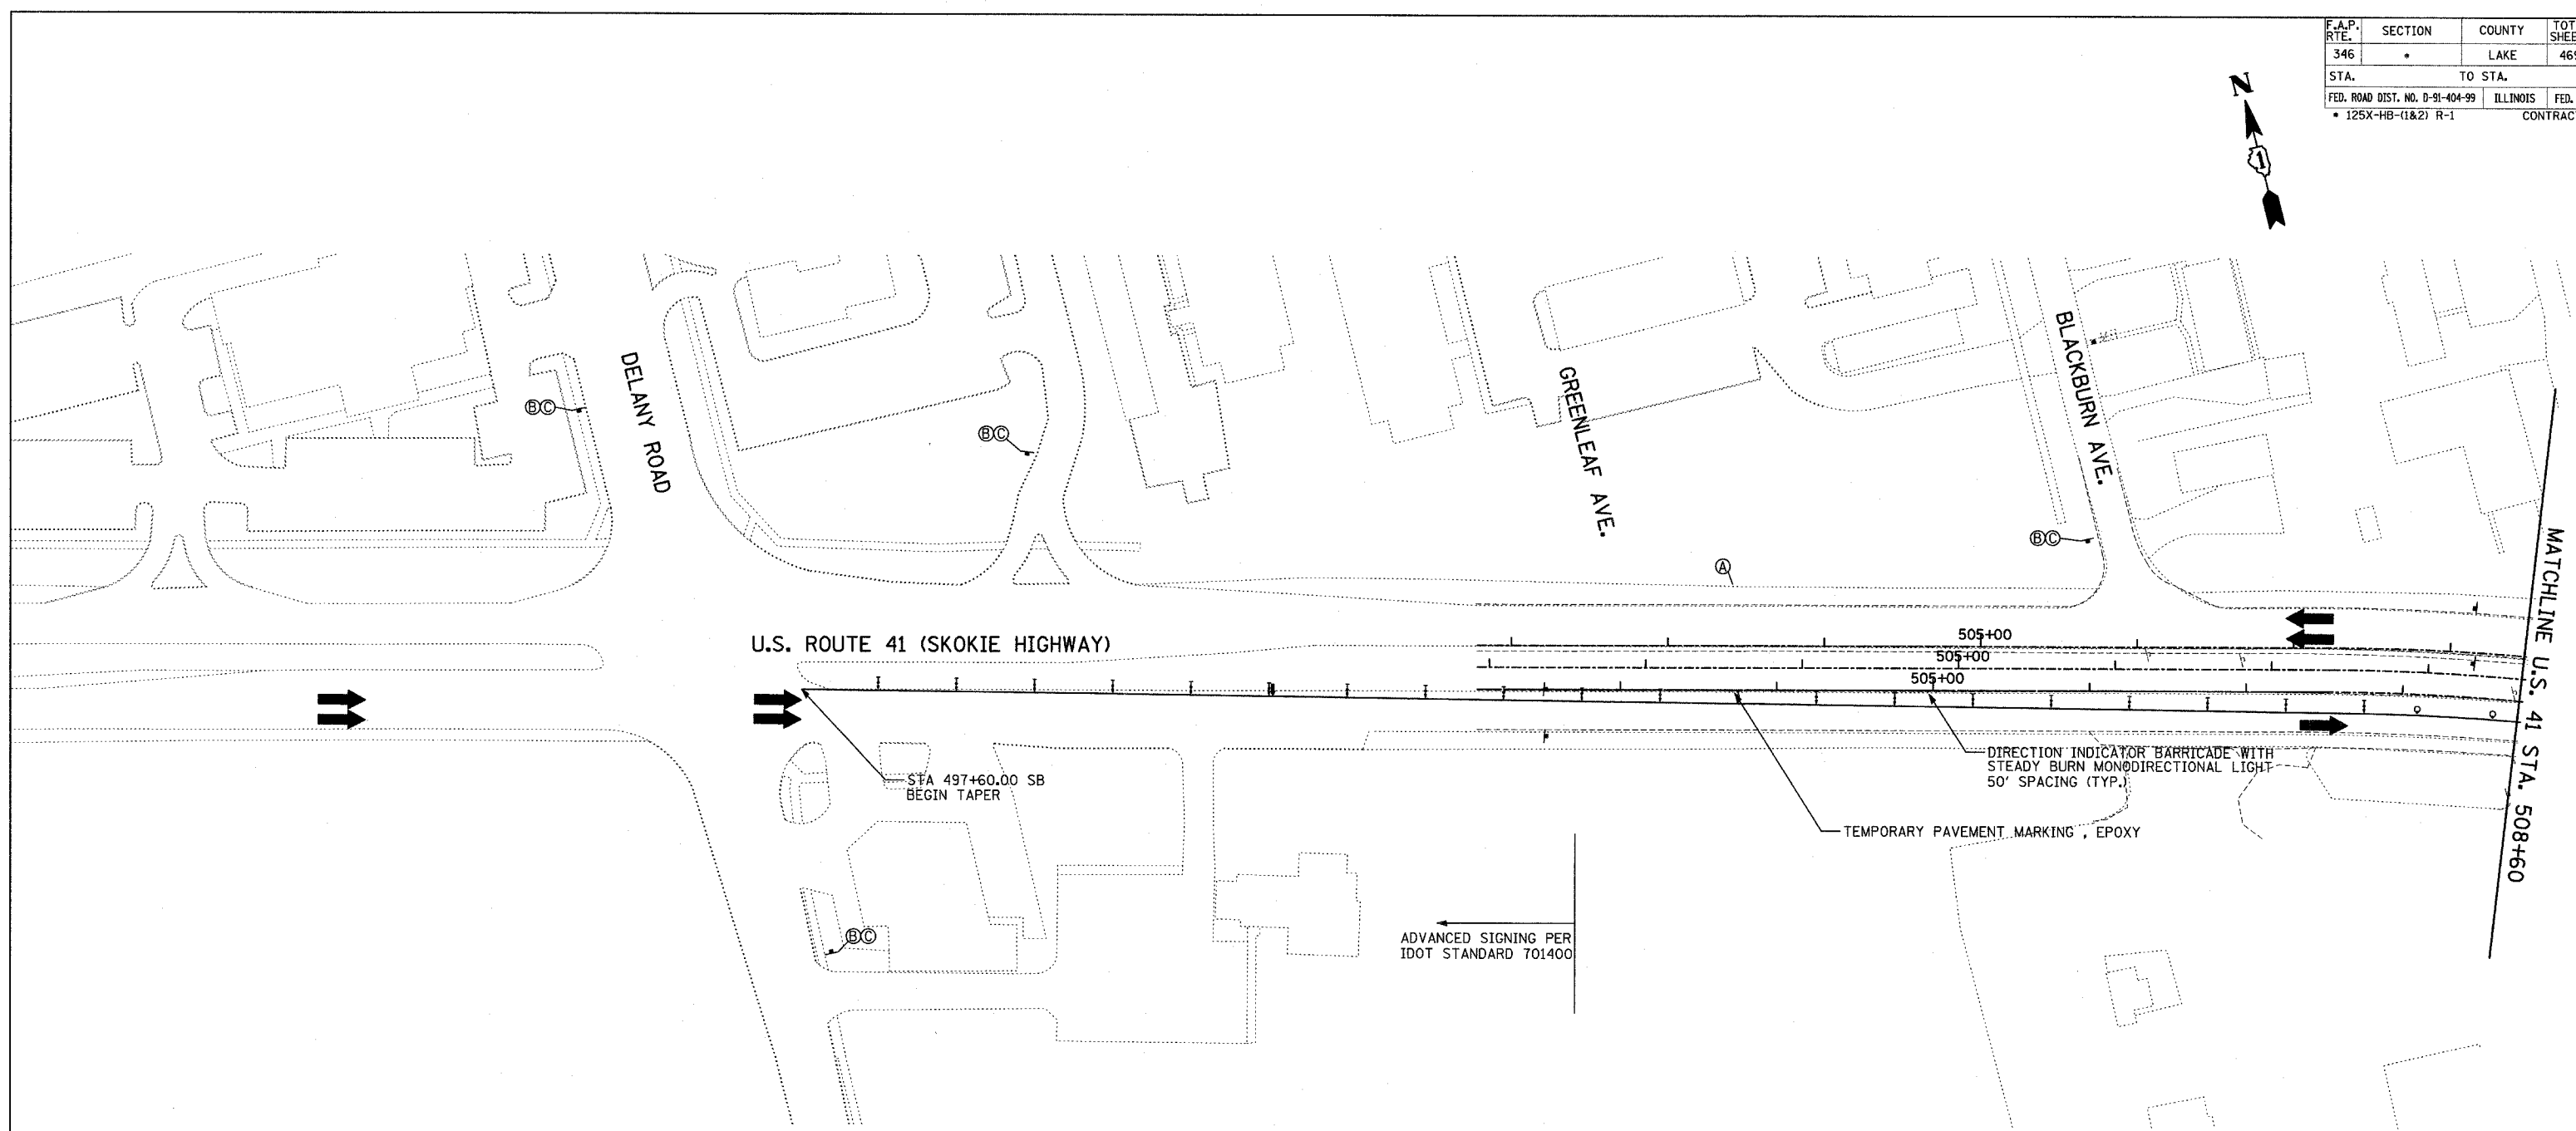


F.A.P. RTE.	SECTION	COUNTY	TOTAL SHEETS	SHEET NO.
346		LAKE	469	80
STA.	TO STA.			
FED. ROAD DIST. NO. D-91-404-99	ILLINOIS	FED. AID PROJECT		
• 125X-HB-(1&2) R-1		CONTRACT • 6082		



PLAN	DATE
BY	
CHECKED	
DATE	
NO.	

PROFILE	DATE
BY	
CHECKED	
DATE	
NO.	



U.S. ROUTE 41 (SKOKIE HIGHWAY)

STA 497+60.00 SB
BEGIN TAPER

505+00

505+00

505+00

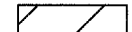
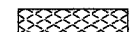




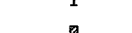
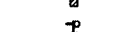

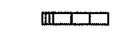


DIRECTION INDICATOR BARRICADE WITH
STEADY BURN MONODIRECTIONAL LIGHT
50' SPACING (TYP.)

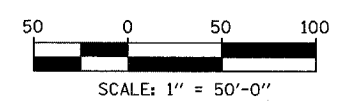
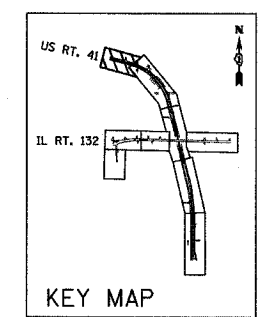
TEMPORARY PAVEMENT MARKING, EPOXY

ADVANCED SIGNING PER
IDOT STANDARD 701400

MATCHLINE U.S. 41 STA. 508+60

LEGEND:

-  WORK AREA
-  10" TEMPORARY PAVEMENT
-  4" TEMPORARY SIDEWALK
-  TEMPORARY CONCRETE BARRIER
-  DIRECTION OF TRAFFIC FLOW
-  DRUM WITH STEADY BURN MONODIRECTIONAL LIGHT
-  DIRECTION INDICATOR BARRICADE WITH STEADY BURN MONODIRECTIONAL LIGHT
-  VERTICAL PANEL (BACK TO BACK)
-  TYPE III BARRICADE WITH FLASHING LIGHT
-  FLEXIBLE DELINEATOR
-  TEMPORARY IMPACT ATTENUATOR
-  ARROW BOARD



REVISIONS	
NAME	DATE
AZ	6/17/08

ILLINOIS DEPARTMENT OF TRANSPORTATION
U.S. 41 (SKOKIE HIGHWAY)
 AT IL ROUTE 132
TRAFFIC CONTROL STAGING
STAGE 2A
 SHEET 1 OF 4
 US 41 - 495+00 TO STA. 508+60
 SCALE: 1"=50'
 DATE: MAY 12, 2008
 DRAWN BY:
 CHECKED BY: