
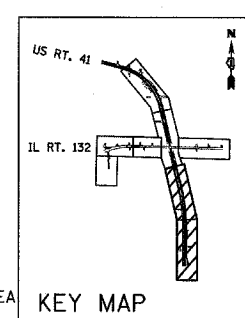



F.A.P. RT.	SECTION	COUNTY	TOTAL SHEETS	SHEET NO.
346		LAKE	469	88
STA.	TO STA.			
FED. ROAD DIST. NO. D-91-404-99	ILLINOIS	FED. AID PROJECT		
• 125X-HB-(1&2) R-1		CONTRACT # 6082		

PLAN	DATE
BY	
REVIEWED	
CHECKED	
DATE	
NO.	

PROFILE	DATE
BY	
REVIEWED	
CHECKED	
DATE	
NO.	

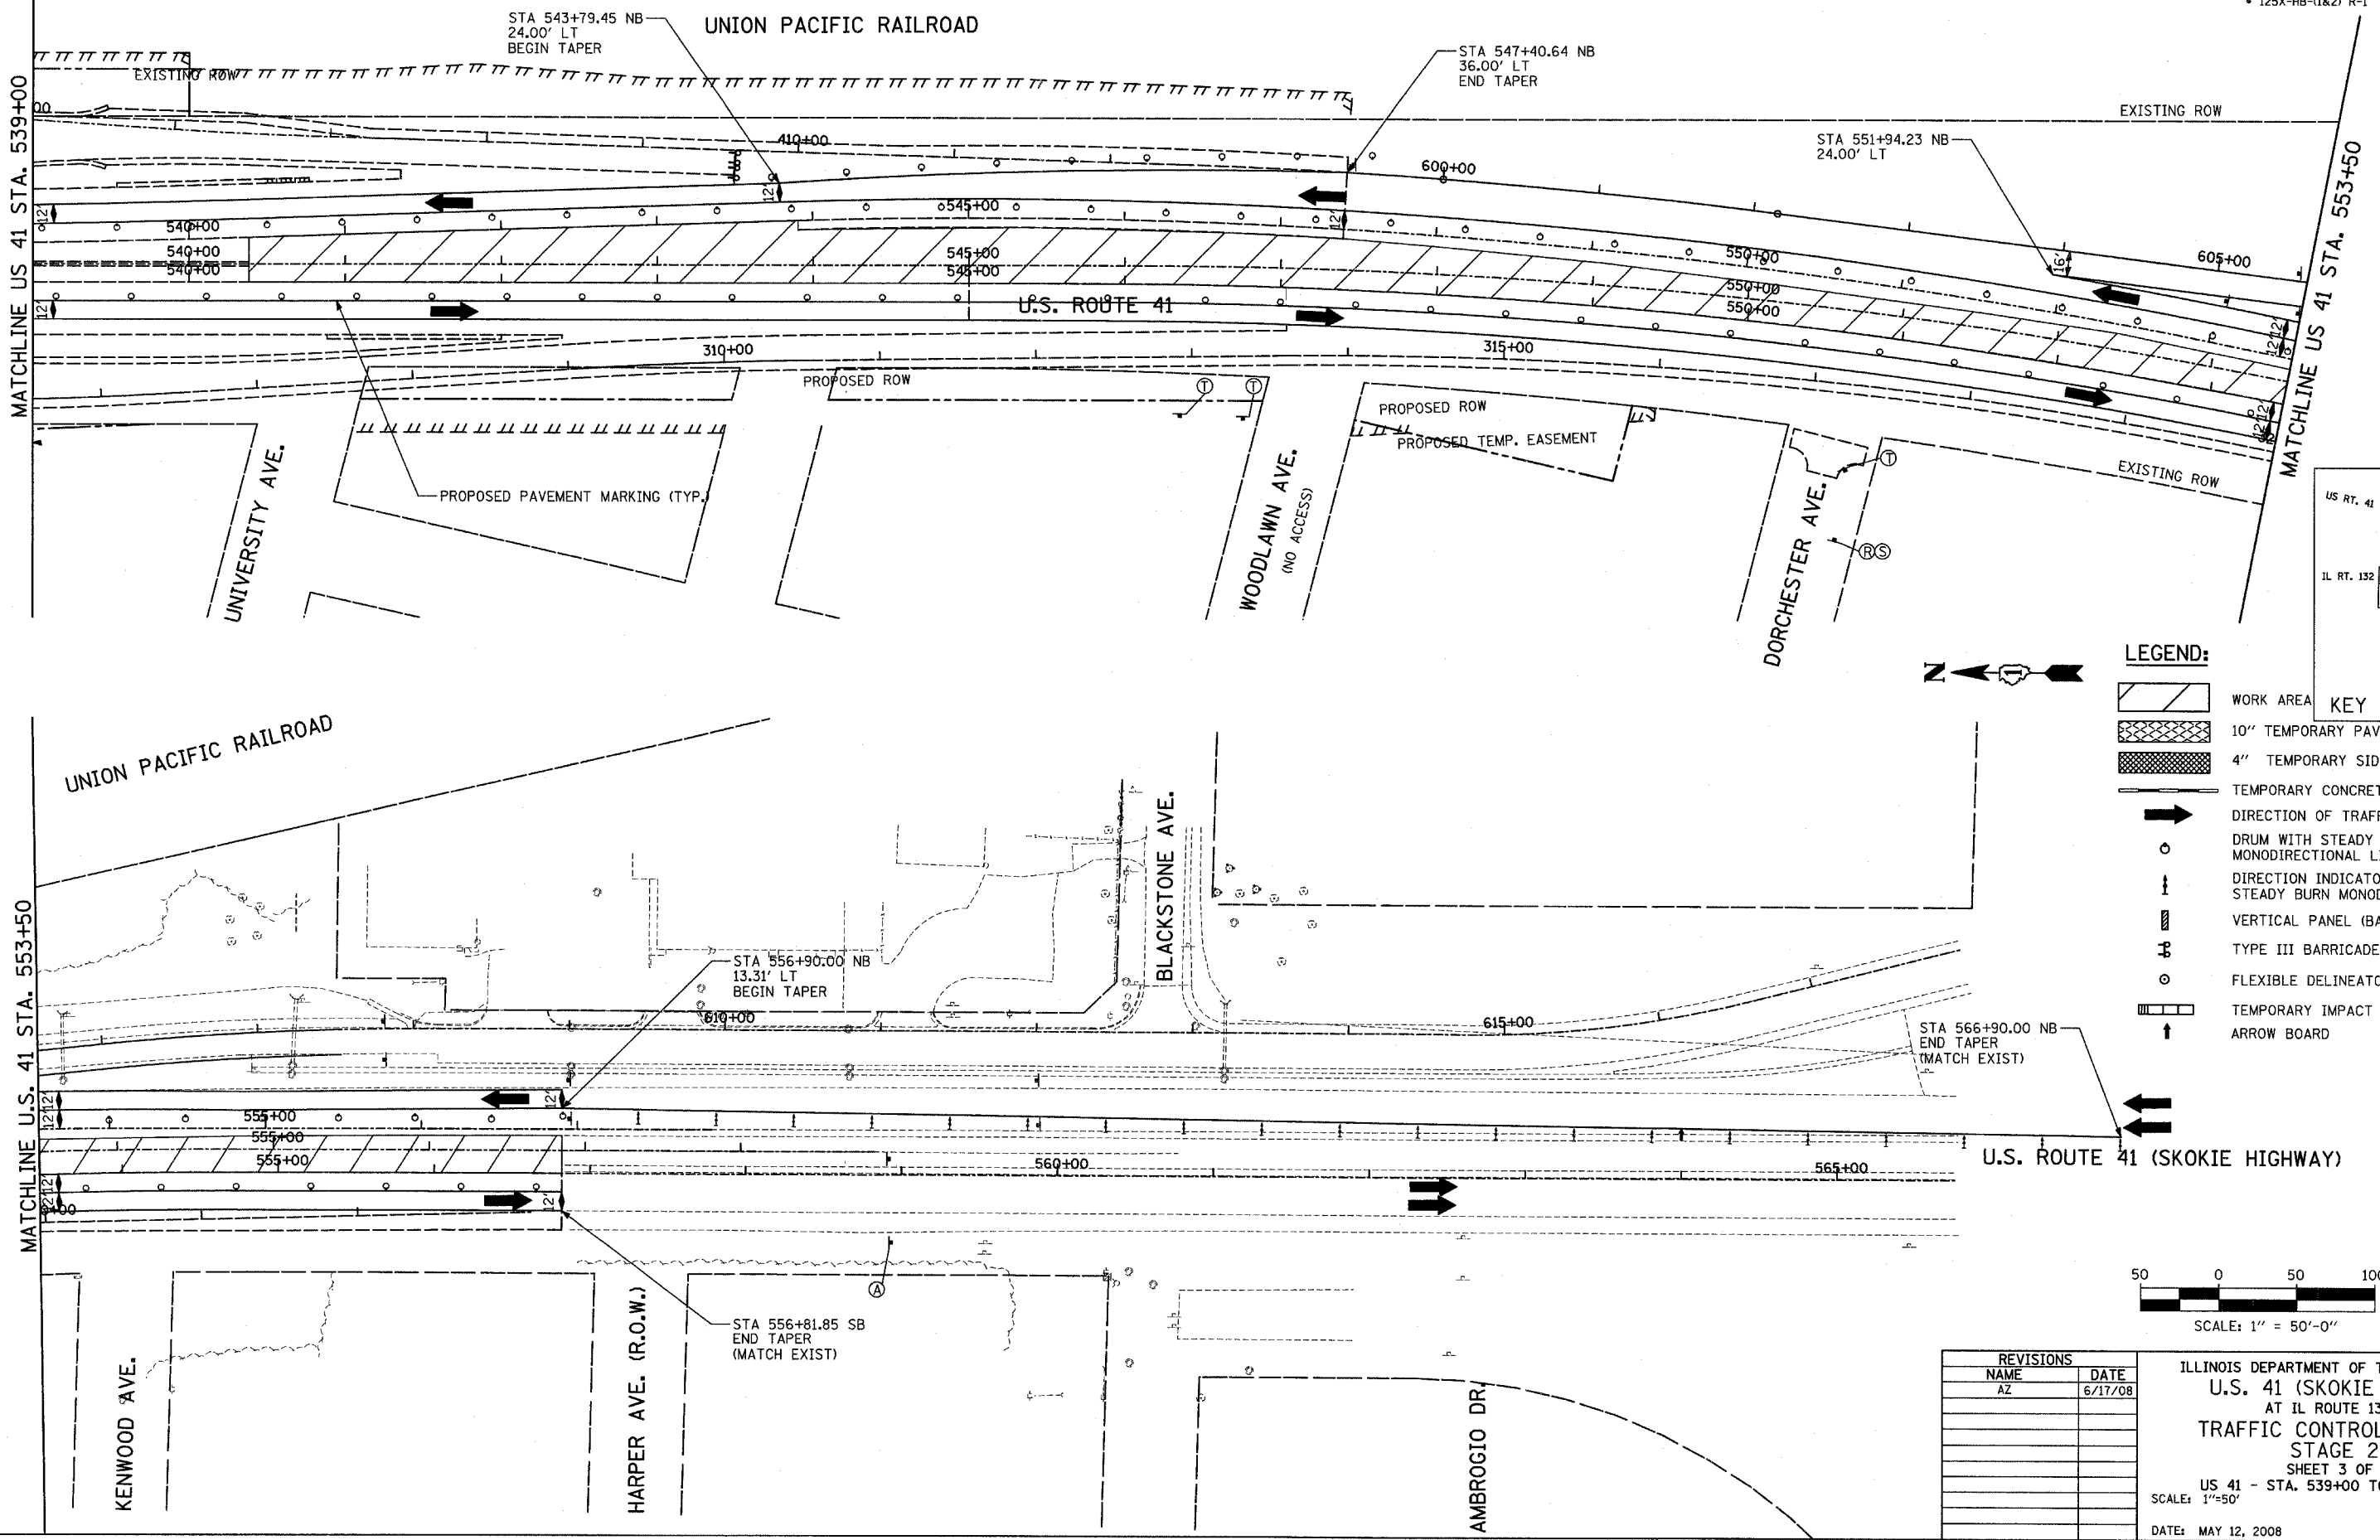

- LEGEND:**
- WORK AREA
 - 10" TEMPORARY PAVEMENT
 - 4" TEMPORARY SIDEWALK
 - TEMPORARY CONCRETE BARRIER
 - DIRECTION OF TRAFFIC FLOW
 - DRUM WITH STEADY BURN MONODIRECTIONAL LIGHT
 - DIRECTION INDICATOR BARRICADE WITH STEADY BURN MONODIRECTIONAL LIGHT
 - VERTICAL PANEL (BACK TO BACK)
 - TYPE III BARRICADE WITH FLASHING LIGHT
 - FLEXIBLE DELINEATOR
 - TEMPORARY IMPACT ATTENUATOR
 - ARROW BOARD

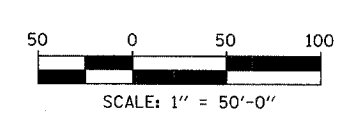

REVISIONS	
NAME	DATE
AZ	6/17/08

ILLINOIS DEPARTMENT OF TRANSPORTATION
U.S. 41 (SKOKIE HIGHWAY)
 AT IL ROUTE 132
TRAFFIC CONTROL STAGING
 STAGE 2A
 SHEET 3 OF 4
 US 41 - STA. 539+00 TO 569+00
 SCALE: 1"=50'
 DATE: MAY 12, 2008
 DRAWN BY:
 CHECKED BY: