
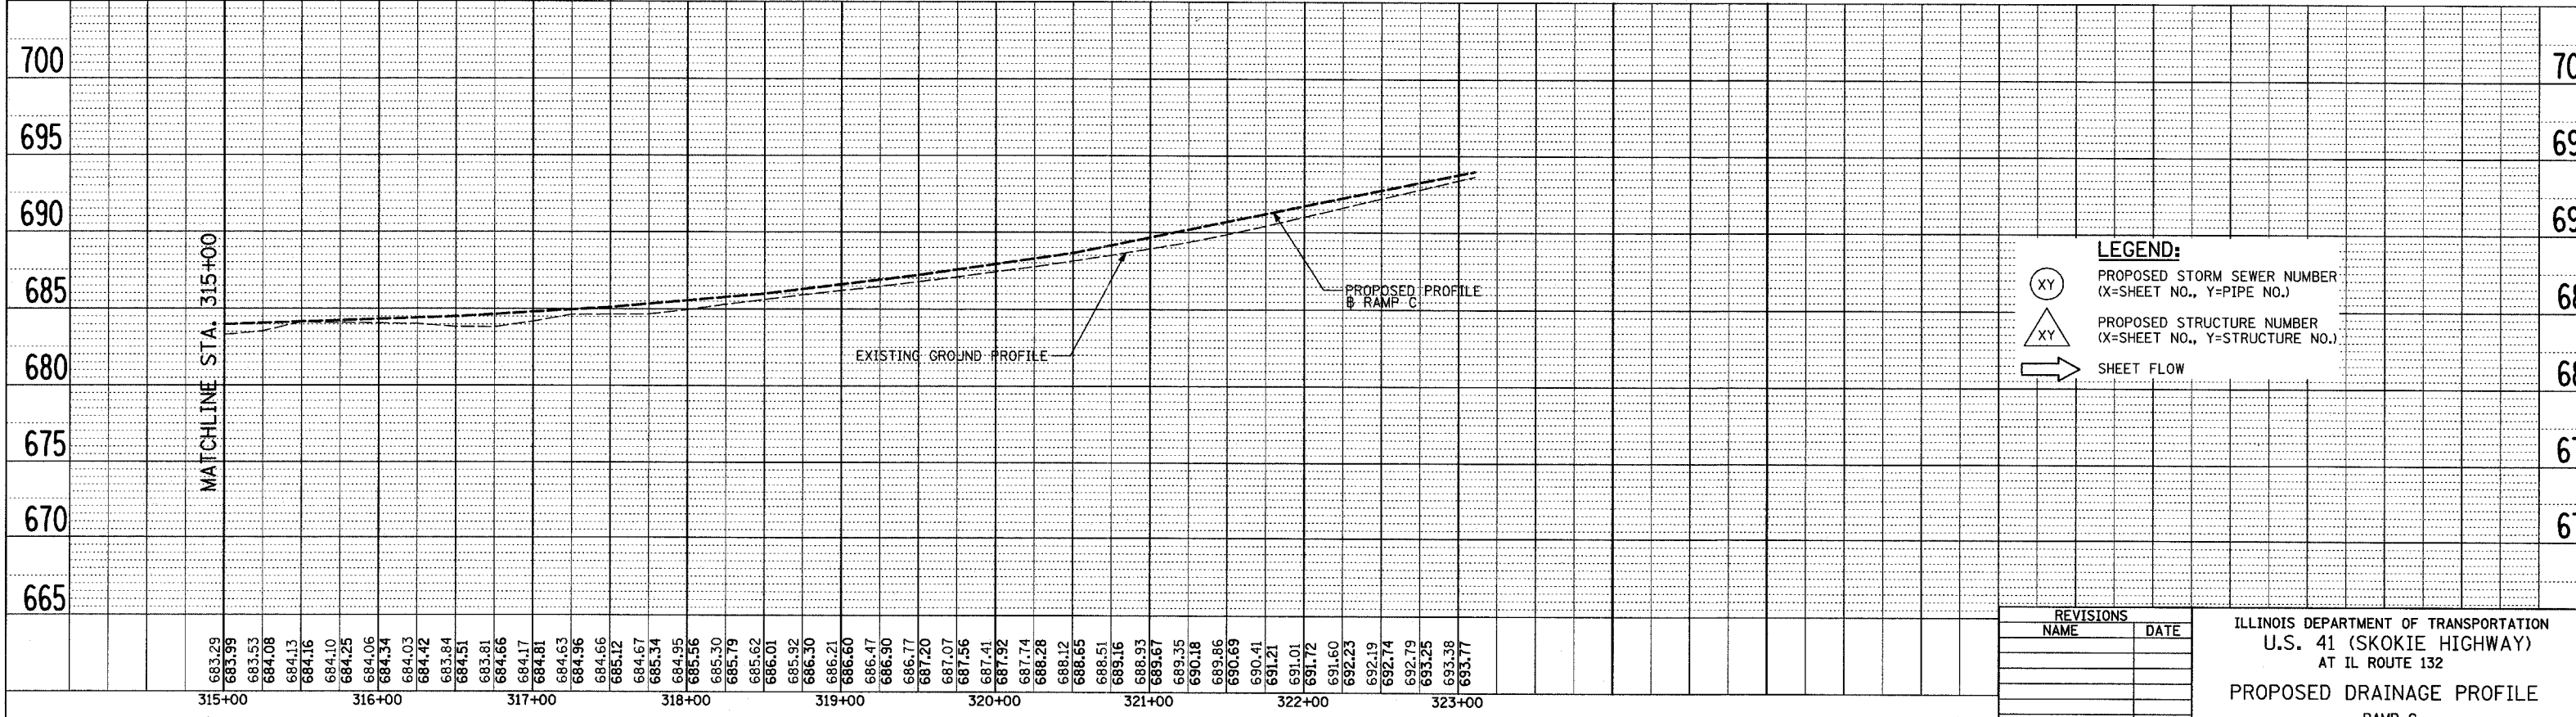


SEE ROADWAY PLAN SHEETS 2-3 OF 8 FOR RAMP C PLAN

RAMP C

NOTE: DASHED PROFILE INDICATES ELEVATIONS ARE CONTROLLED BY MAINLINE PROFILE

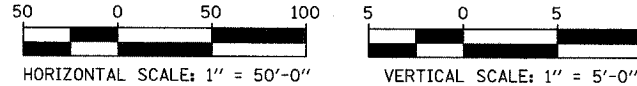

RAMP C

SEE ROADWAY PLAN SHEETS 2-3 OF 8 FOR RAMP C PLAN

- LEGEND:**
- (XY) PROPOSED STORM SEWER NUMBER (X=SHEET NO., Y=PIPE NO.)
 - (XY) PROPOSED STRUCTURE NUMBER (X=SHEET NO., Y=STRUCTURE NO.)
 - SHEET FLOW

REVISIONS	
NAME	DATE

ILLINOIS DEPARTMENT OF TRANSPORTATION
 U.S. 41 (SKOKIE HIGHWAY)
 AT IL ROUTE 132
PROPOSED DRAINAGE PROFILE
 RAMP C

SCALE: HORIZ. 1"=50'
 VERT. 1"=5'

DATE: MAY 12, 2008

DRAWN BY: NSB
 CHECKED BY: DA