
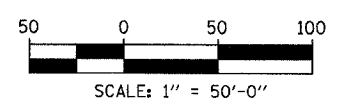
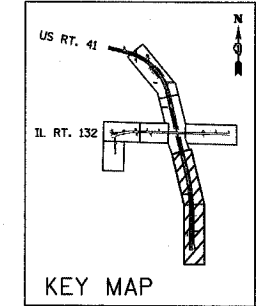
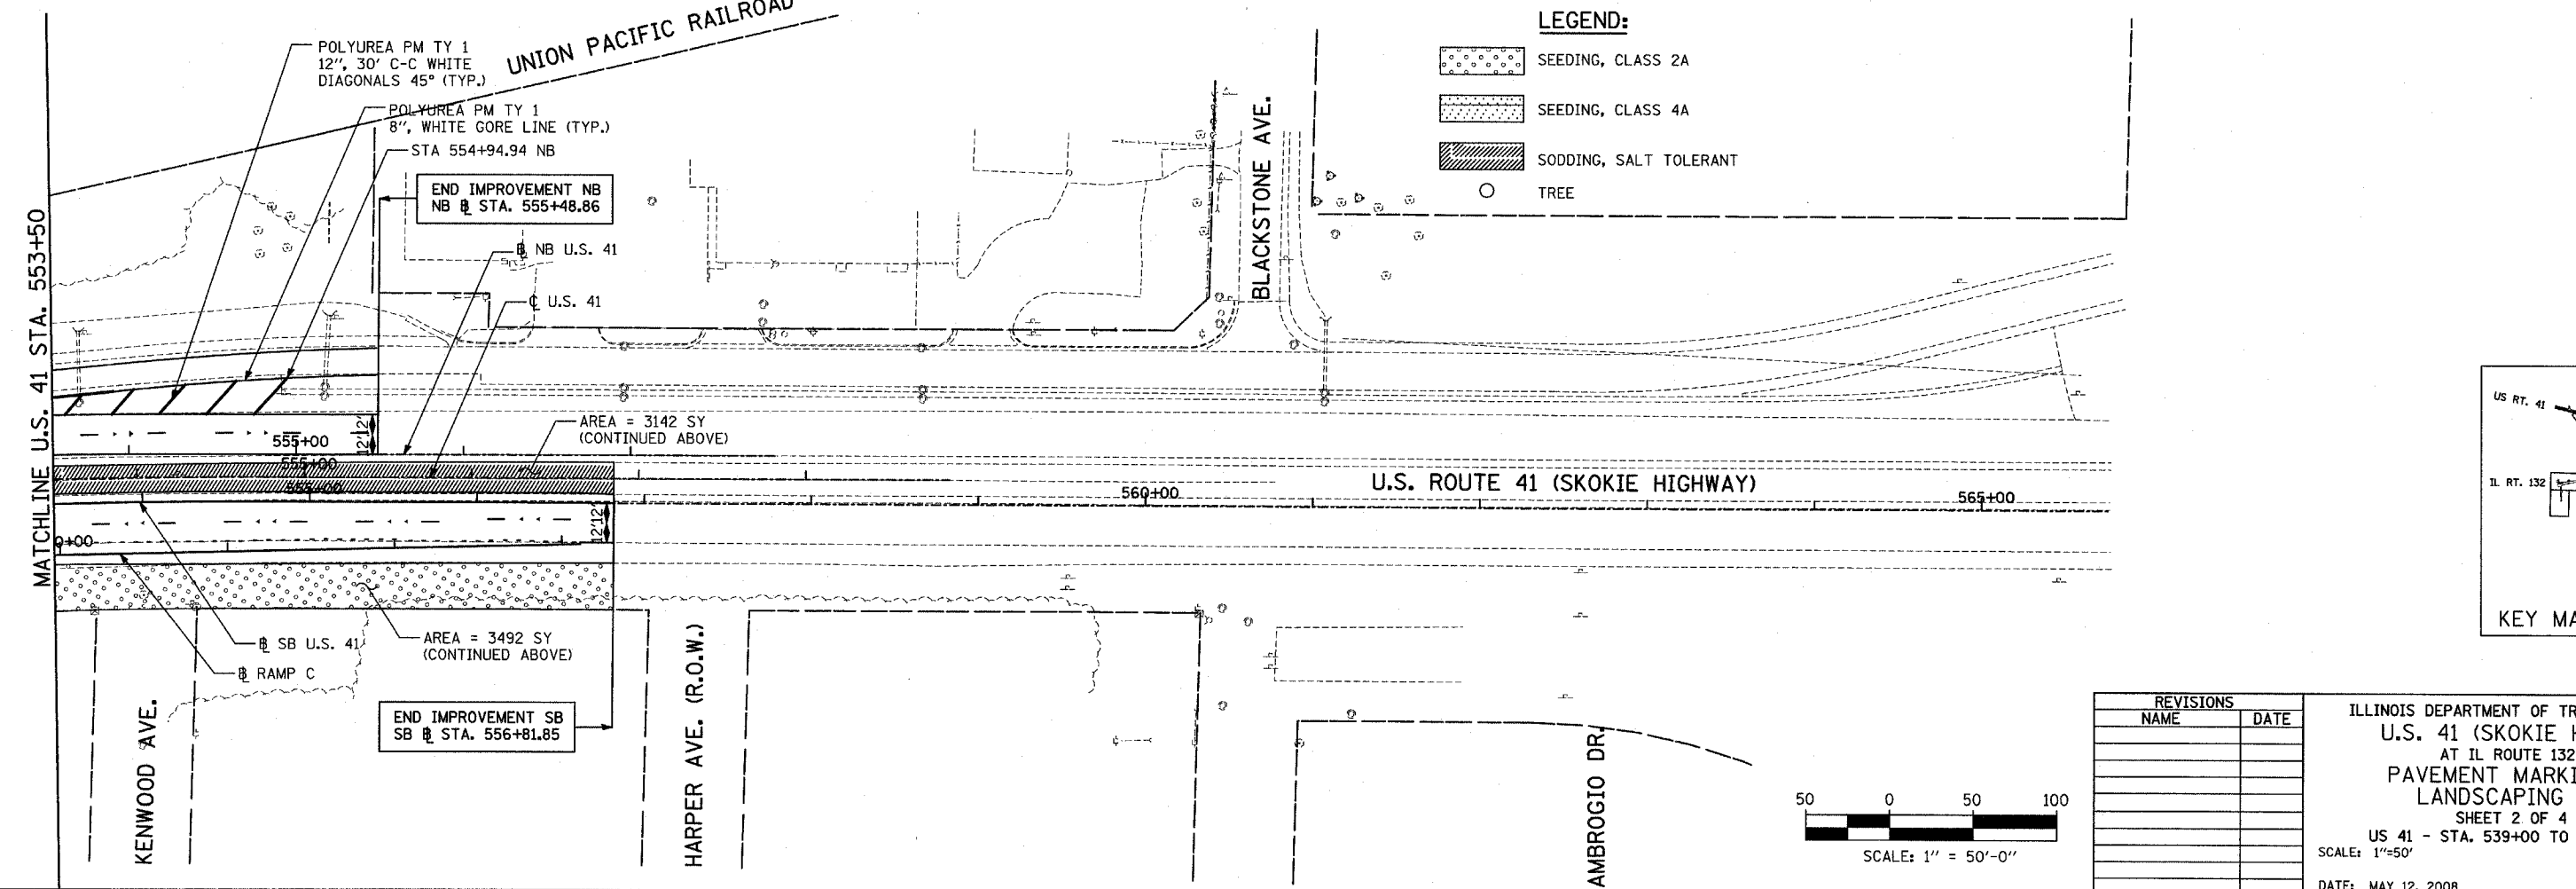


F.A.P. RTE.	SECTION	COUNTY	TOTAL SHEETS	SHEET NO.
346	*	LAKE	469	118
STA.	TO STA.		FED. ROAD DIST. NO. D-91-404-99	FED. AID PROJ. NO.
			ILLINOIS	CONTRACT # 608
			* 125X-HB-(1&2) R-1	

PLAN	SURVEYED	DATE
	PLOTTED	
	NOTED	
	REVISIONS	
	NO. OF WAY CHECKED	
	CADD FILE NAME	
	NO.	

PROFILE	SURVEYED	DATE
	PLOTTED	
	NOTED	
	REVISIONS	
	NO. OF WAY CHECKED	
	STRUCTURE NOTATIONS CHECKED	
	NO.	

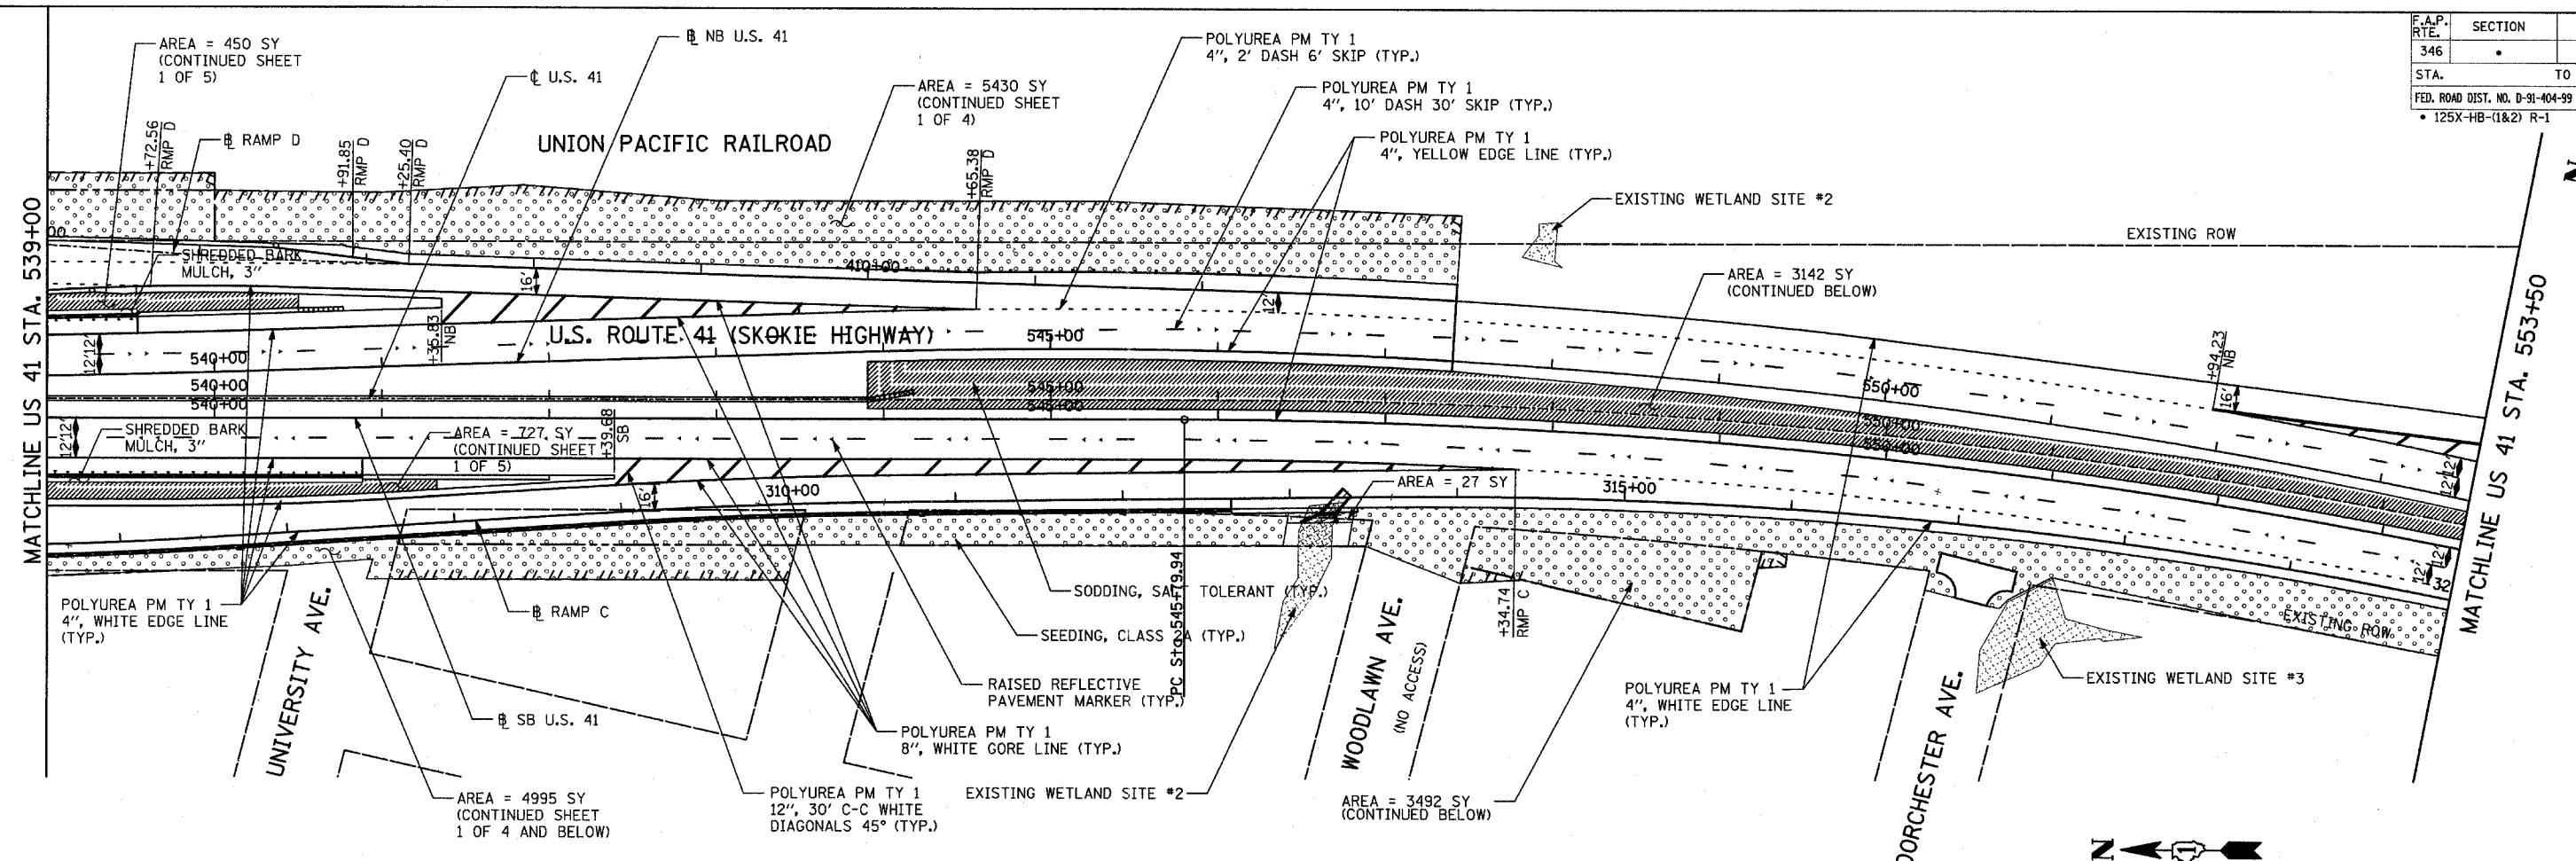

REVISIONS	
NAME	DATE

ILLINOIS DEPARTMENT OF TRANSPORTATION
 U.S. 41 (SKOKIE HIGHWAY)
 AT IL ROUTE 132
 PAVEMENT MARKING AND
 LANDSCAPING PLAN
 SHEET 2 OF 4
 US 41 - STA. 539+00 TO 556+81.85
 SCALE: 1"=50' DRAWN BY:
 DATE: MAY 12, 2008 CHECKED BY: