


F.A.P. RTE.	SECTION	COUNTY	TOTAL SHEETS	SHEET NO.
120		LAKE	469	162
STA.		TO STA.		
FED. ROAD DIST. NO. D-91-404-99		ILLINOIS		FED. AID PROJECT
125X-HB-(1&2) R-1				

PLAN	SURVEYED	DATE
NOTED	BY	
NOTE BOOK	NO. OF WAY CHECKED	
NO.	FILE NAME	

PROFILE	STARTED	DATE
NOTED	BY	
NO.	FILE NAME	

PLOT DATE = 5/14/2008
 FILE NAME = 151TY L111342PE - US 41 sk. IL 132.CADD\exp11\132demo_sh22.shx

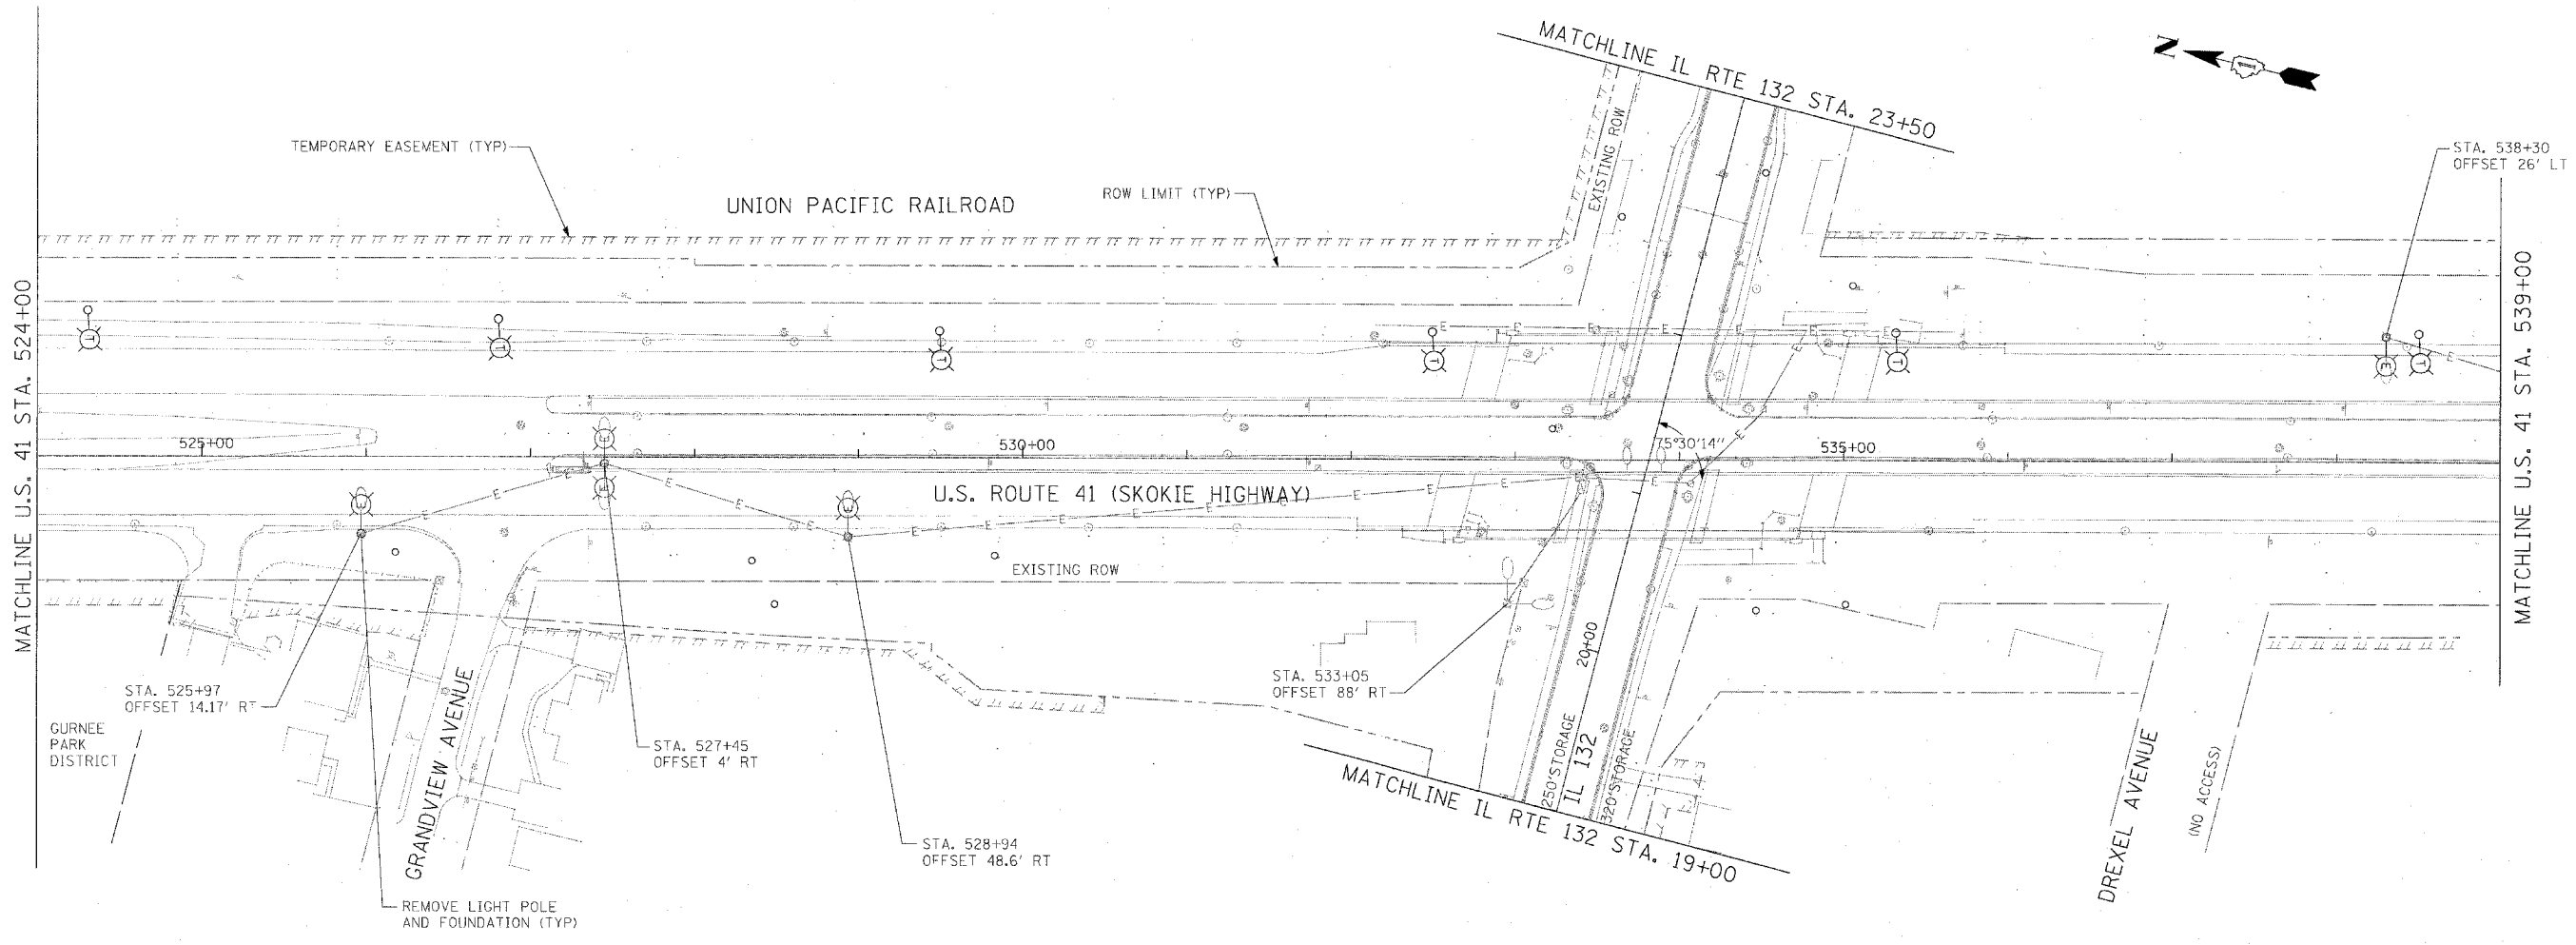

REVISIONS	
NAME	DATE



ILLINOIS DEPARTMENT OF TRANSPORTATION
 U.S. 41 (SKOKIE HIGHWAY)
 AT IL ROUTE 132
 LIGHTING DEMOLITION PLAN
 SHEET 2 OF 4
 US 41 - STA. 524+00 TO STA. 539+00
 SCALE: 1"=50'-0"
 DATE: 05/07/08
 DRAWN BY: FO
 CHECKED BY: DEM