



STATE OF ILLINOIS
DEPARTMENT OF TRANSPORTATION

ROUTE NO.	SECTION	COUNTY	TOTAL SHEETS	SHEET NO.	SHEET NO. - 5
346	*	LAKE	469	240	15 SHEETS
FED. ROAD DIST. NO.		ILLINOIS	FED. AID PROJECT		
125X-HB-(1&2) R-1		CONTRACT # 60826			

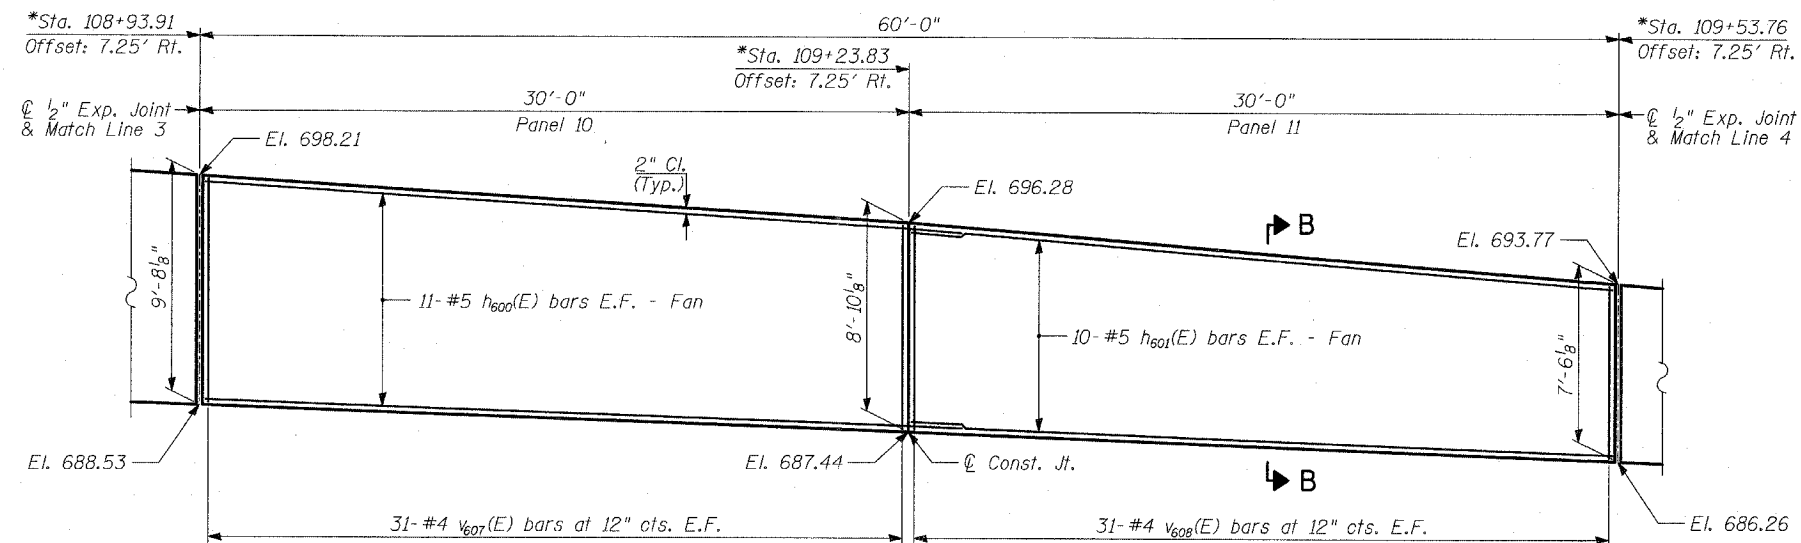

ELEVATION

(Offsets are Given From Baseline & P.G.L. Ramp A to F.F. of Wall)

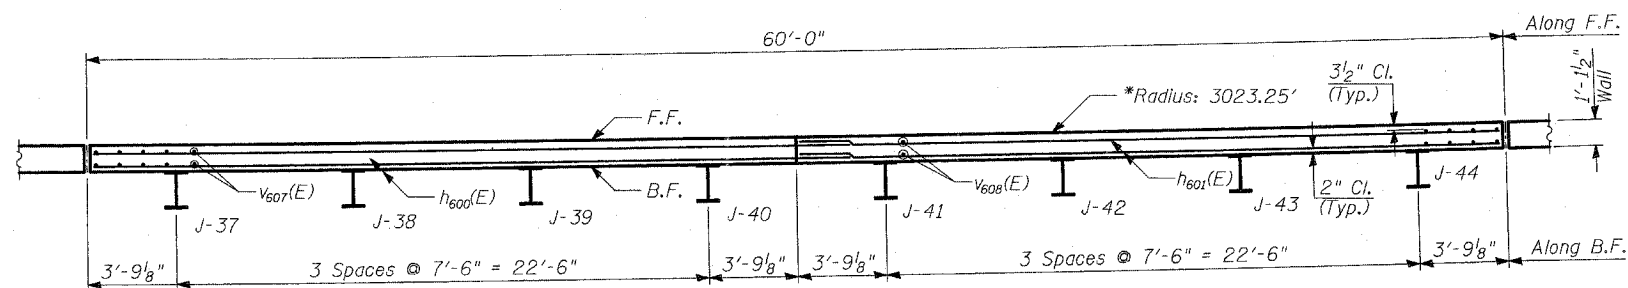

PLAN

(*Wall to be built along straight chords between construction joints)

PILE SUMMARY

Pile Label	Pile Size	Length	Top of Pile Elevation	Bot. of Pile Elevation
J-37	W18x106	30'-10"	695.17	664.34
J-38	W18x106	30'-10"	694.77	663.94
J-39	W18x106	30'-10"	694.38	663.54
J-40	W18x106	30'-10"	693.98	663.15
J-41	W18x106	30'-3"	693.47	663.22
J-42	W18x106	30'-3"	692.84	662.59
J-43	W18x106	30'-3"	692.21	661.96
J-44	W18x106	30'-3"	691.58	661.33

TYLIN INTERNATIONAL

DESIGNED	- MB
CHECKED	- AD
DRAWN	- CM
CHECKED	- MAF

LAP SPLICES

Bar	Lap
#4	1'-8"
#5	2'-2"
#6	2'-7"
#8	4'-6"

NOTES:

1. B.F. - denotes Back Face.
2. E.F. - denotes Each Face.
3. F.F. - denotes Front Face.
4. Work this Sheet with Sheets 7 thru 10 of 15.
5. Pile spacing measured along back face of wall.
6. For Bill of Material, see Sheet 8 of 15.
7. For Section B-B, see Sheet 7 of 15.

WALL J
PLAN AND ELEVATION
STA 108+93.91 TO STA 109+53.76

FAP 346 (U.S. ROUTE 41 - SKOKIE
HIGHWAY) OVER ILLINOIS ROUTE 132
SECTION 125X-HB-(1&2)R-1
LAKE COUNTY
S.N. 049-W031