



STATE OF ILLINOIS
DEPARTMENT OF TRANSPORTATION


ROUTE NO.	SECTION	COUNTY	TOTAL SHEETS	SHEET NO.	SHEET NO.
346		LAKE	469	244	15
FED. ROAD DIST. NO.		ILLINOIS	FED. AID PROJECT		
		125X-HB-(1&2) R-1	CONTRACT # 60826		

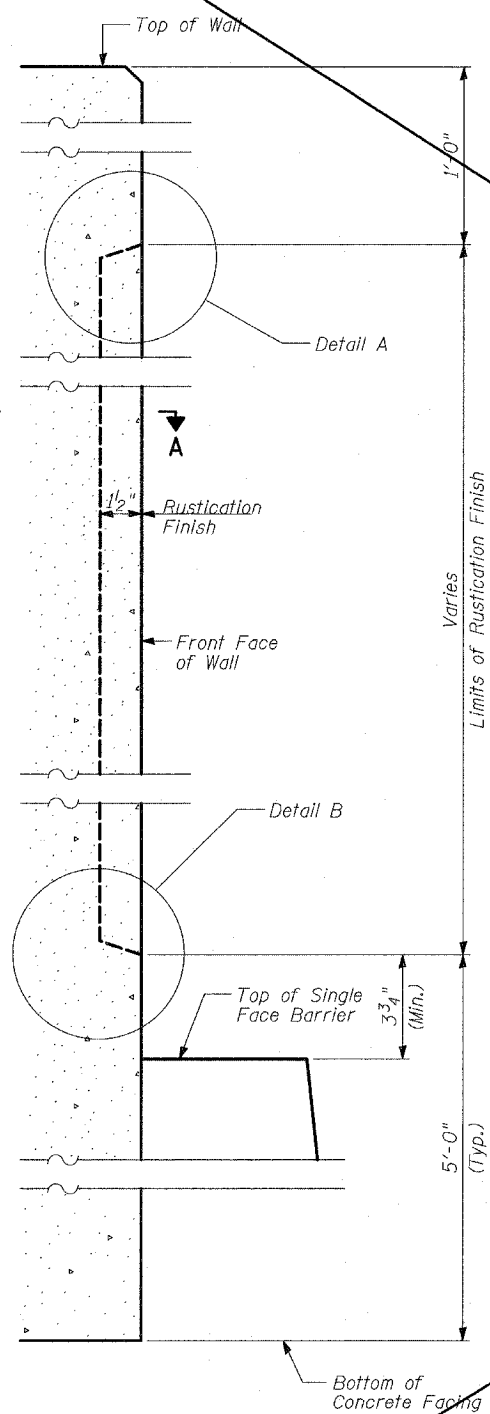


WALL DETAIL

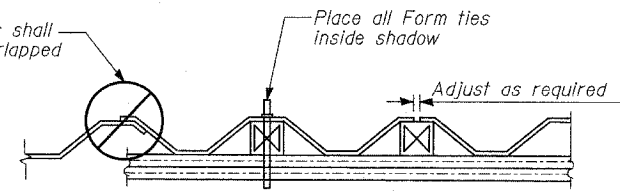


SUGGESTED FORMWORK DETAIL

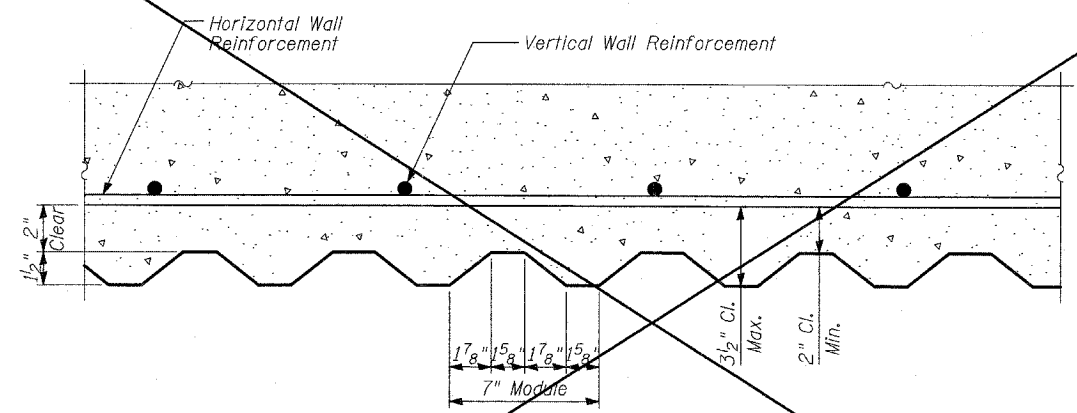


SECTION A-A

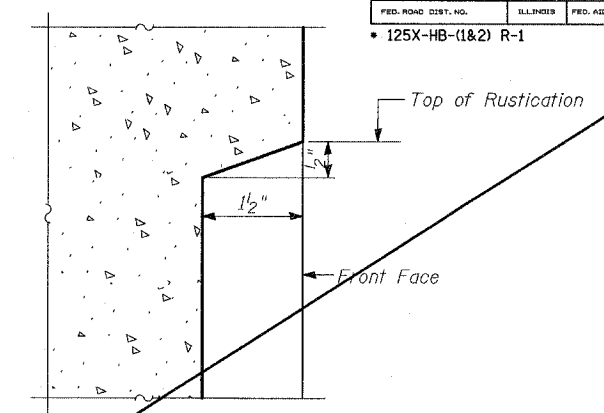

DETAIL A

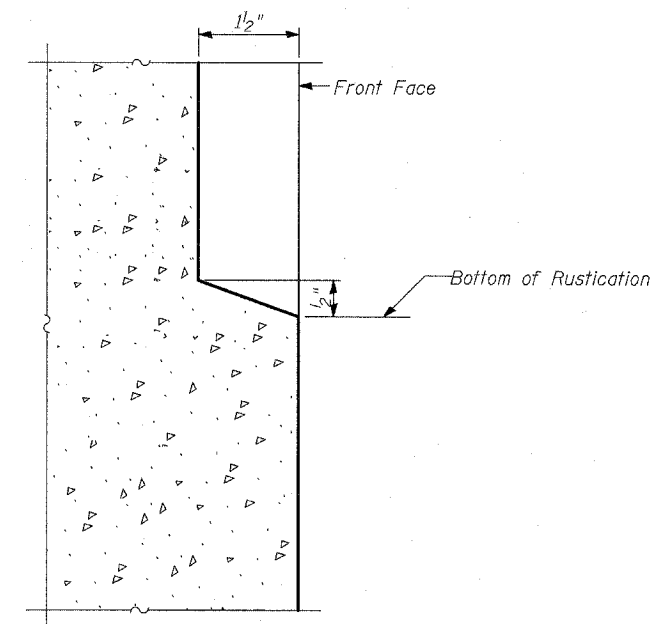

DETAIL B

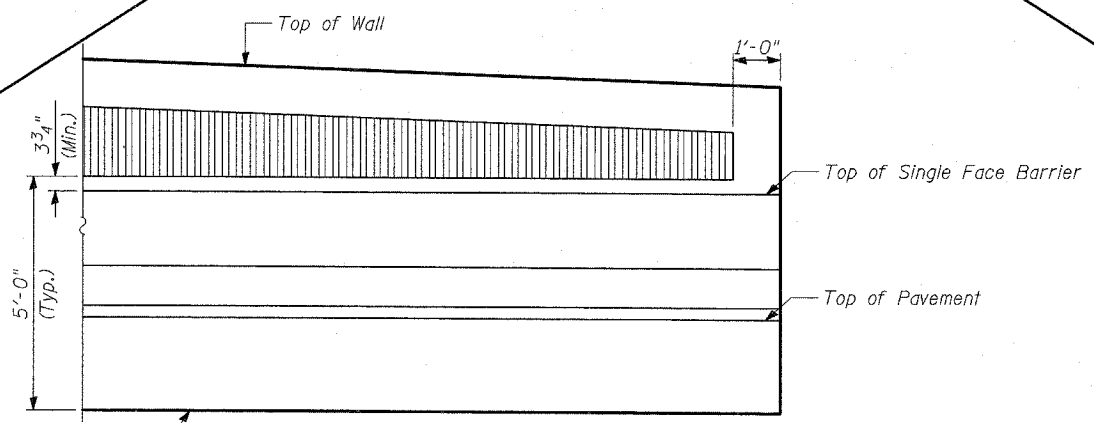

RUSTICATION DETAIL

BILL OF MATERIAL

ITEM	UNIT	TOTAL
Rustication Finish	SQ FT	244

RUSTICATION FINISH

FAP 346 (U.S. ROUTE 41 - SKOKIE
HIGHWAY) OVER ILLINOIS ROUTE 132
SECTION 125X-HB-(1&2)R-1
LAKE COUNTY
S.N. 049-W031

TYLIN INTERNATIONAL

DESIGNED	-	MAF
CHECKED	-	AD
DRAWN	-	MAF
CHECKED	-	AD

NOTES:

1. See Sheet 8 of 15 for expansion and construction joint details.