



STATE OF ILLINOIS  
DEPARTMENT OF TRANSPORTATION

ROUTE NO.	SECTION	COUNTY	START STA.	END STA.	SHEET NO.
346	*	LAKE	469	269	16 SHEETS
FED. ROAD DIST. NO.		BLINDS	FED. AID PROJECT		
125X-HB-(1&2) R-1		CONTRACT # 60826			

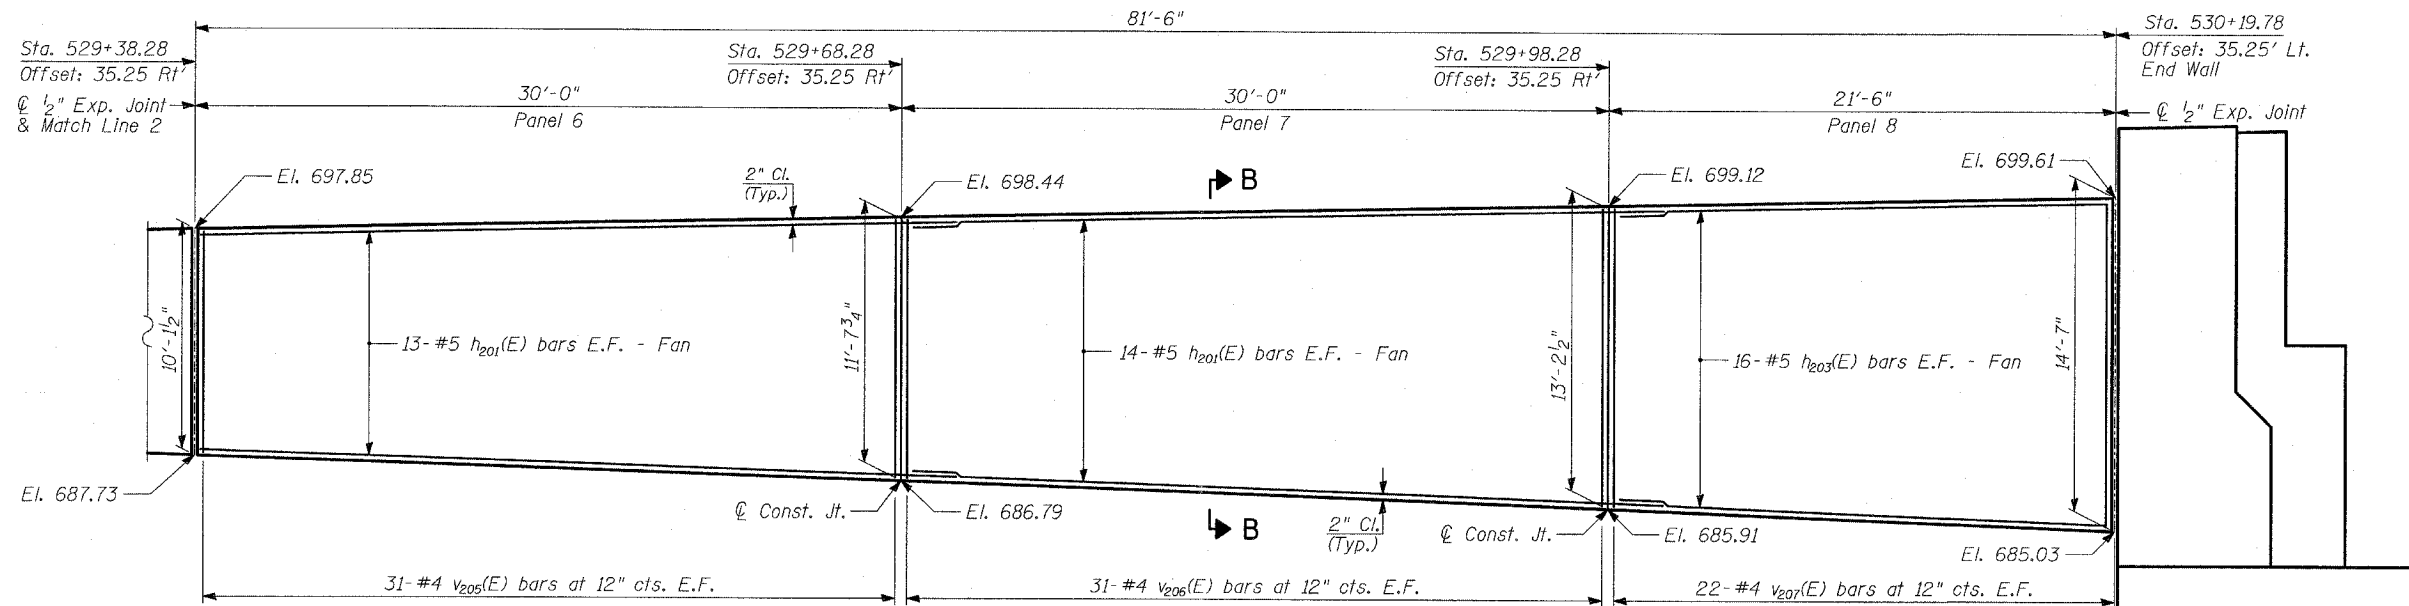

**ELEVATION**

(Offsets are Given From US41 NB Baseline to F.F. of Wall)

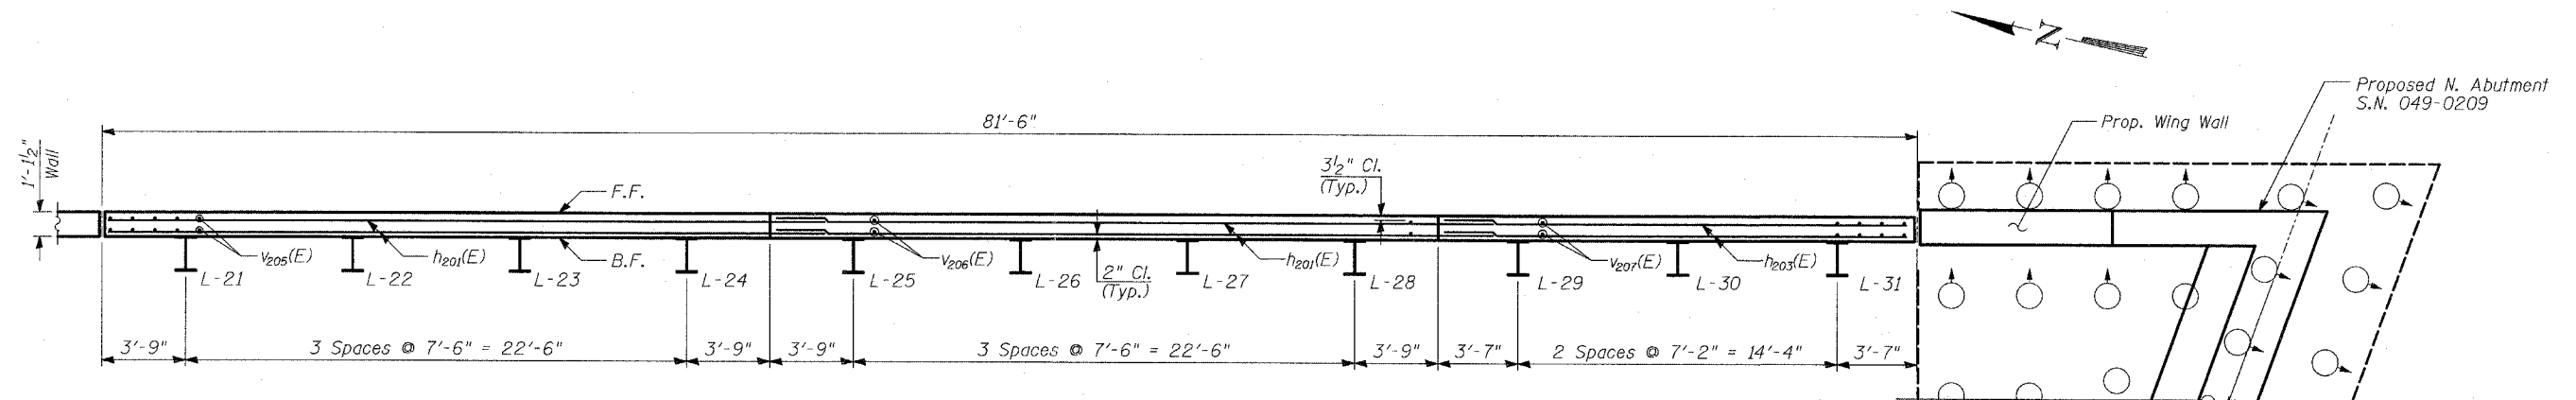

**PLAN**

**PILE SUMMARY**

Pile Label	Pile Size	Length	Top of Pile Elevation	Bot. of Pile Elevation
L-21	W18x97	24'-0"	696.4	672.4
L-22	W18x97	24'-0"	696.6	672.6
L-23	W18x97	24'-0"	696.7	672.7
L-24	W18x97	24'-0"	696.9	672.9
L-25	W18x97	25'-7"	697.0	671.4
L-26	W18x97	25'-7"	697.2	671.6
L-27	W18x97	25'-7"	697.4	671.8
L-28	W18x97	25'-7"	697.5	672.0
L-29	W18x97	26'-11"	697.7	670.8
L-30	W18x97	26'-11"	697.9	671.0
L-31	W18x97	26'-11"	698.0	671.1

TYLIN INTERNATIONAL

DESIGNED	- MB
CHECKED	- AD
DRAWN	- TB
CHECKED	- AD

**LAP SPLICES**

Bar	Lap
#4	1'-8"
#5	2'-2"
#6	2'-7"
#8	4'-6"

**NOTES:**

1. B.F. - denotes Back Face.
2. E.F. - denotes Each Face.
3. F.F. - denotes Front Face.
4. Work this Sheet with Sheets 5 thru 11 of 16.
5. Pile spacing measured along front face of wall.
6. For Bill of Material, see Sheet 2 of 16.
7. For Section B-B, see Sheet 6 of 16.

**WALL L**  
**PLAN AND ELEVATION**  
**STA 529+38.28 TO STA 530+19.78**

FAP 346 (U.S. ROUTE 41 - SKOKIE  
HIGHWAY) OVER ILLINOIS ROUTE 132  
SECTION 125X-HB-(1&2)R-1  
LAKE COUNTY  
S.N. 049-W033