



STATE OF ILLINOIS
DEPARTMENT OF TRANSPORTATION


ROUTE NO.	SECTION	COUNTY	TOTAL SHEETS	SHEET NO.	11
346	*	LAKE	469	292	17 SHEETS
FED. ROAD DIST. NO.		ILLINOIS	FED. AID PROJECT-		
* 125X-HB-(1&2) R-1		CONTRACT # 60826			

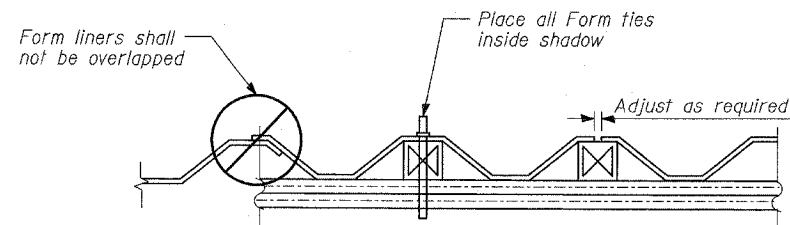


SUGGESTED FORMWORK DETAIL

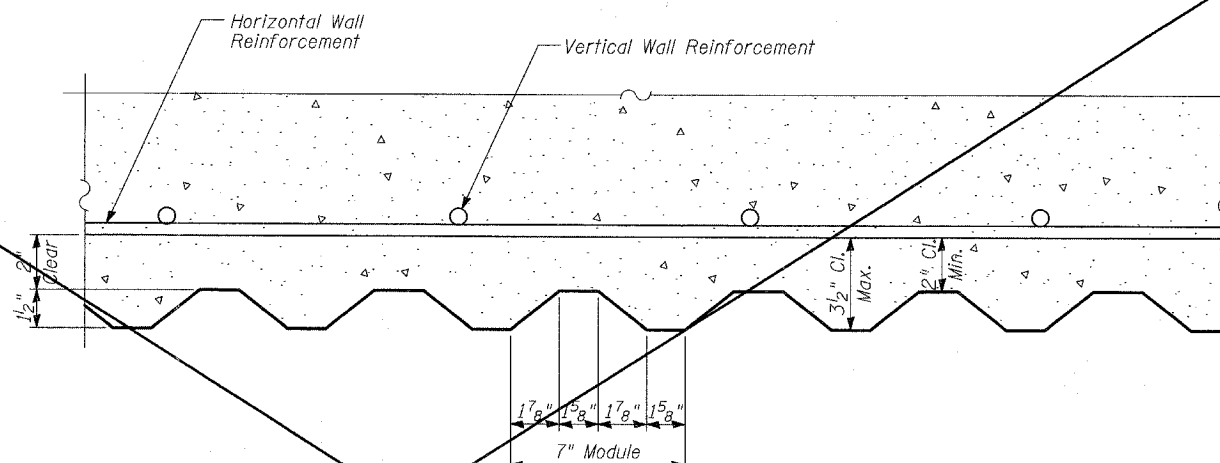


SECTION A-A

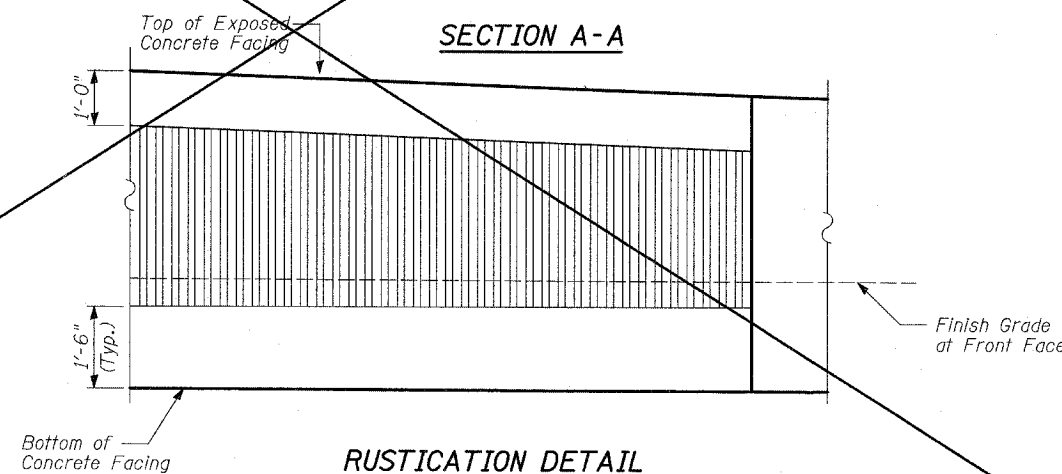


RUSTICATION DETAIL
(At Interior Panel with Embankment)

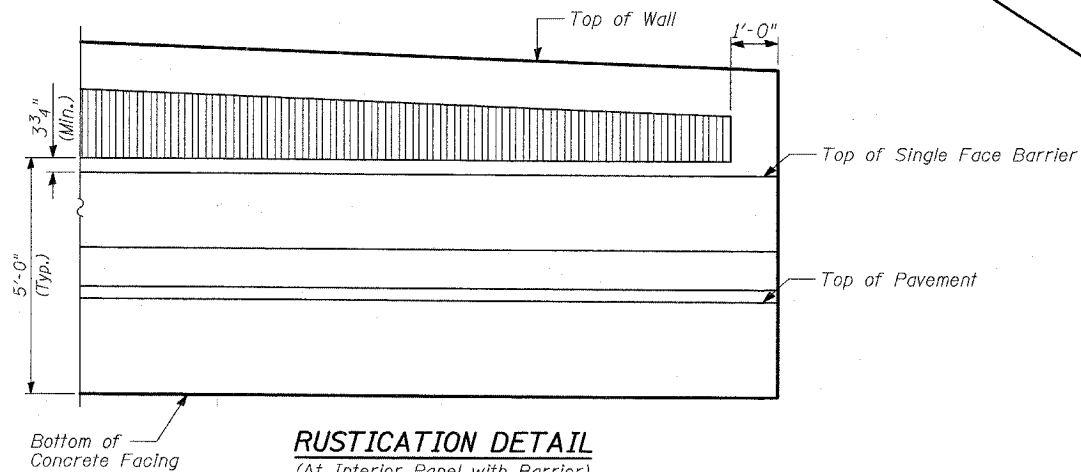


RUSTICATION DETAIL
(At Interior Panel with Barrier)

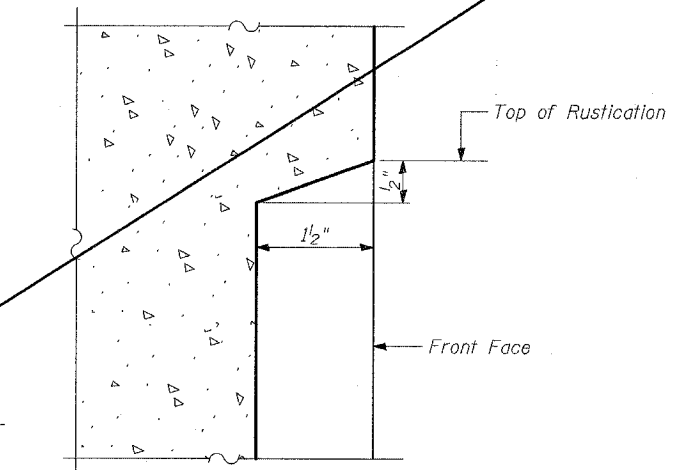

DETAIL A

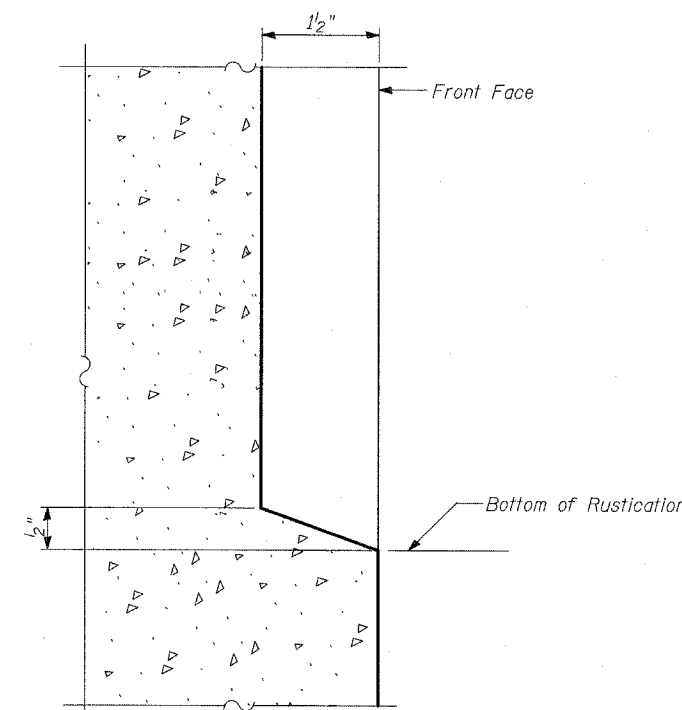

DETAIL B

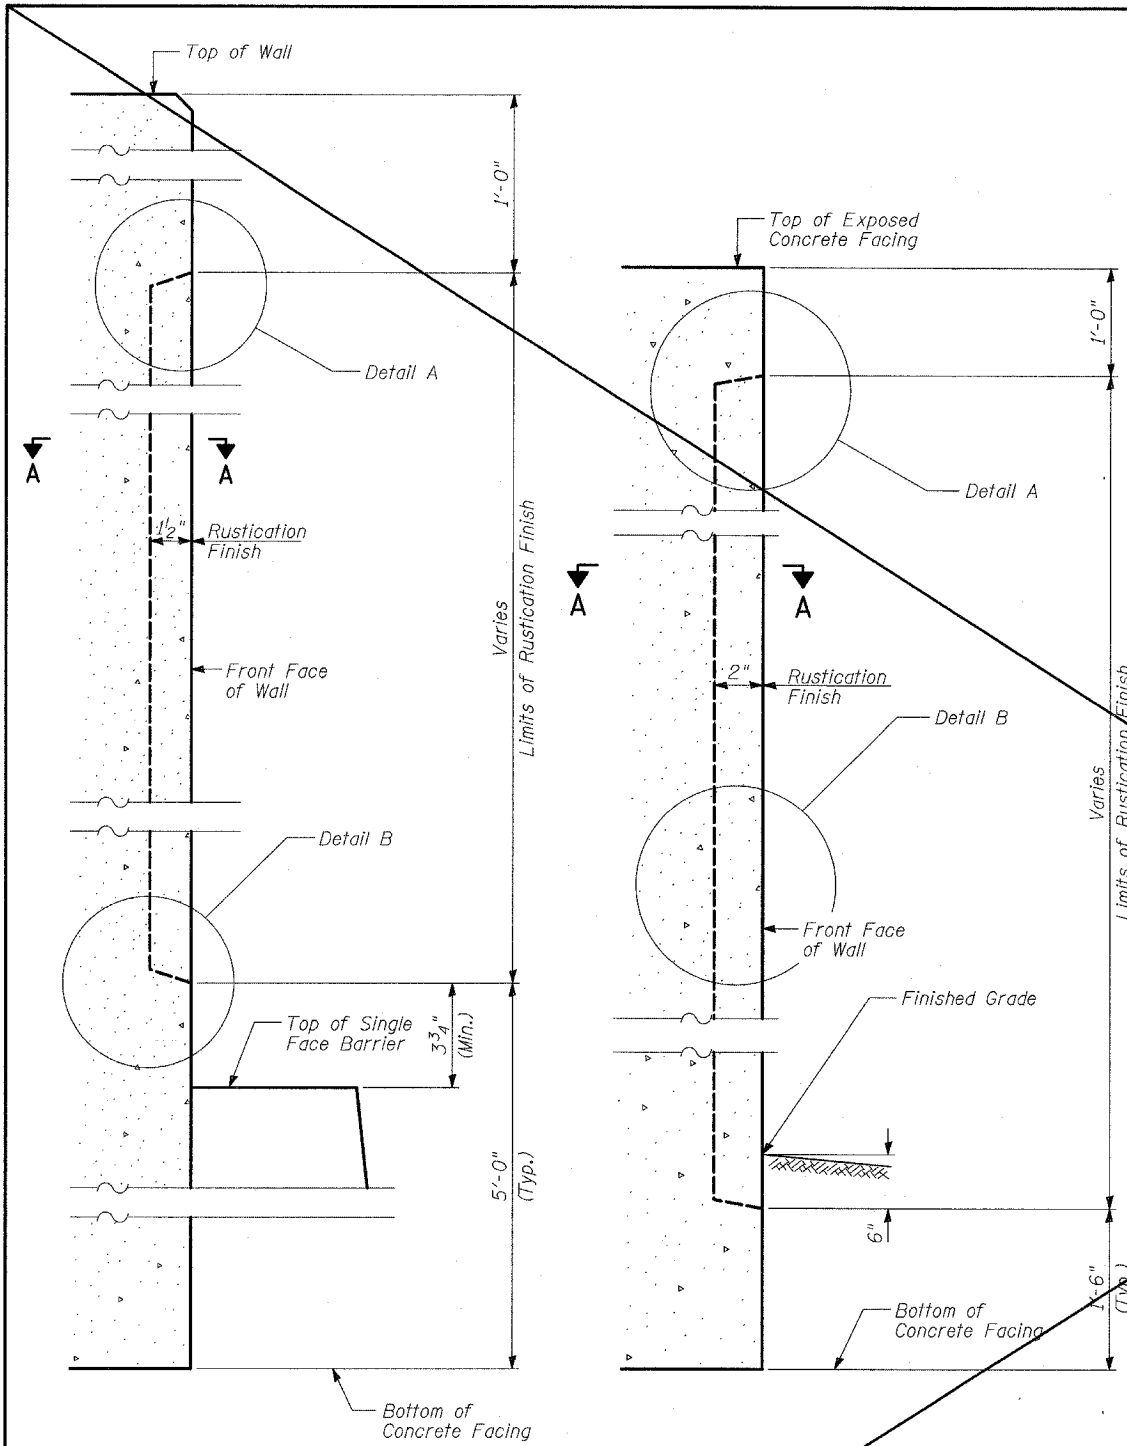

WALL DETAIL

(At Interior Panel with Barrier)

WALL DETAIL

(At Interior Panel with Embankment)

TYLIN INTERNATIONAL

DESIGNED	- MB
CHECKED	- AD
DRAWN	- CM
CHECKED	- AD

BILL OF MATERIAL

ITEM	UNIT	TOTAL
Rustication Finish	SQ FT	4,184

RUSTICATION FINISH

FAP 346 (U.S. ROUTE 41 - SKOKIE
HIGHWAY) OVER ILLINOIS ROUTE 132
SECTION 125X-HB-(1&2)R-1
LAKE COUNTY
S.N. 049-W034