



STATE OF ILLINOIS  
DEPARTMENT OF TRANSPORTATION

ROUTE NO.	SECTION	COUNTY	TOTAL SHEETS	SHEET NO.	SHEET NO. - 4 21 SHEETS
346	•	LAKE	469	317	
FED. ROAD DIST. NO.		ILLINOIS	FED. AID PROJECT-		
• 125X-HB-(1&2) R-1		CONTRACT # 60826			

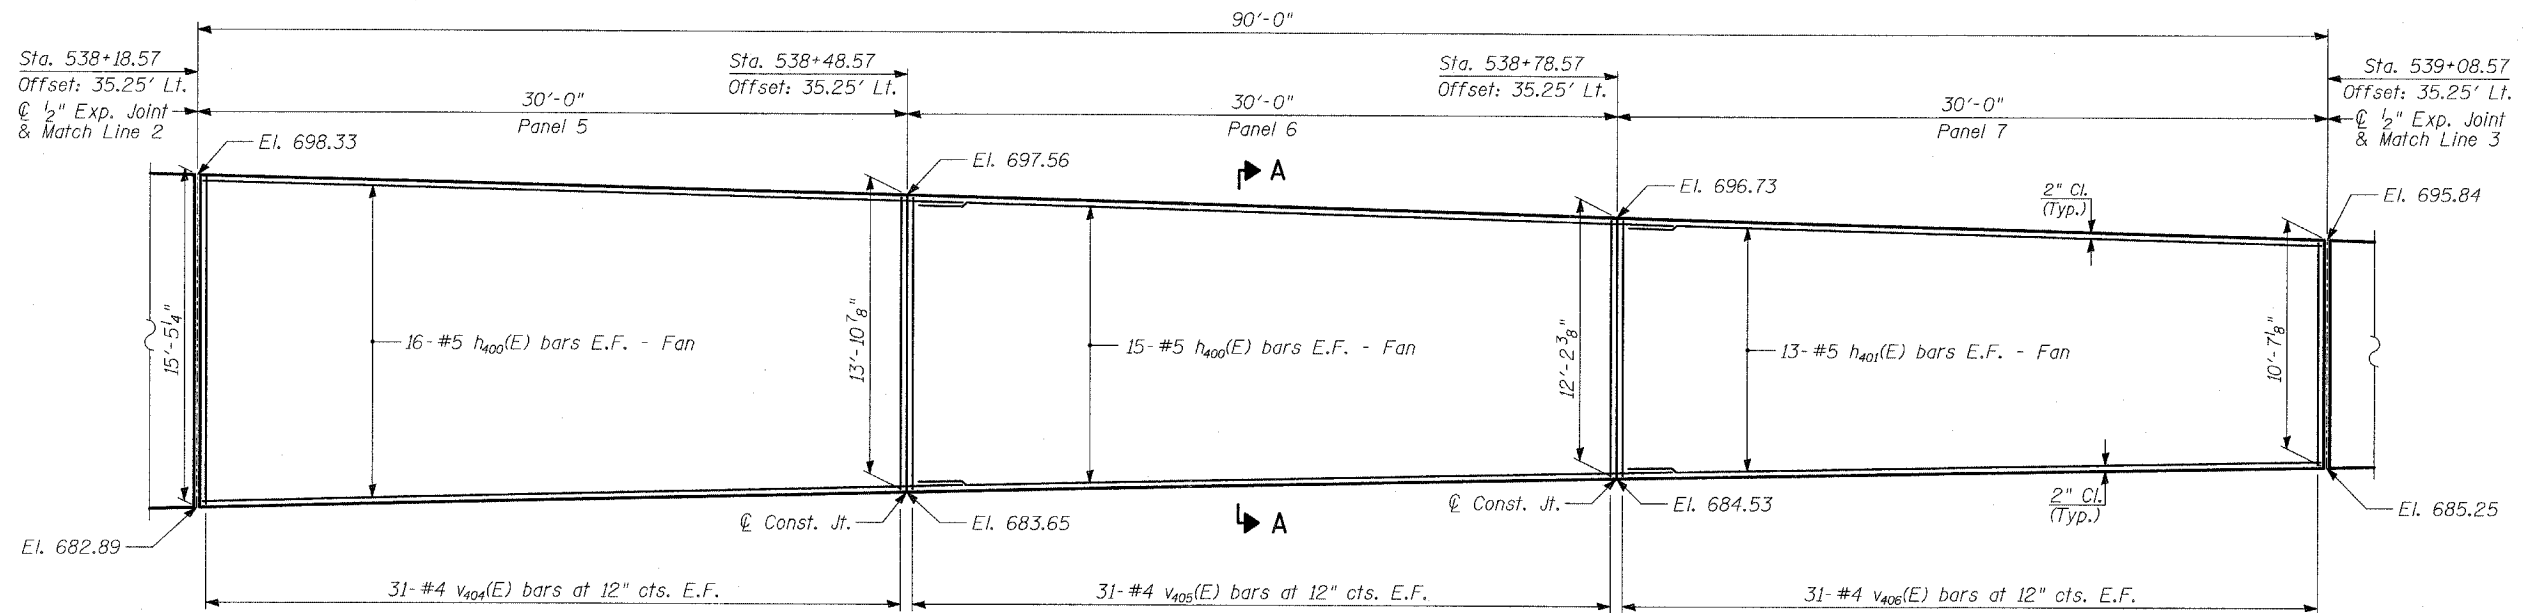

**ELEVATION**

(Offsets are Given From US41 SB Baseline to F.F. of Wall)

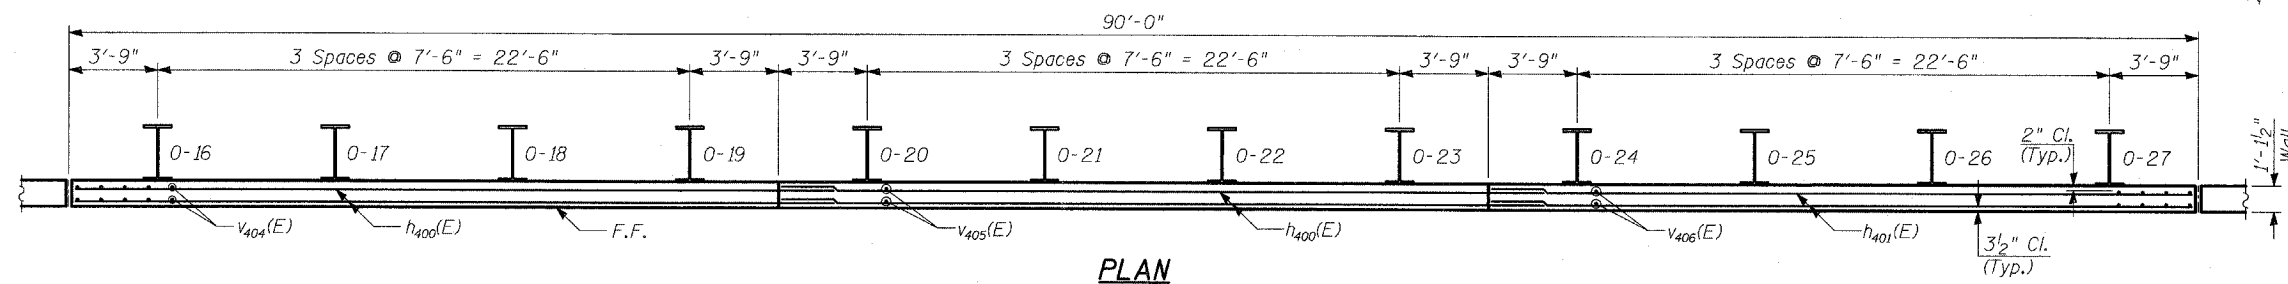

**PLAN**

**PILE SUMMARY**

Pile Label	Pile Size	Length	Top of Pile Elevation	Bot. of Pile Elevation
0-16	W27x194	44'-10"	696.7	651.9
0-17	W27x194	44'-10"	696.5	651.7
0-18	W27x194	44'-10"	696.4	651.5
0-19	W27x194	44'-10"	696.2	651.3
0-20	W27x194	43'-3"	696.0	652.7
0-21	W27x194	43'-3"	695.8	652.5
0-22	W27x194	43'-3"	695.5	652.3
0-23	W27x194	43'-3"	695.3	652.1
0-24	W27x194	41'-6"	695.1	653.6
0-25	W27x194	41'-6"	694.9	653.4
0-26	W27x194	41'-6"	694.7	653.2
0-27	W27x194	41'-6"	694.5	653.0

**TYLIN INTERNATIONAL**

DESIGNED	- MB
CHECKED	- AD
DRAWN	- TB
CHECKED	- AD

**LAP SPLICES**

Bar	Lap
#4	1'-8"
#5	2'-2"
#6	2'-7"
#8	4'-6"

**NOTES:**

1. B.F. - denotes Back Face.
2. E.F. - denotes Each Face.
3. F.F. - denotes Front Face.
4. Work this Sheet with Sheets 7 thru 14 of 21.
5. Pile spacing measured along front face of wall.
6. For Bill of Material, see Sheet 2 of 21.
7. For Section A-A, see Sheet 7 of 21.

**WALL 0  
PLAN AND ELEVATION  
STA 538+18.57 TO STA 539+08.57**

FAP 346 (U.S. ROUTE 41 - SKOKIE  
HIGHWAY) OVER ILLINOIS ROUTE 132  
SECTION 125X-HB-(1&2)R-1  
LAKE COUNTY  
S.N. 049-W036