


F.A.P. RTE.	SECTION	COUNTY	TOTAL SHEETS	SHEET NO.
346	*	LAKE	469	398
STA.	TO STA.			
FED. ROAD DIST. NO.	ILLINOIS	FED. AID PROJECT		
		* 125X-HB-(1&2) R-1		
REVISIONS	NAME	DATE		
	ANNA ZYSMAN	6/17/08		

DATE	BY
ORIGINAL SURVEY	DATE
PLOTTED	BY
TEMPLATE	
AREAS CHECKED	
NO.	

DATE	BY
ORIGINAL SURVEY	DATE
PLOTTED	BY
TEMPLATE	
AREAS CHECKED	
NO.	

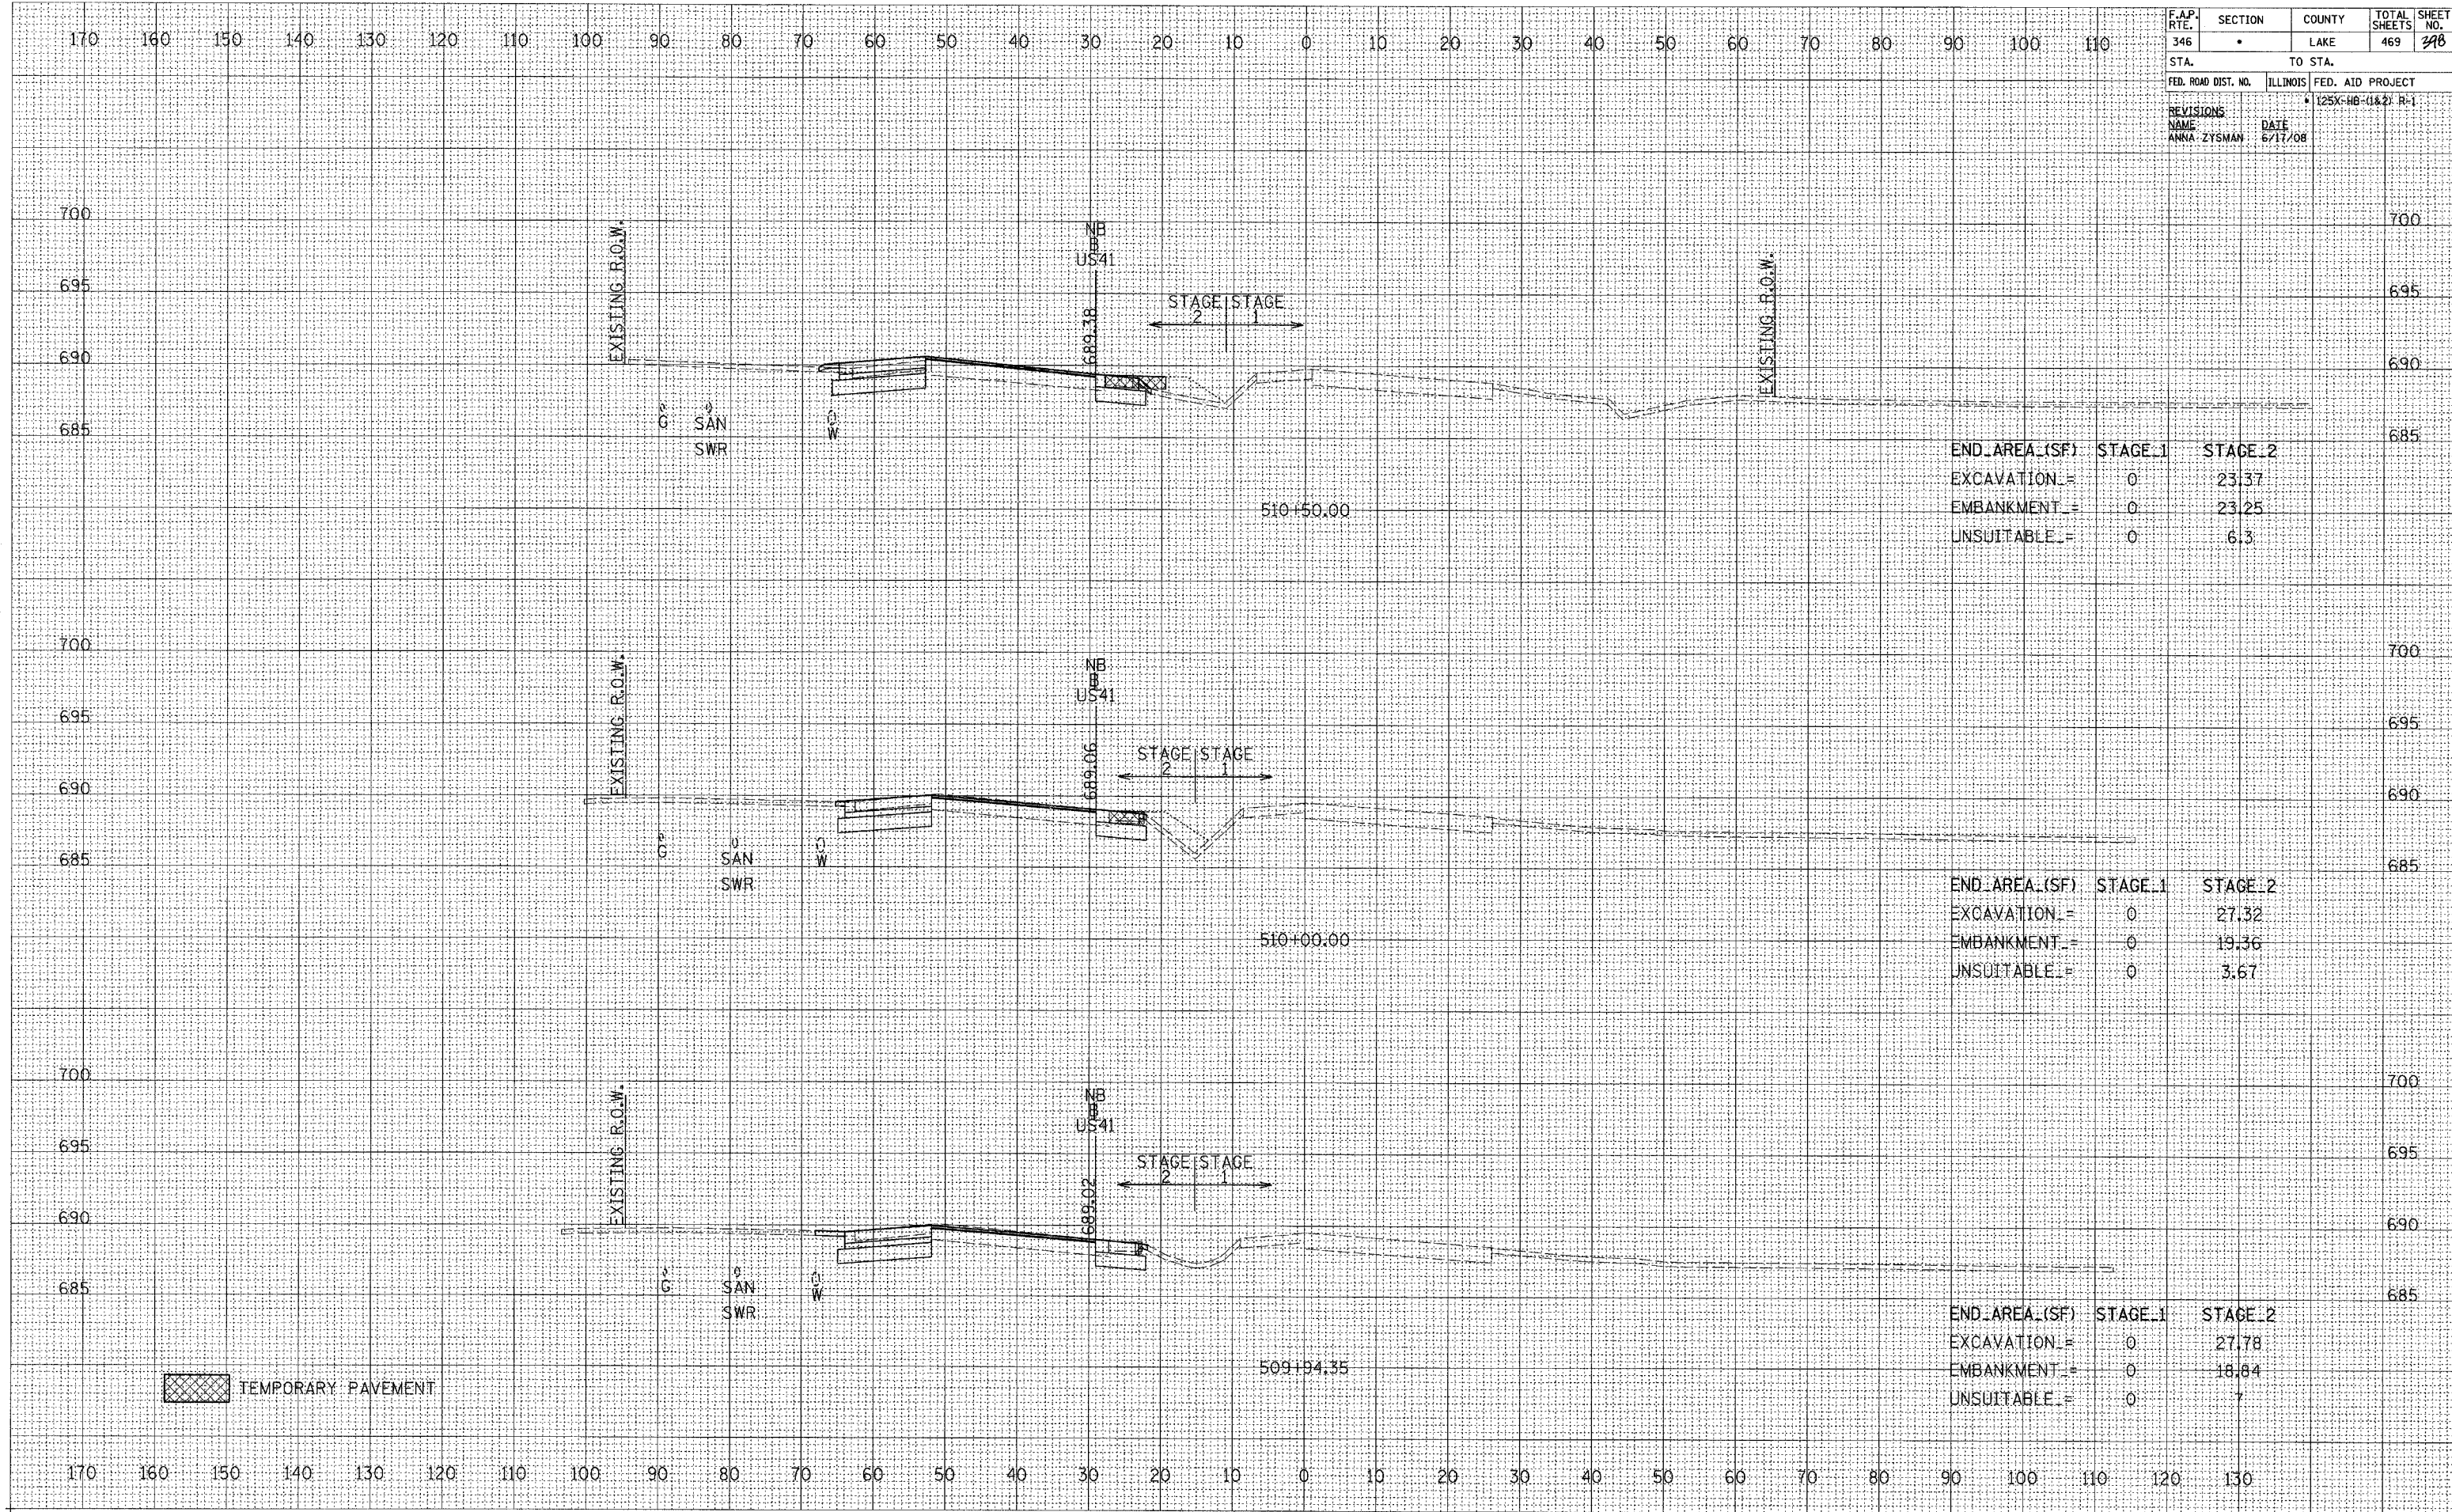

END AREA (SF)	STAGE 1	STAGE 2
EXCAVATION	0	23.37
EMBANKMENT	0	23.25
UNSUITABLE	0	6.3

END AREA (SF)	STAGE 1	STAGE 2
EXCAVATION	0	27.32
EMBANKMENT	0	19.36
UNSUITABLE	0	3.67

END AREA (SF)	STAGE 1	STAGE 2
EXCAVATION	0	27.78
EMBANKMENT	0	18.84
UNSUITABLE	0	7

TEMPORARY PAVEMENT