


F.A.P. RTE.	SECTION	COUNTY	TOTAL SHEETS	SHEET NO.
346	•	LAKE	469	399
STA.		TO STA.		
FED. ROAD DIST. NO.		ILLINOIS FED. AID PROJECT		
		• 125X-HB-(1&2) R-1		
REVISIONS		DATE		
NAME		6/17/08		
ANNA ZYSMAN				

DATE	BY
DATE	BY
DATE	BY
DATE	BY

DATE	BY
DATE	BY
DATE	BY
DATE	BY

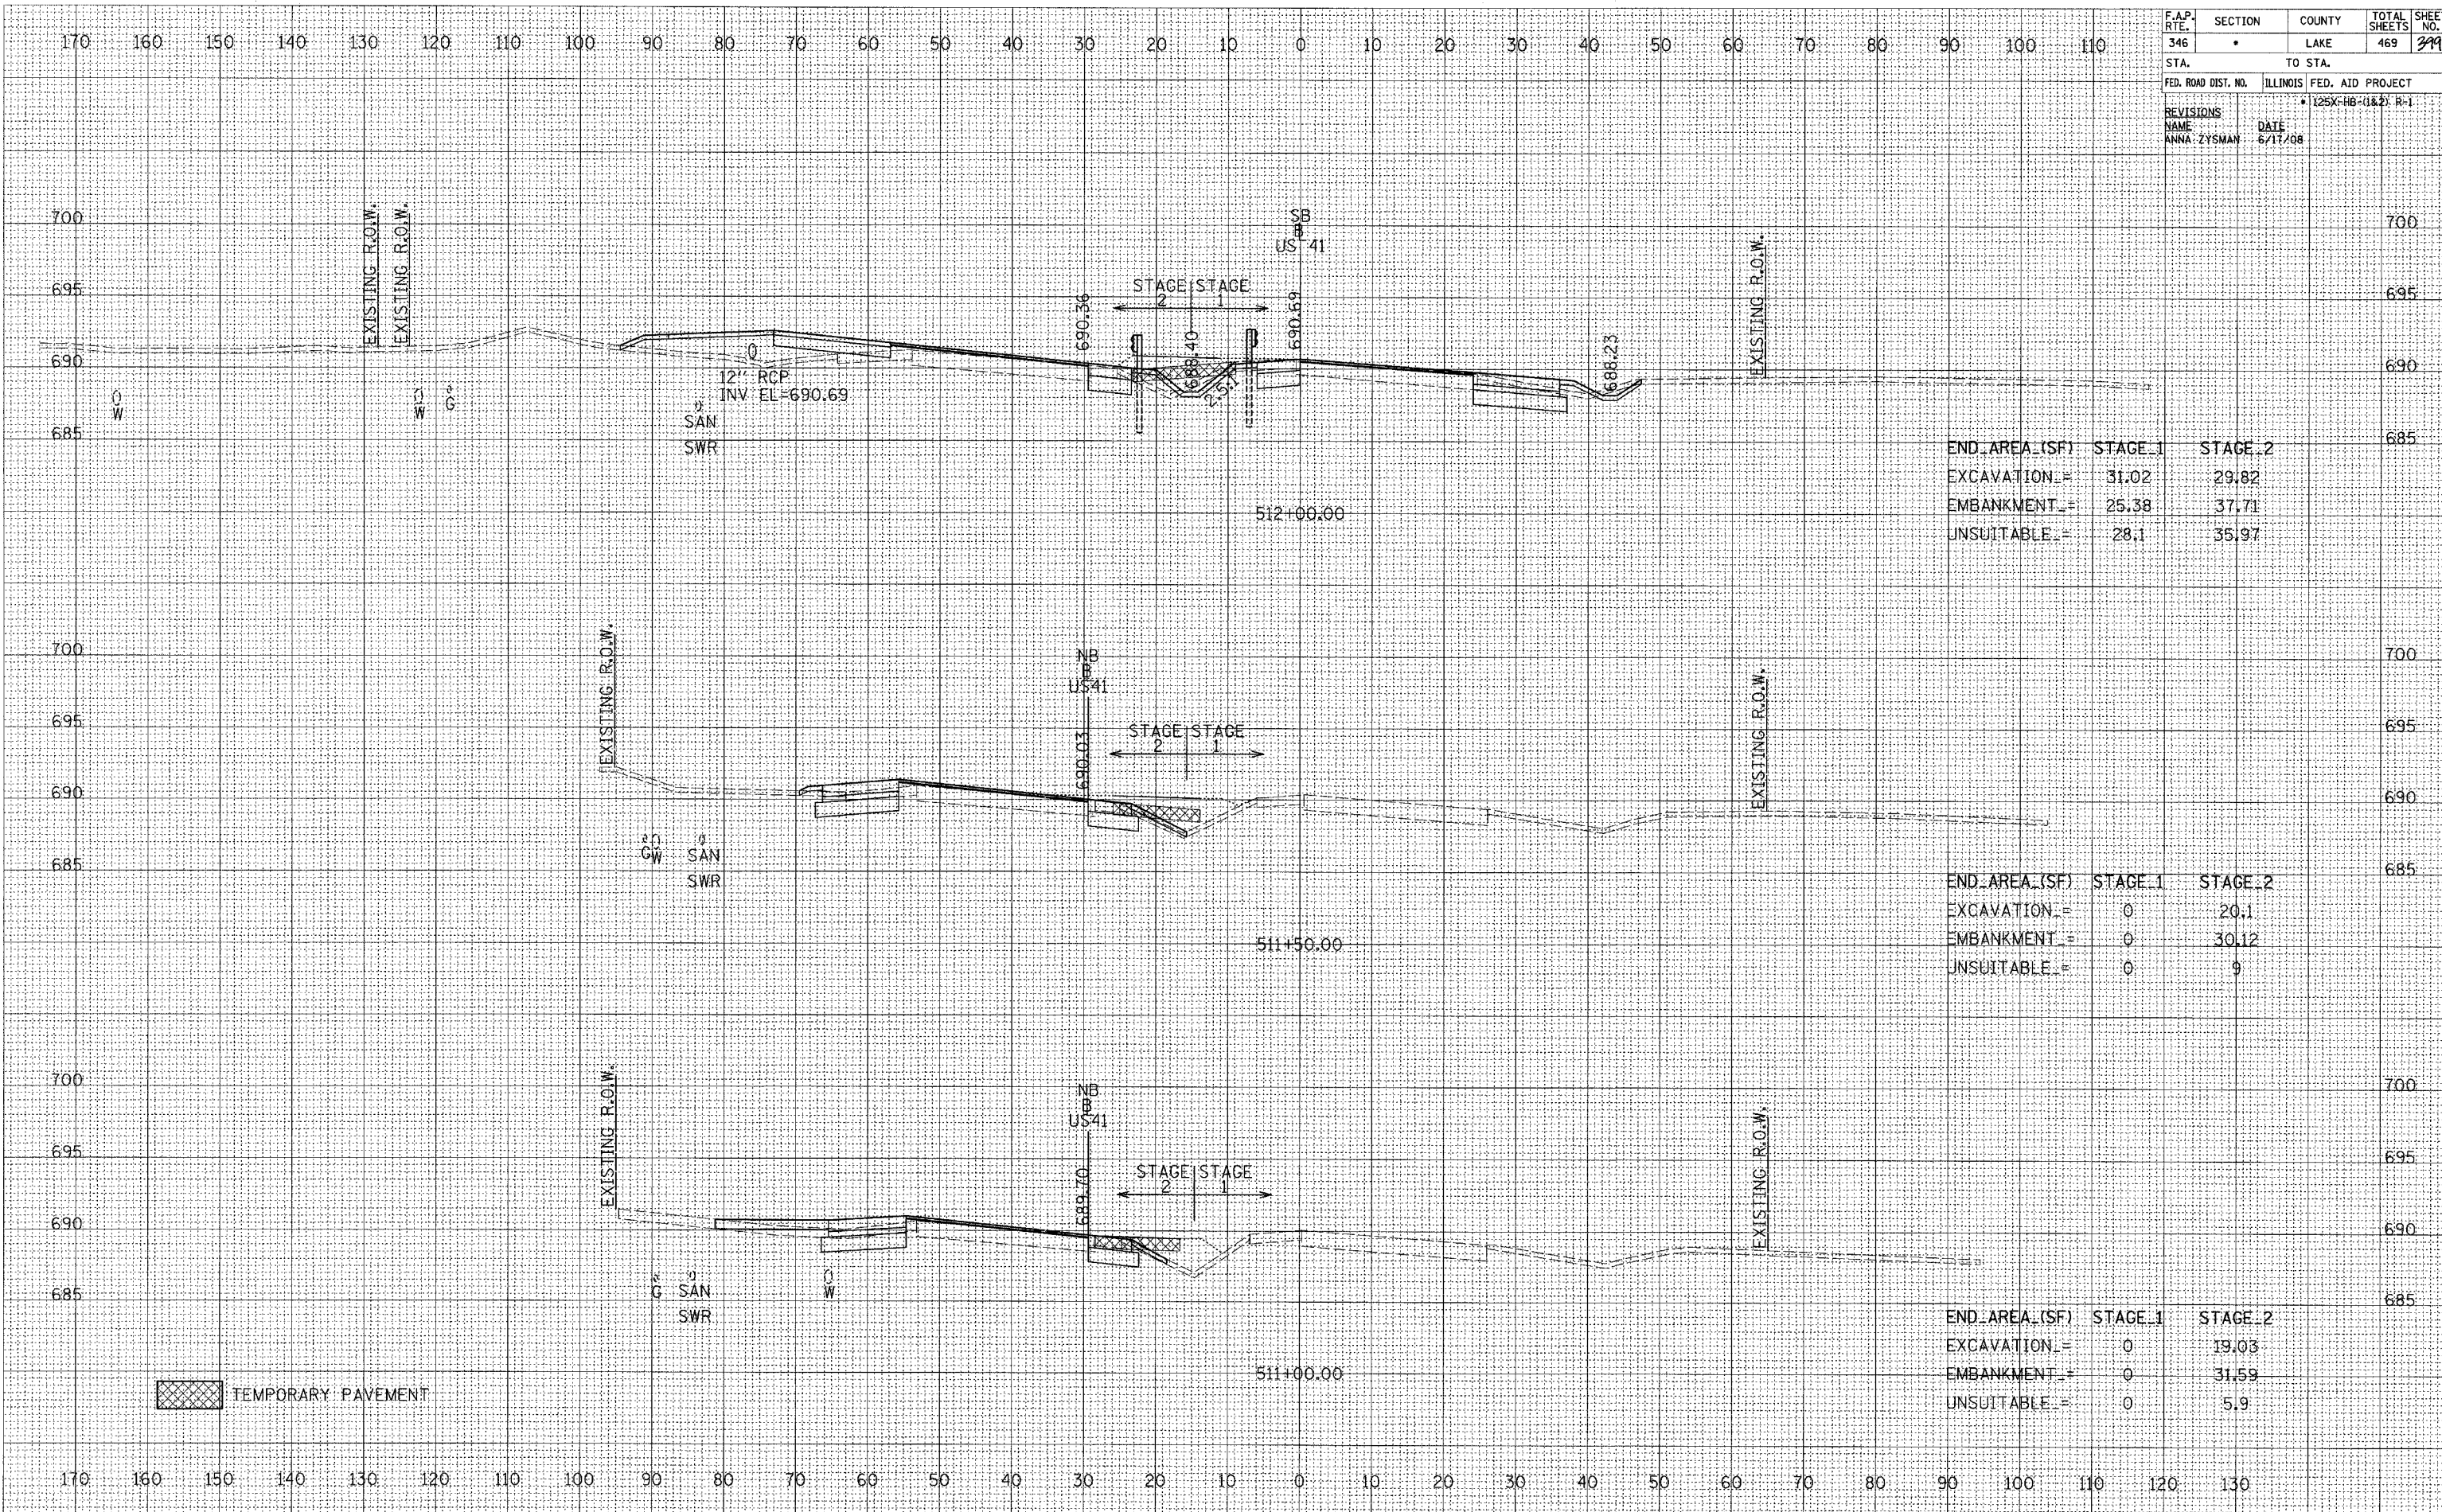

END AREA (SF)	STAGE 1	STAGE 2
EXCAVATION =	31.02	29.82
EMBANKMENT =	25.38	37.71
UNSUITABLE =	28.1	35.97

END AREA (SF)	STAGE 1	STAGE 2
EXCAVATION =	0	20.1
EMBANKMENT =	0	30.12
UNSUITABLE =	0	9

END AREA (SF)	STAGE 1	STAGE 2
EXCAVATION =	0	19.03
EMBANKMENT =	0	31.59
UNSUITABLE =	0	5.9

TEMPORARY PAVEMENT