


F.A.P. RTE.	SECTION	COUNTY	TOTAL SHEETS	SHEET NO.
346	•	LAKE	469	400
STA.	TO STA.			
FED. ROAD DIST. NO.	ILLINOIS	FED. AID PROJECT		
		• 125X-HB-(1&2) R-1		
REVISIONS:		DATE		
NAME		6/17/08		
ANNA ZYSMAN				

DATE	BY
FINAL SURVEY	SURVEYED
NOTE BOOK	PLOTTED
NO.	AREAS CHECKED

DATE	BY
ORIGINAL SURVEY	SURVEYED
NOTE BOOK	PLOTTED
NO.	AREAS CHECKED

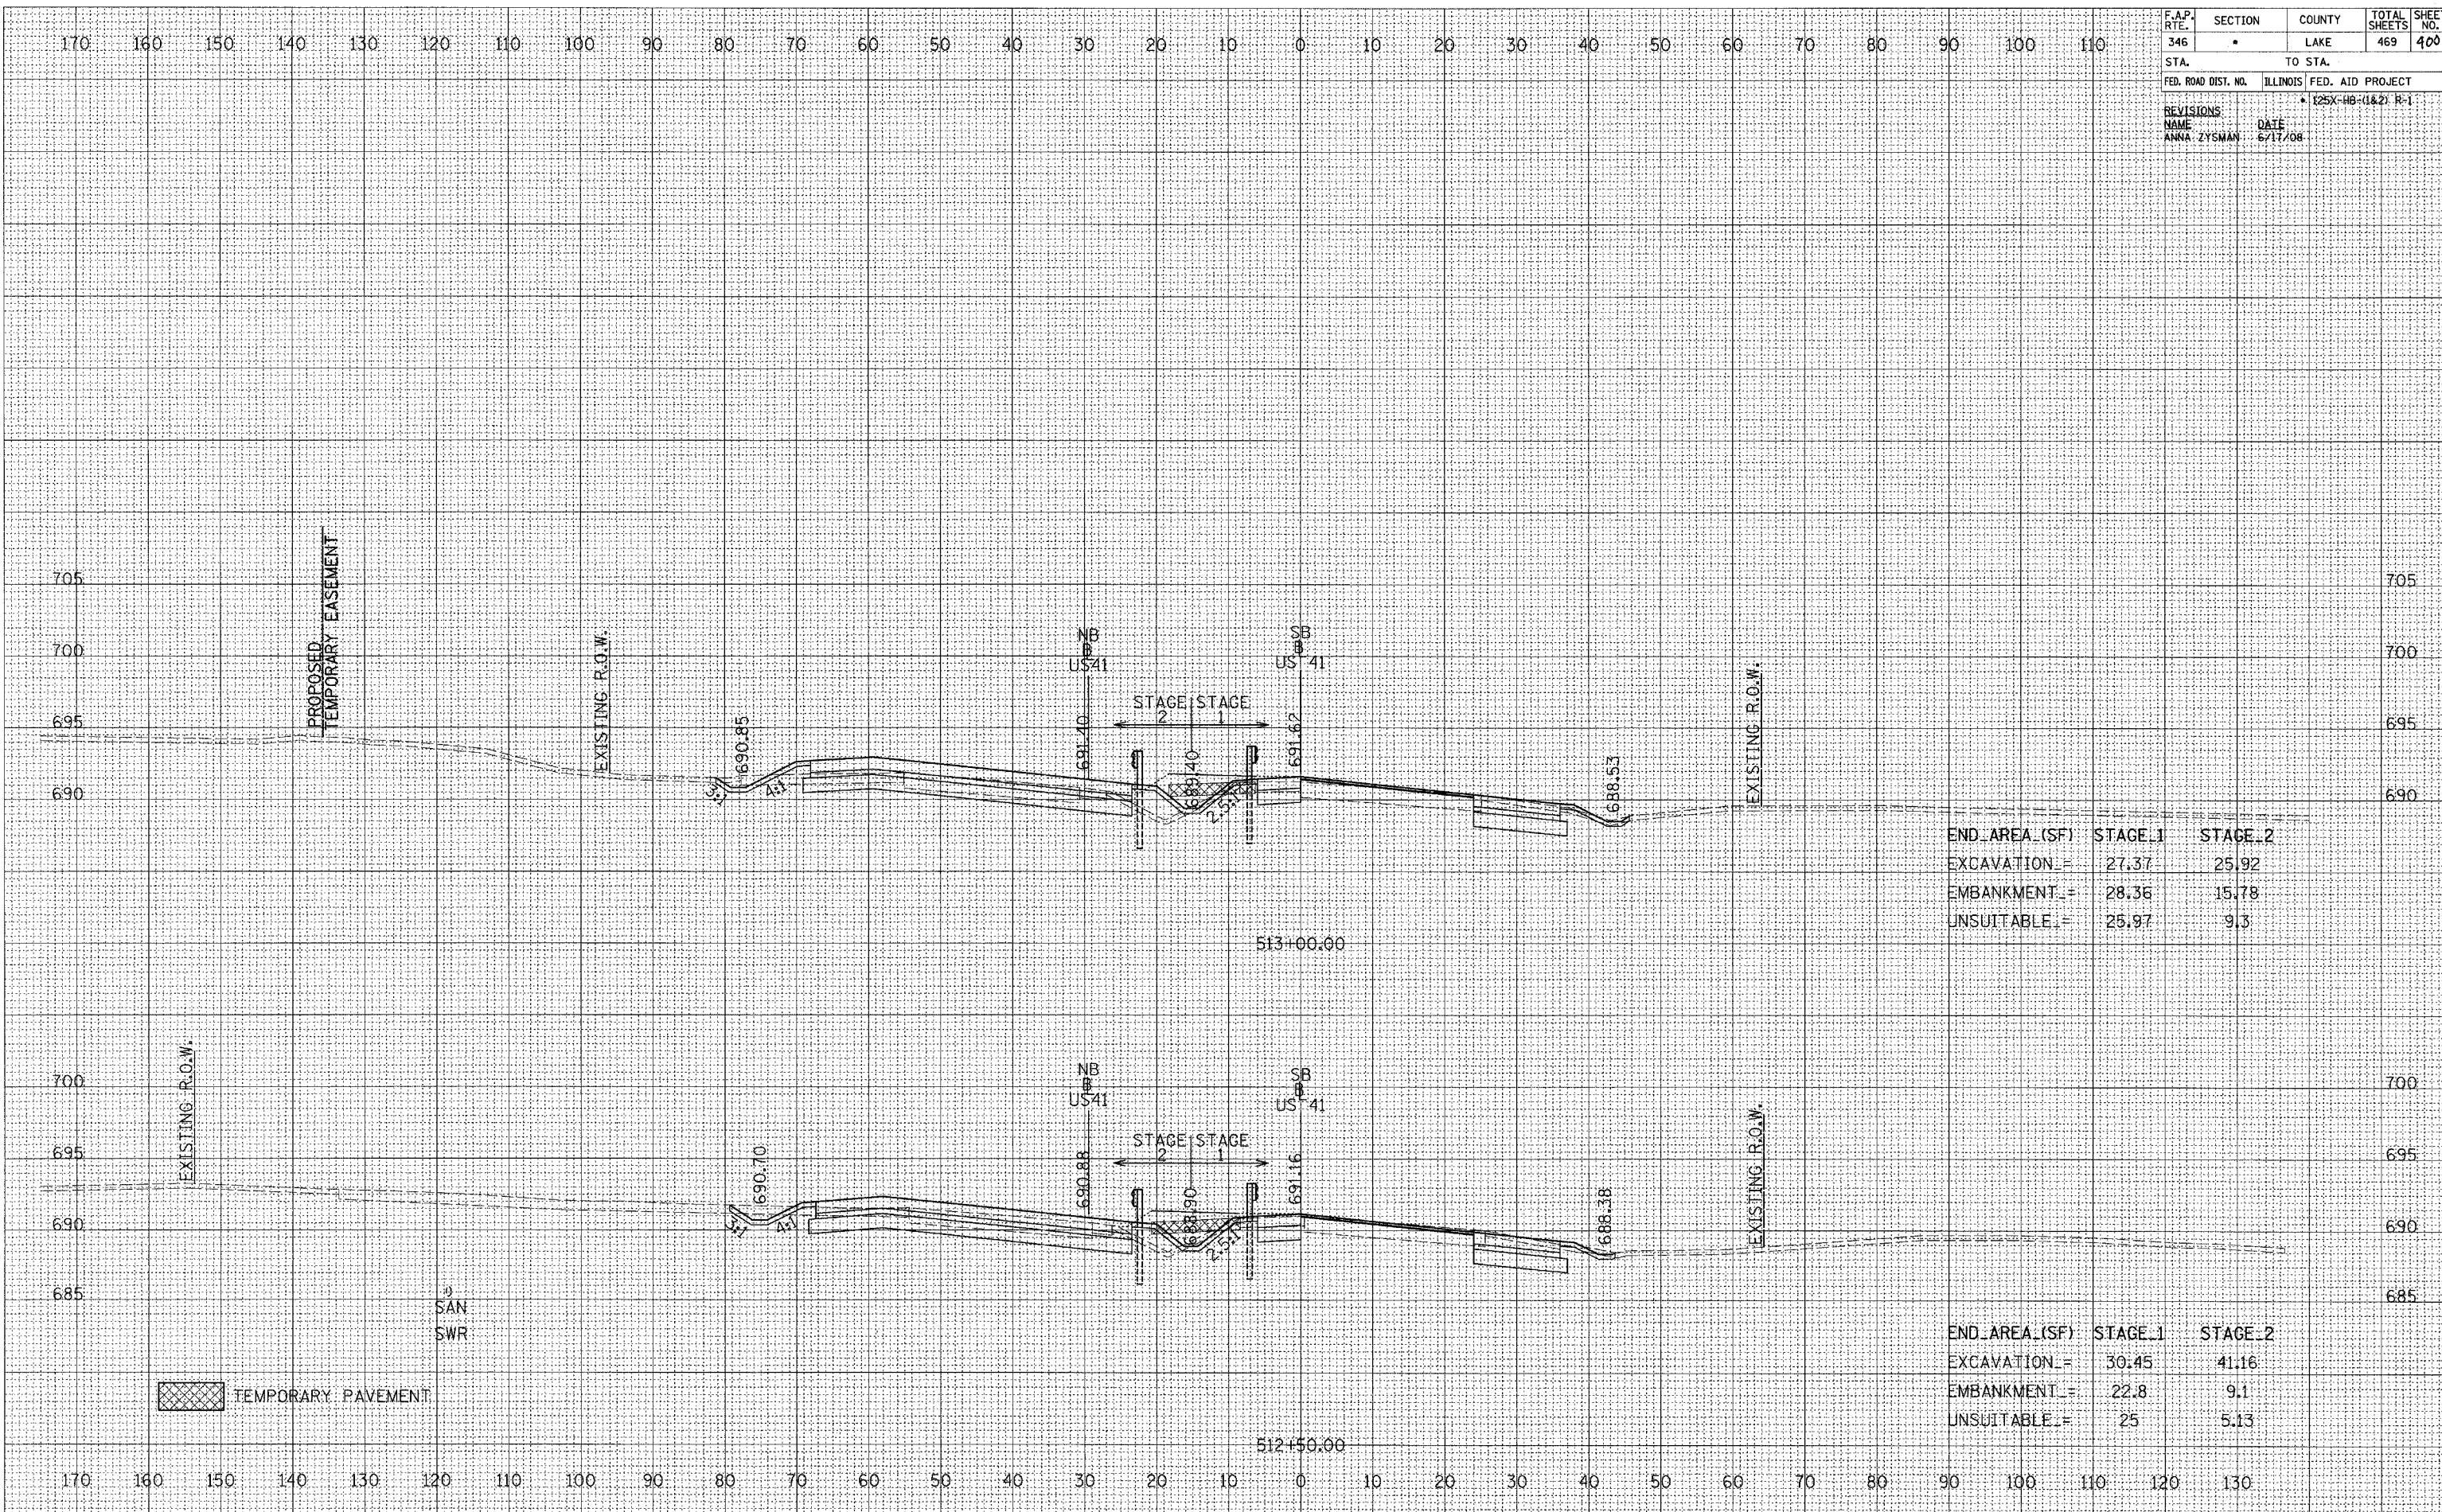

END AREA (SF)	STAGE 1	STAGE 2
EXCAVATION	27.37	25.92
EMBANKMENT	28.36	15.78
UNSUITABLE	25.97	9.3

END AREA (SF)	STAGE 1	STAGE 2
EXCAVATION	30.45	41.16
EMBANKMENT	22.8	9.1
UNSUITABLE	25	5.13

TEMPORARY PAVEMENT