


F.A.P. RTE.	SECTION	COUNTY	TOTAL SHEETS	SHEET NO.
346	*	LAKE	469	401
STA.	TO STA.			
FED. ROAD DIST. NO.	ILLINOIS	FED. AID PROJECT		
		* 125X-HB-(1&2) R-1		
REVISIONS:				
NAME	DATE			
ANNA ZYSMAN	6/17/08			

FINAL SURVEY	BY	DATE
SUPERSEDED		
PLOTTED		
NOTE BOOK		
NO.		
AREAS CHECKED		

ORIGINAL SURVEY	BY	DATE
SUPERSEDED		
PLOTTED		
NOTE BOOK		
NO.		
AREAS CHECKED		

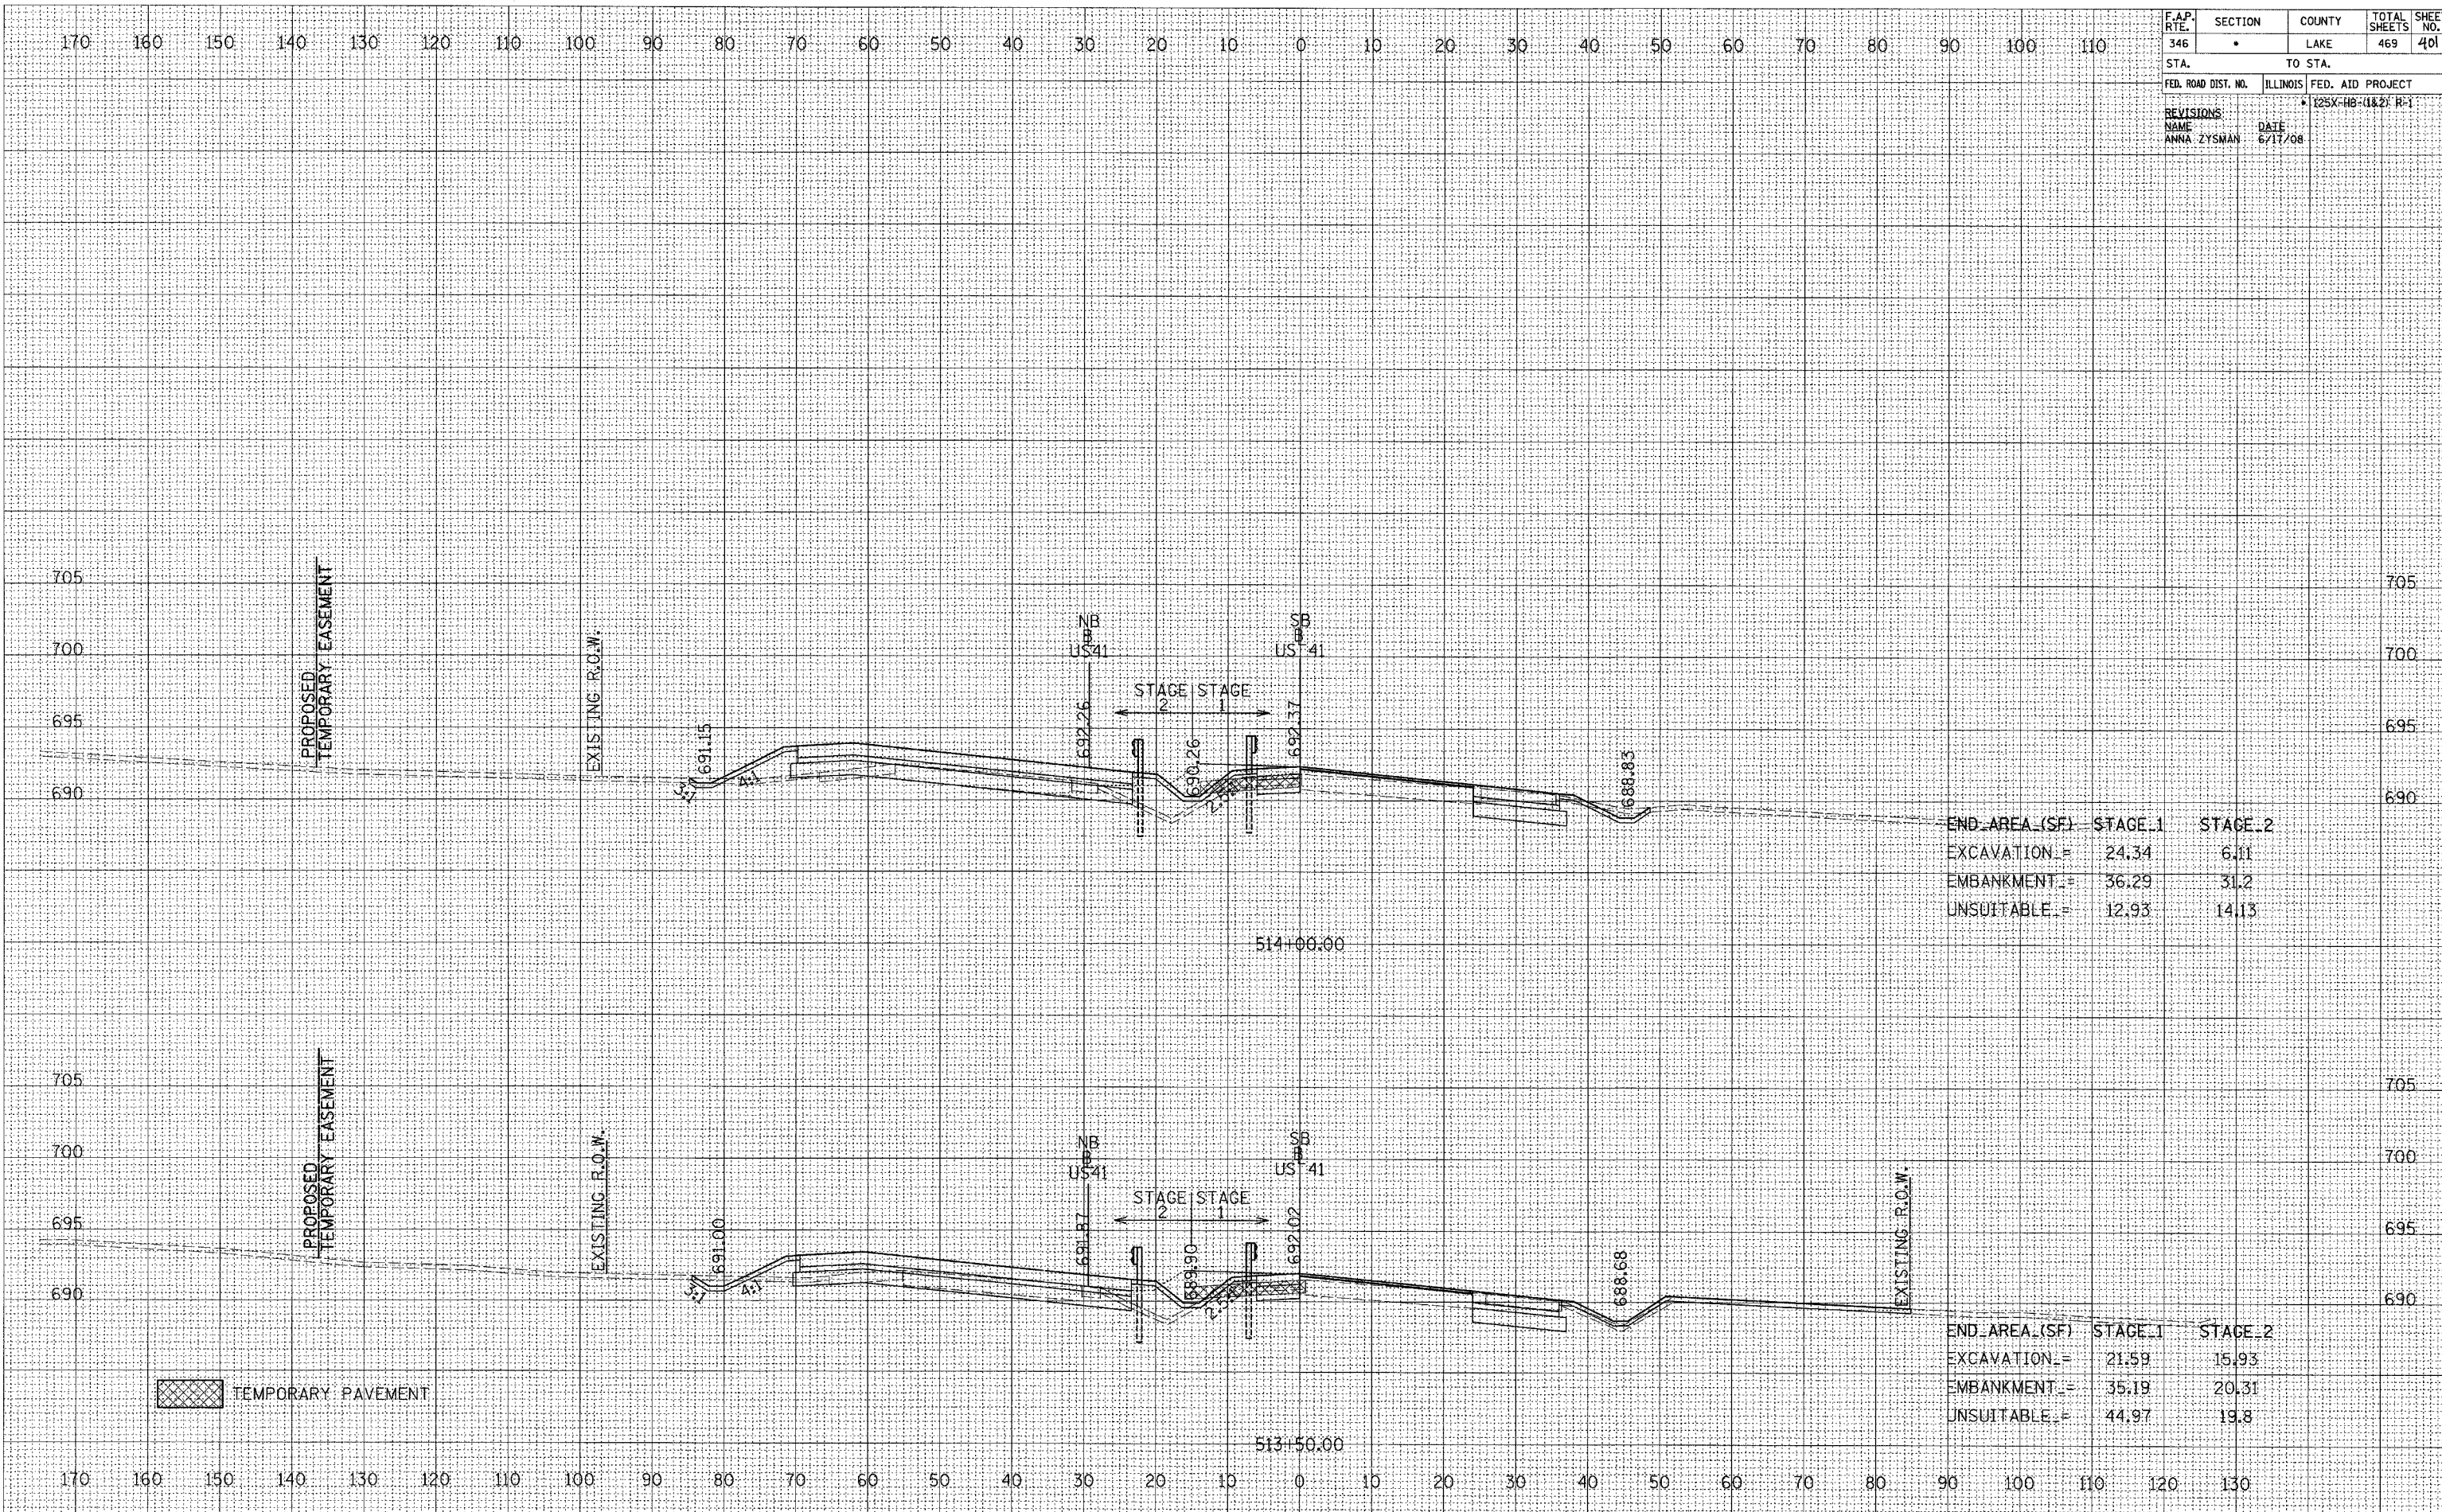

END AREA (SF)	STAGE 1	STAGE 2
EXCAVATION =	24.34	6.11
EMBANKMENT =	36.29	31.2
UNSUITABLE =	12.93	14.13

END AREA (SF)	STAGE 1	STAGE 2
EXCAVATION =	21.59	15.93
EMBANKMENT =	35.19	20.31
UNSUITABLE =	44.97	19.8

TEMPORARY PAVEMENT