


F.A.P. RTE.	SECTION	COUNTY	TOTAL SHEETS	SHEET NO.
346	•	LAKE	469	405
STA.		TO STA.		
FED. ROAD DIST. NO.		ILLINOIS FED. AID PROJECT		
REVISIONS		• 25X-HB-(1&2) R-1		
NAME	DATE			
ANNA ZYSWAN	6/17/08			

DATE	BY
ORIGINAL SURVEY	SURVEYED
NOTE BOOK	PLOTTED
NO.	AREAS CHECKED

DATE	BY
ORIGINAL SURVEY	SURVEYED
NOTE BOOK	PLOTTED
NO.	AREAS CHECKED

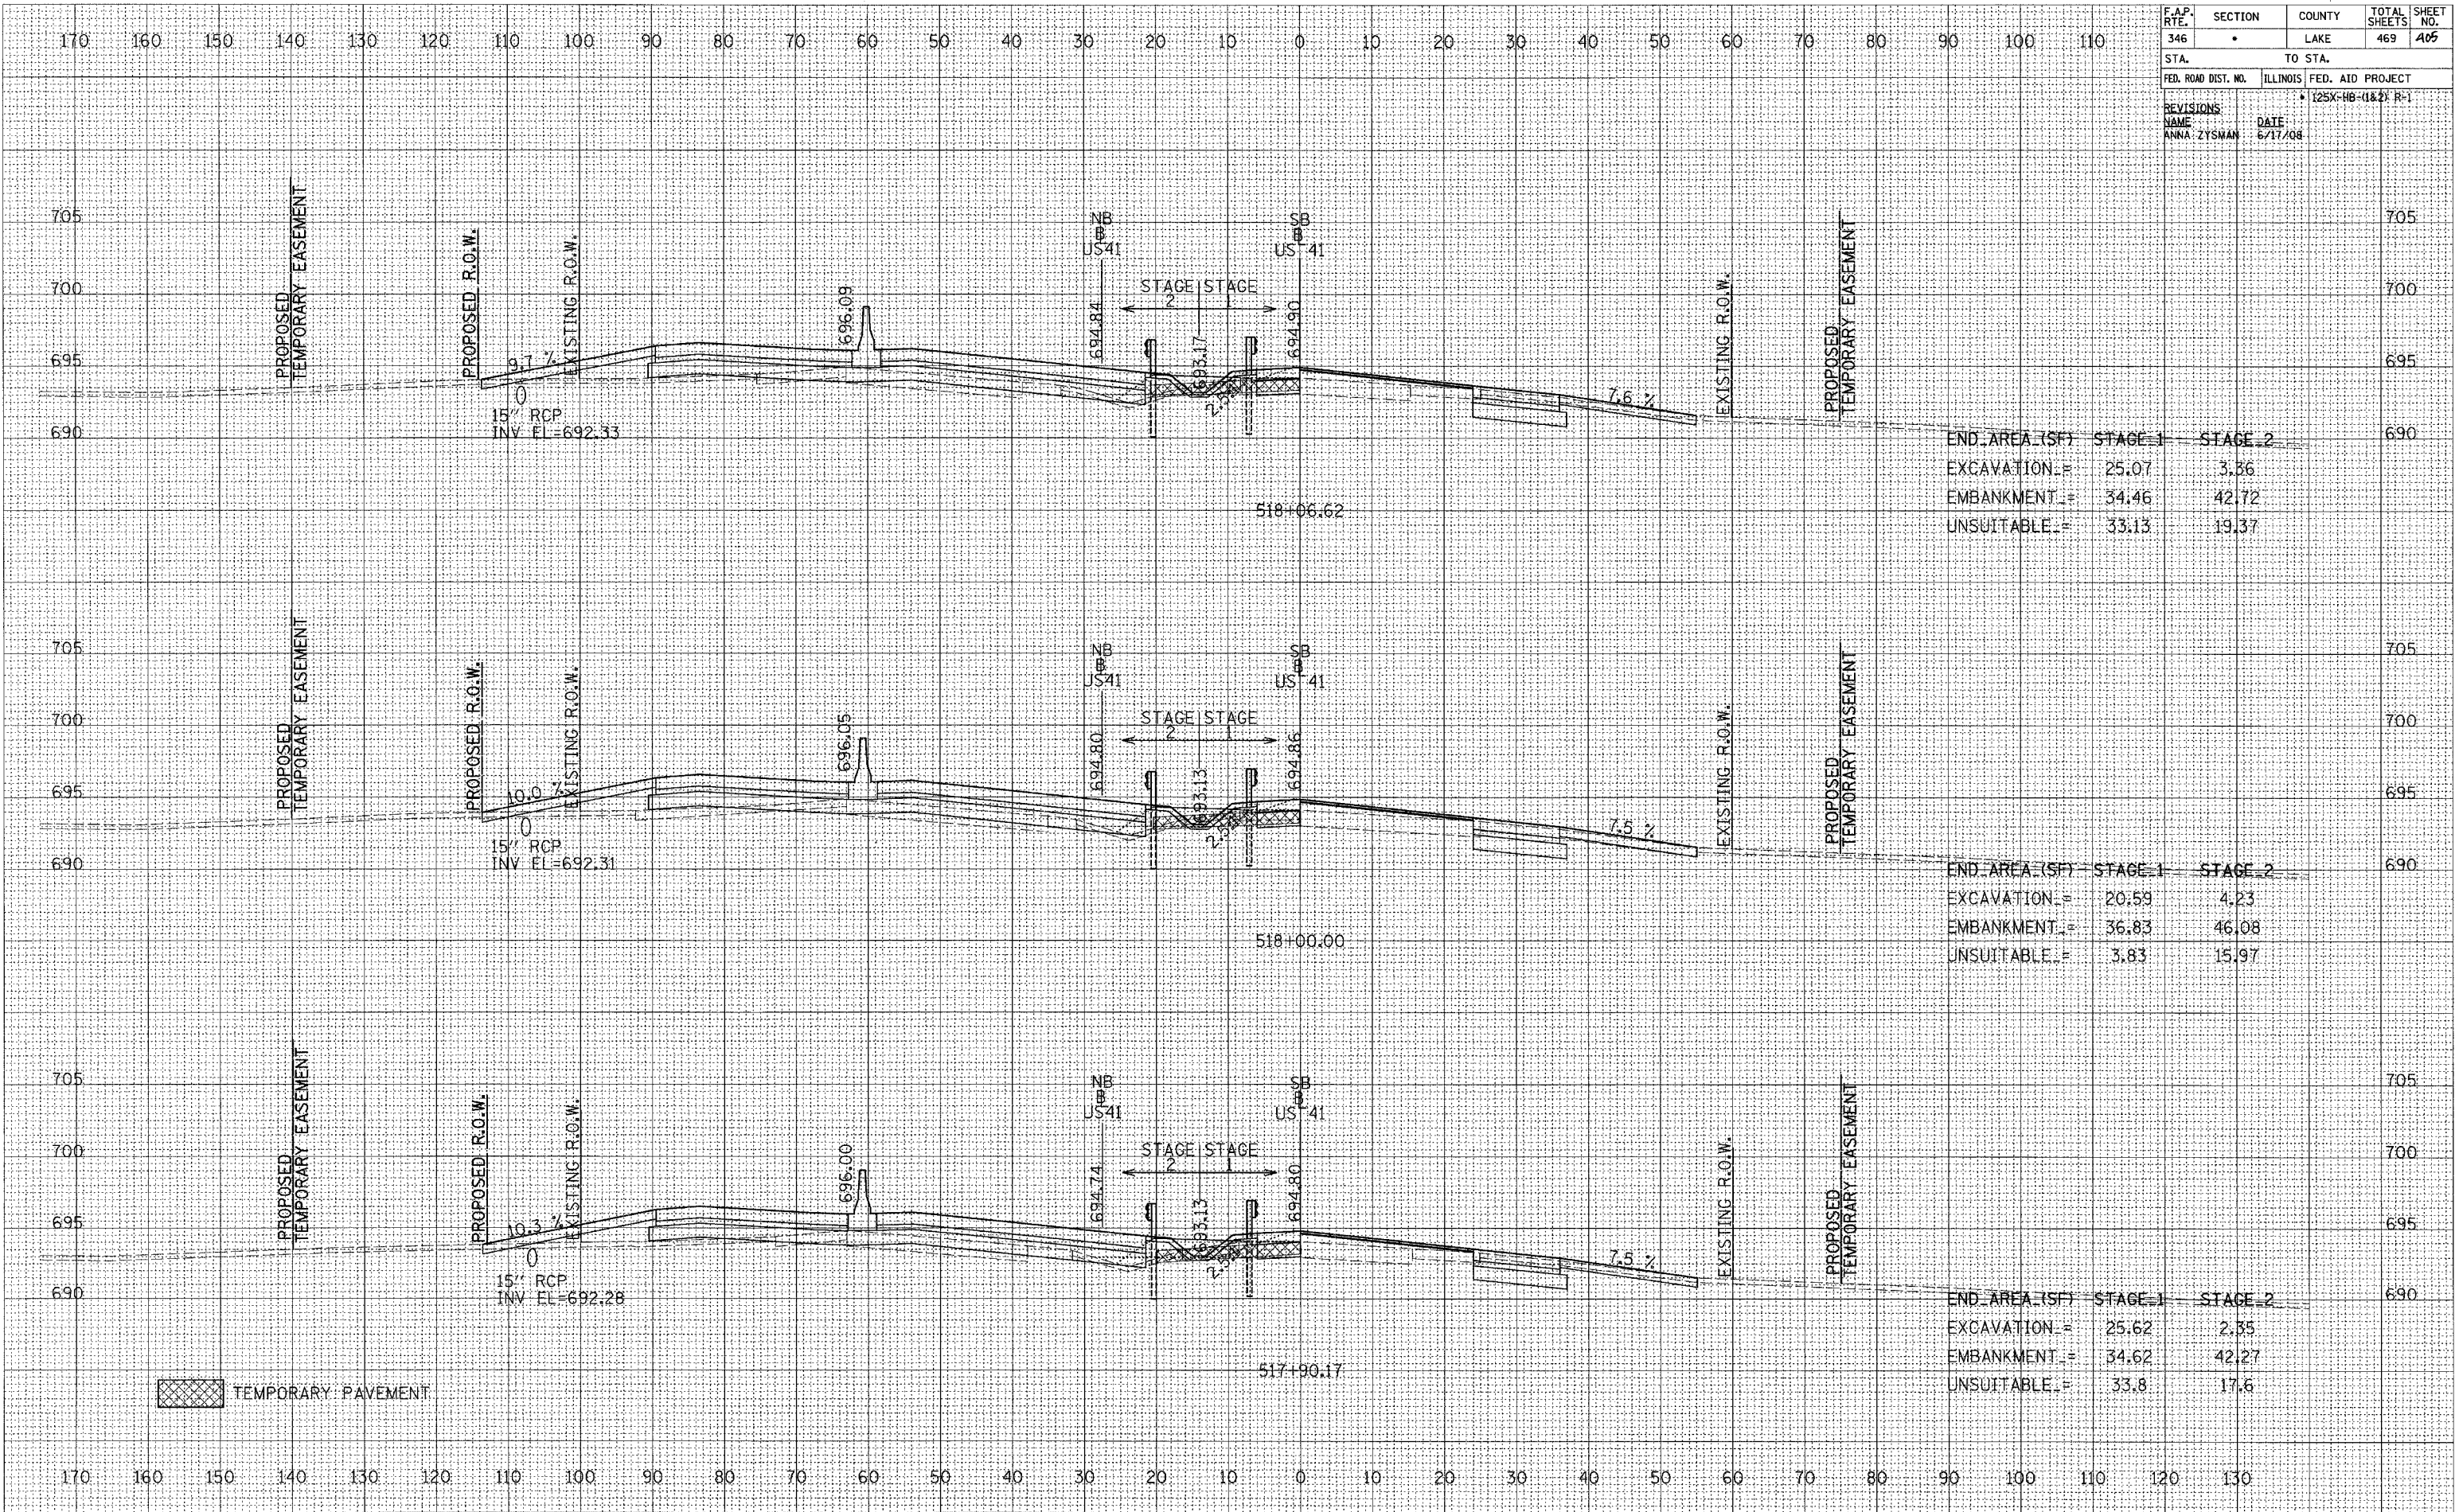

END AREA (SF)	STAGE 1	STAGE 2
EXCAVATION	25.07	3.36
EMBANKMENT	34.46	42.72
UNSUITABLE	33.13	19.37

END AREA (SF)	STAGE 1	STAGE 2
EXCAVATION	20.59	4.23
EMBANKMENT	36.83	46.08
UNSUITABLE	3.83	15.97

END AREA (SF)	STAGE 1	STAGE 2
EXCAVATION	25.62	2.35
EMBANKMENT	34.62	42.27
UNSUITABLE	33.8	17.6

TEMPORARY PAVEMENT