


F.A.P. RTE.	SECTION	COUNTY	TOTAL SHEETS	SHEET NO.
346	•	LAKE	469	409
STA.		TO STA.		
FED. ROAD DIST. NO.		ILLINOIS FED. AID PROJECT		
		• 125X-HB-(1&2) R-1		
REVISIONS		DATE		
NAME		6/17/98		
ANNA ZYSMAN				

DATE	BY
FINAL SURVEY	SURVEYED
NOTE BOOK NO.	PLOTTED DATE
	AREAS CHECKED

DATE	BY
ORIGINAL SURVEY	SURVEYED
NOTE BOOK NO.	PLOTTED DATE
	AREAS CHECKED

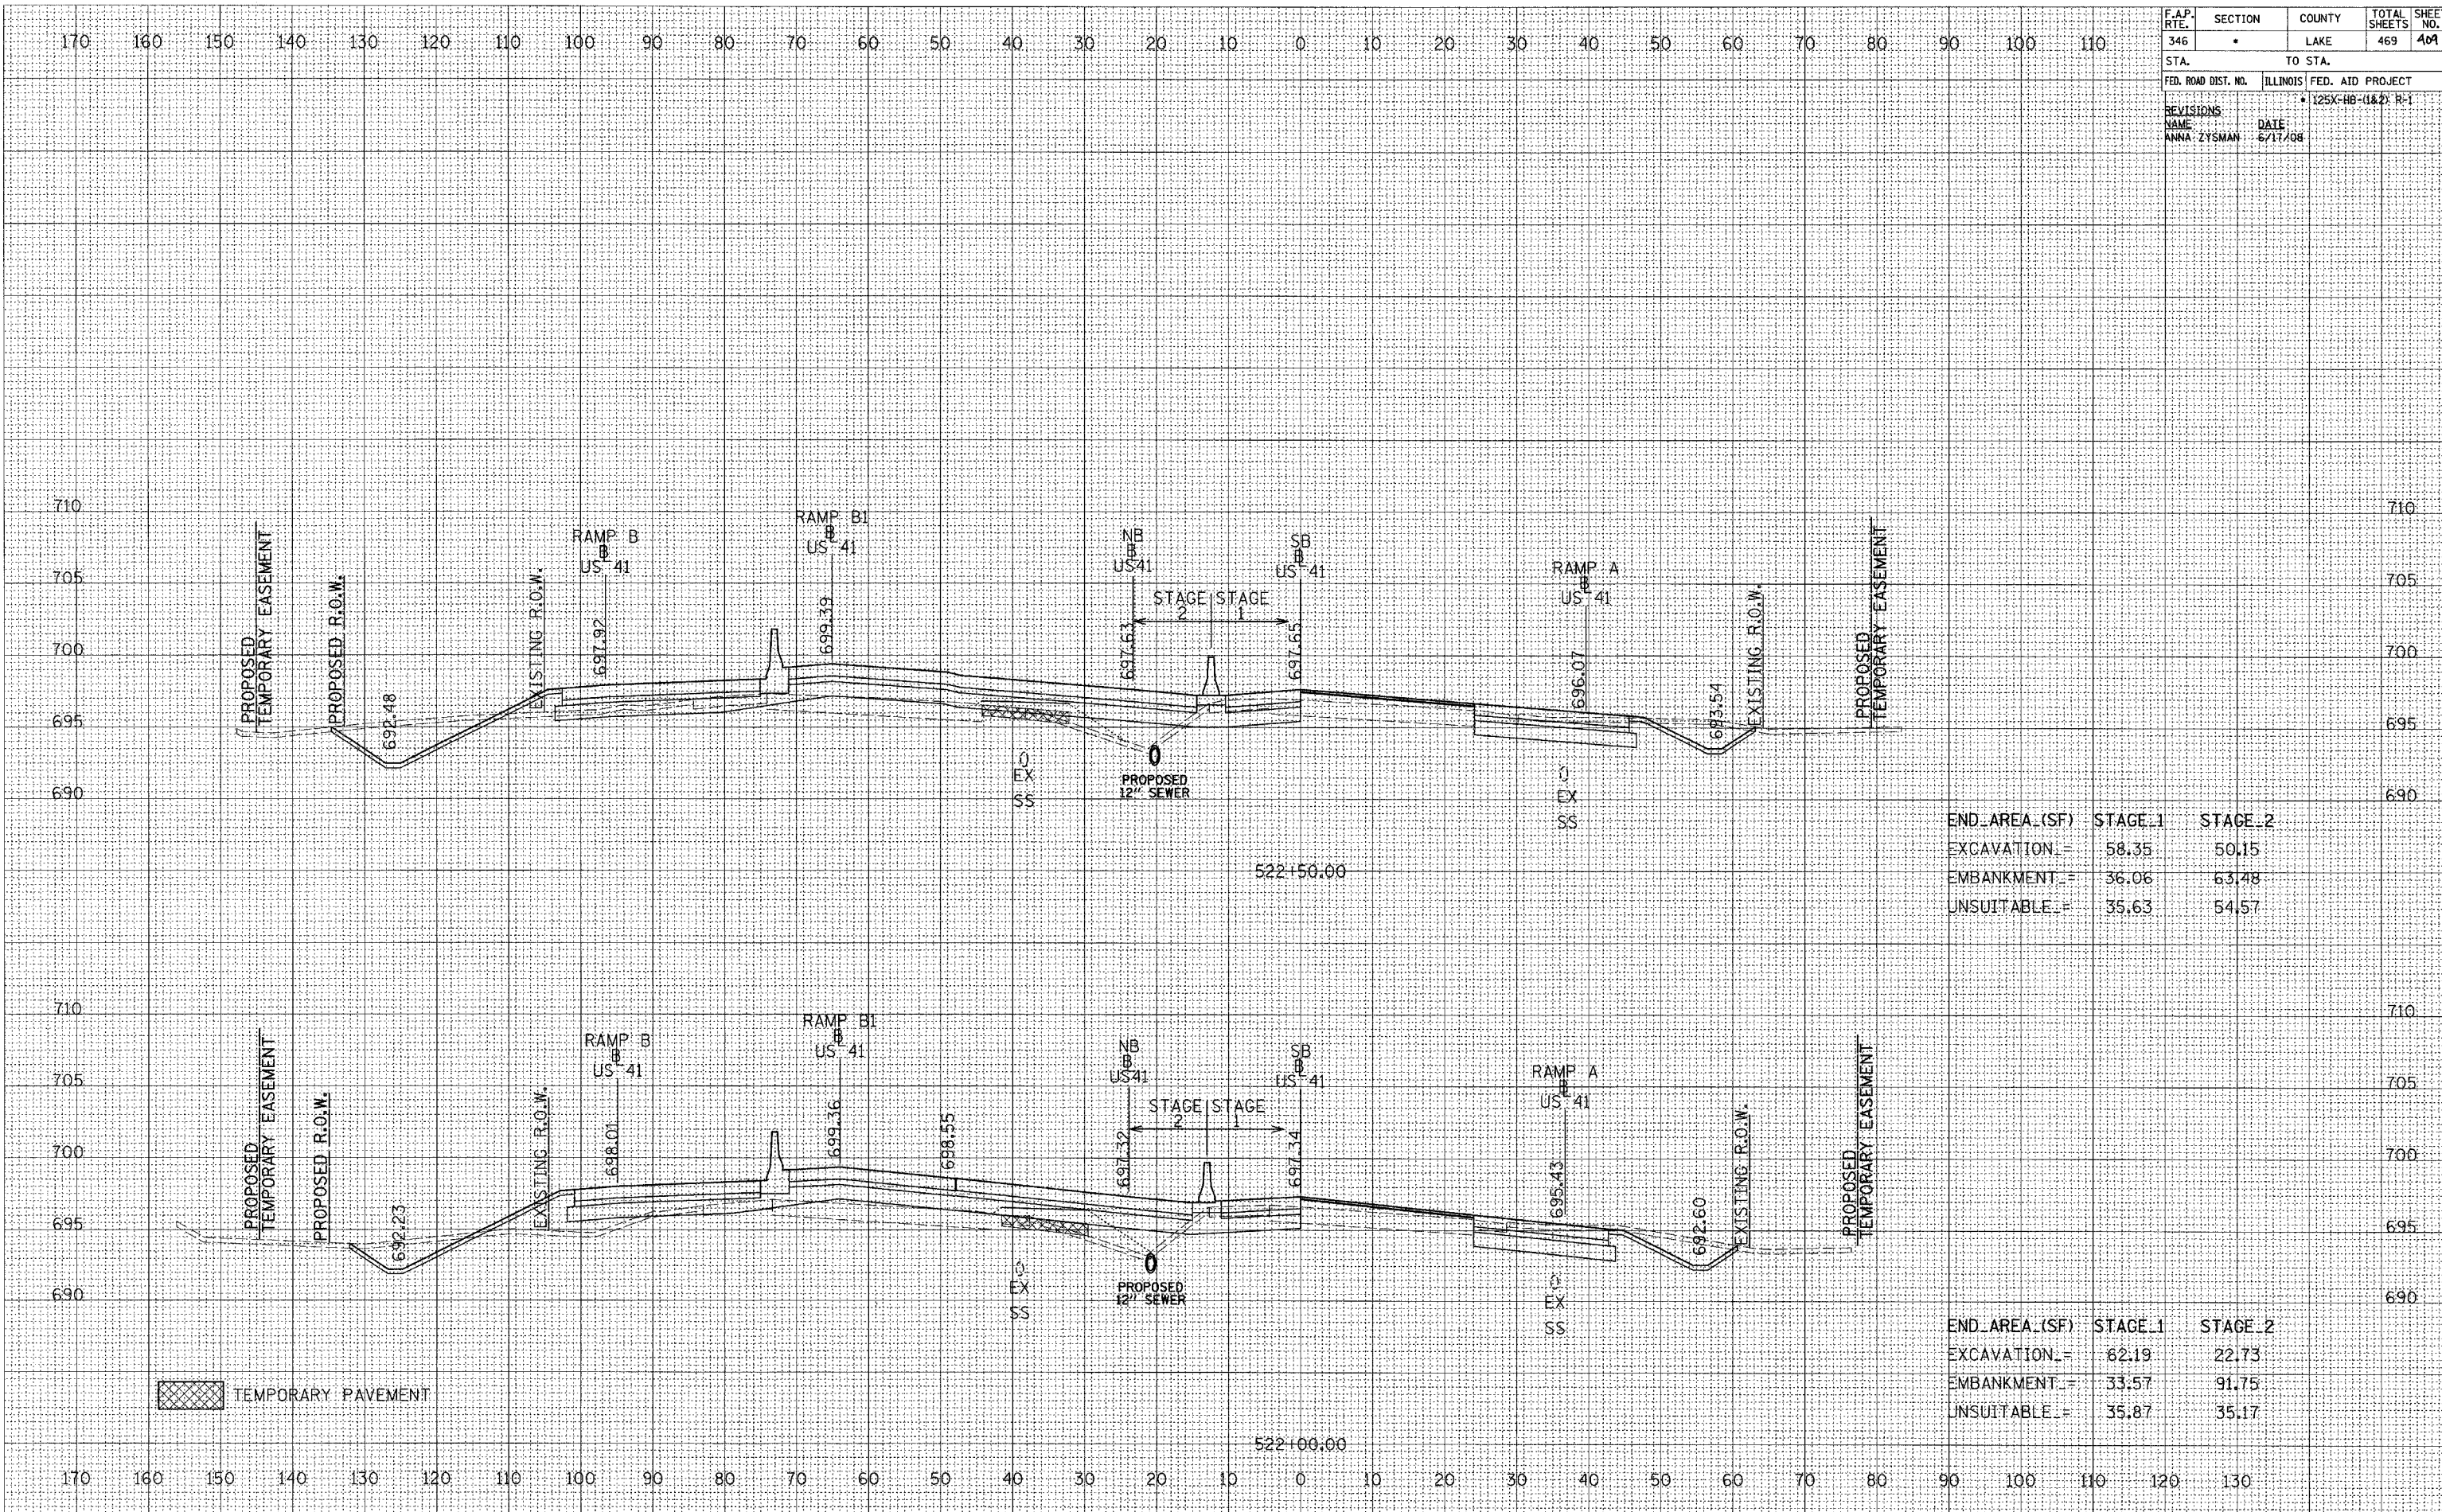

END AREA (SF)	STAGE 1	STAGE 2
EXCAVATION	58.35	50.15
EMBANKMENT	36.06	63.48
UNSUITABLE	35.63	54.57

END AREA (SF)	STAGE 1	STAGE 2
EXCAVATION	62.19	22.73
EMBANKMENT	33.57	91.75
UNSUITABLE	35.87	35.17

TEMPORARY PAVEMENT