


F.A.P. RTE. 346	SECTION •	COUNTY LAKE	TOTAL SHEETS 469	SHEET NO. 410
STA. 346		TO STA. 110		
FED. ROAD DIST. NO.		ILLINOIS	FED. AID PROJECT • 125X-HB-(1&2) R-1	
REVISIONS NAME ANNA ZYSMAN		DATE 6/17/08		

DATE	BY
FINAL SURVEY	
PLOTTED	
NOTE BOOK	
AREAS CHECKED	
NO.	

DATE	BY
ORIGINAL SURVEY	
PLOTTED	
NOTE BOOK	
AREAS CHECKED	
NO.	

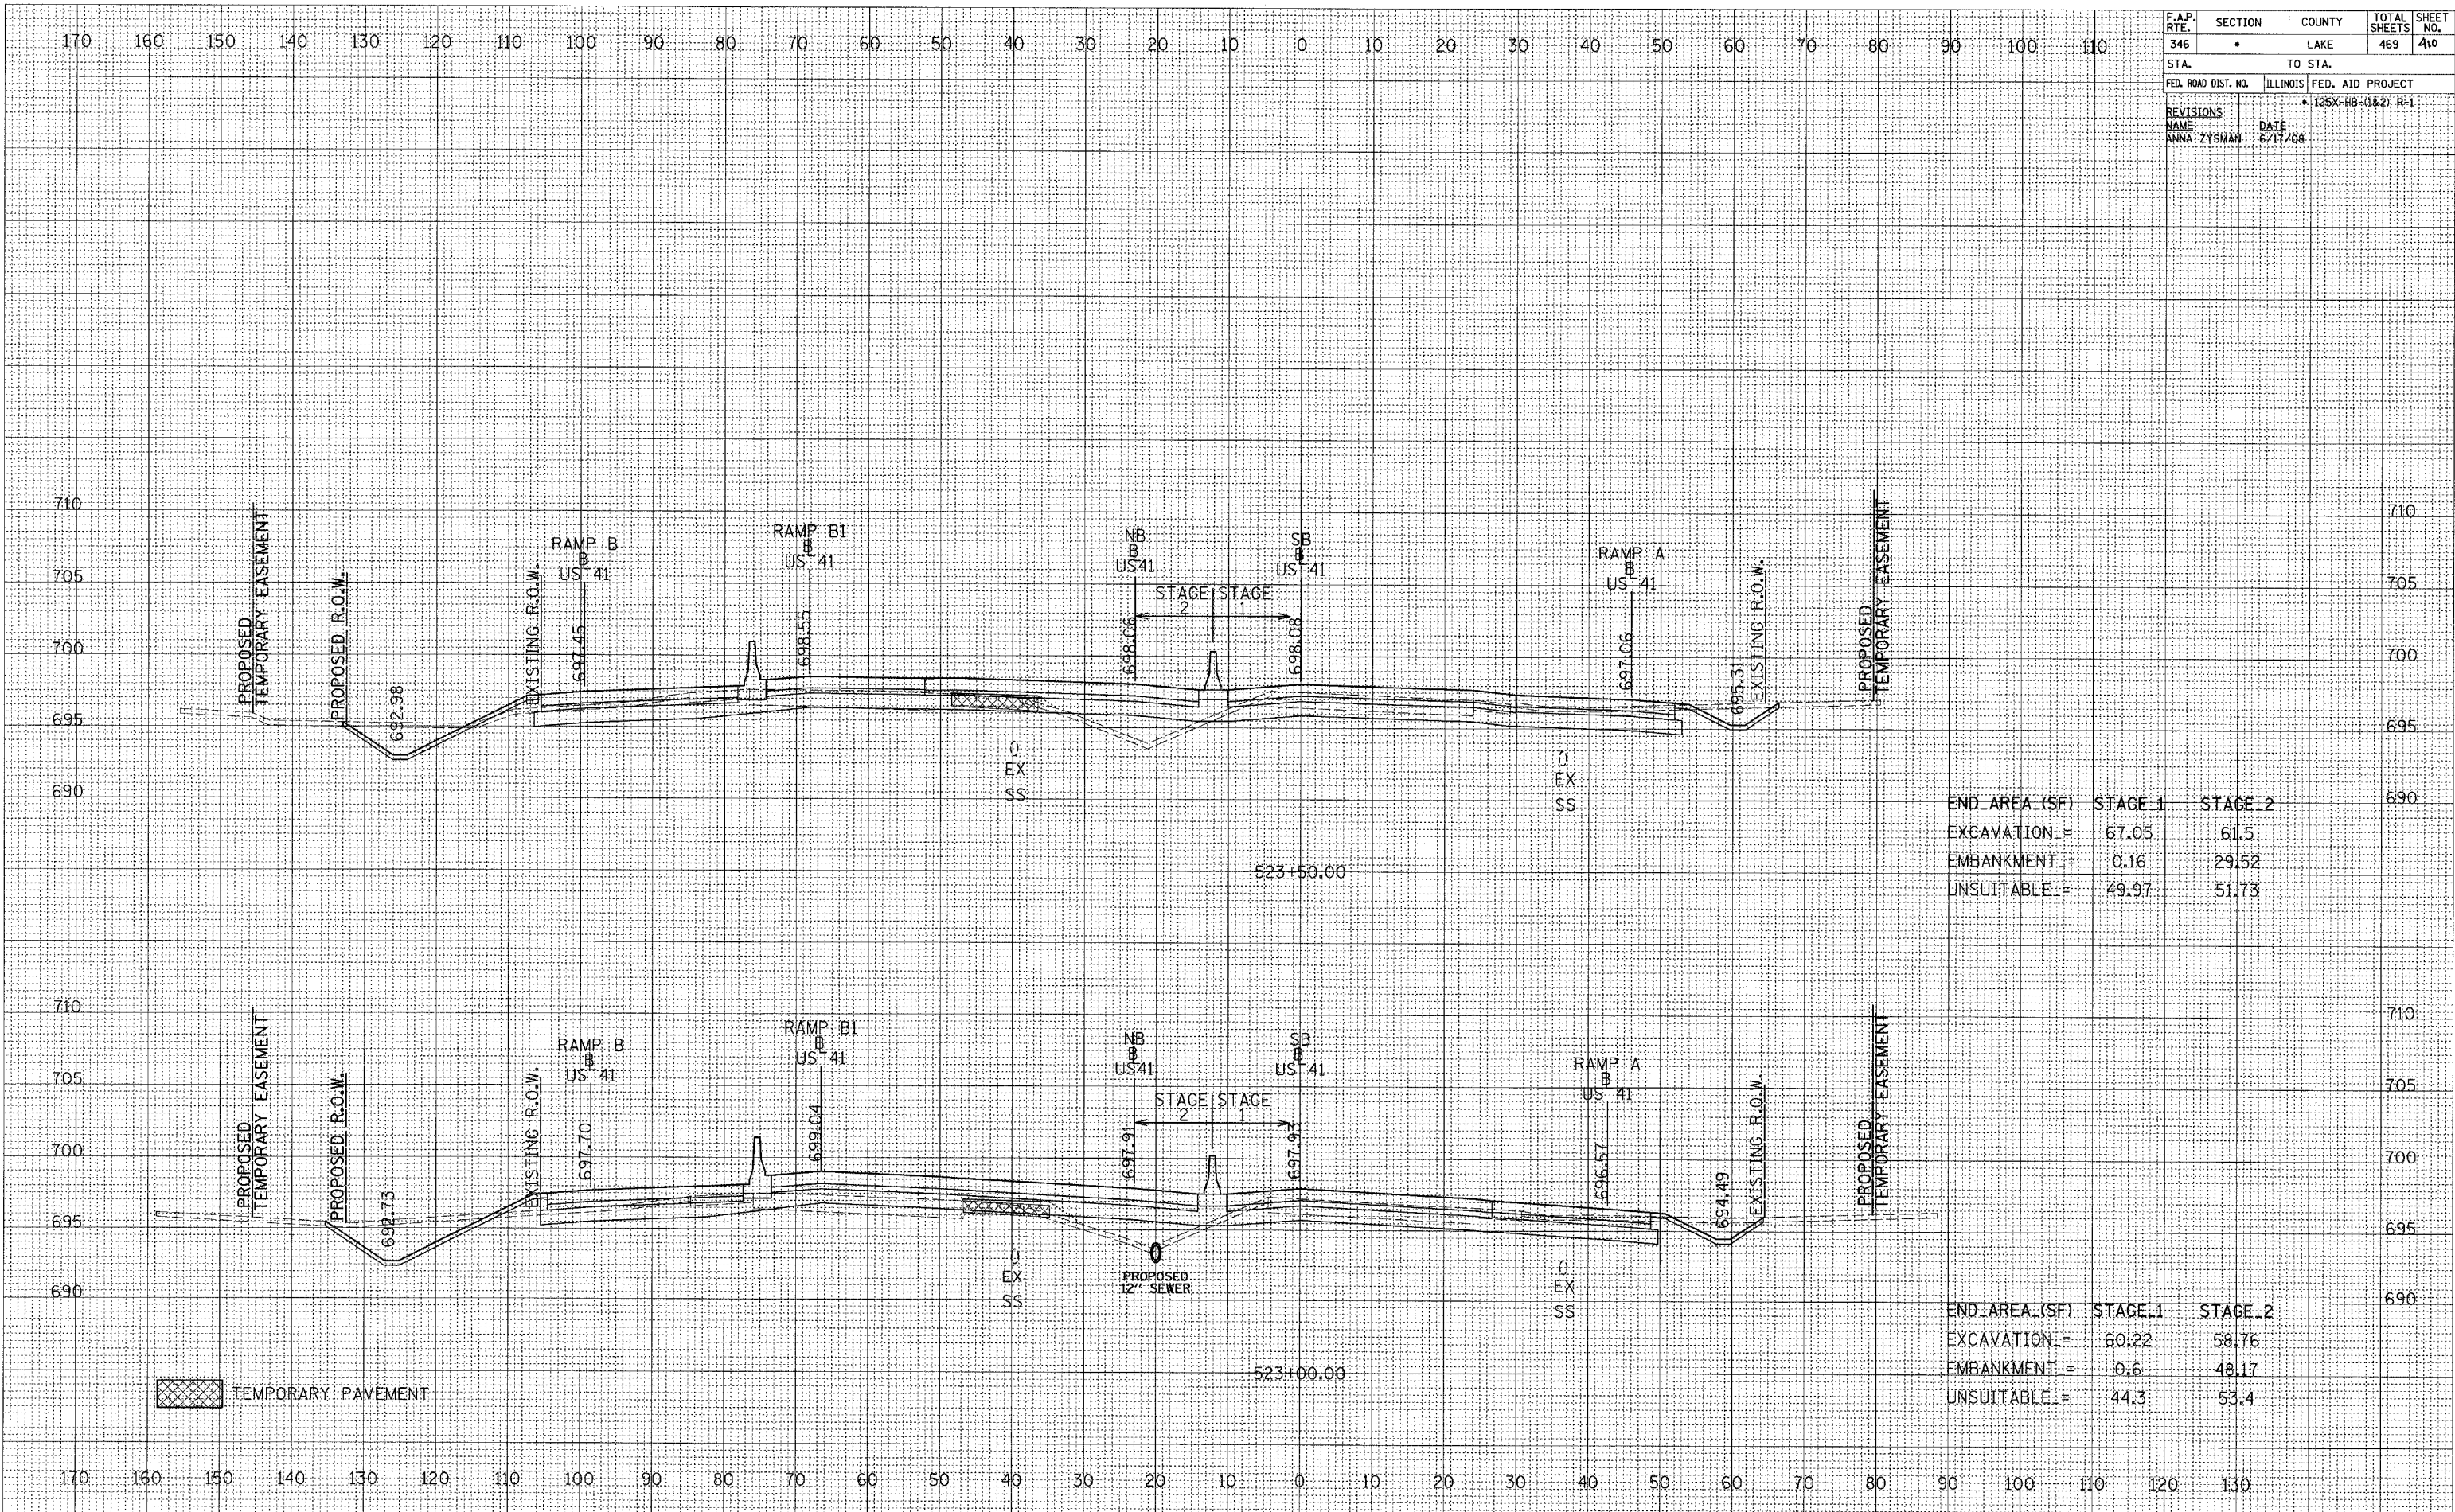

END AREA (SF)	STAGE 1	STAGE 2
EXCAVATION =	67.05	61.5
EMBANKMENT =	0.16	29.52
UNSUITABLE =	49.97	51.73

END AREA (SF)	STAGE 1	STAGE 2
EXCAVATION =	60.22	58.76
EMBANKMENT =	0.6	48.17
UNSUITABLE =	44.3	53.4

TEMPORARY PAVEMENT