


F.A.P. RTE. 346	SECTION	COUNTY LAKE	TOTAL SHEETS 469	SHEET NO. 411
STA.		TO STA.		
FED. ROAD DIST. NO.		ILLINOIS FED. AID PROJECT		
		• 125X-HB-(1&2) R-1		
REVISIONS		DATE		
NAME ANNA ZYSMAN		6/17/08		

FINAL SURVEY	DATE
BY	
STARTED	
PLOTTED	
NOTE BOOK	
AREAS CHECKED	

ORIGINAL SURVEY	DATE
BY	
STARTED	
PLOTTED	
NOTE BOOK	
AREAS CHECKED	

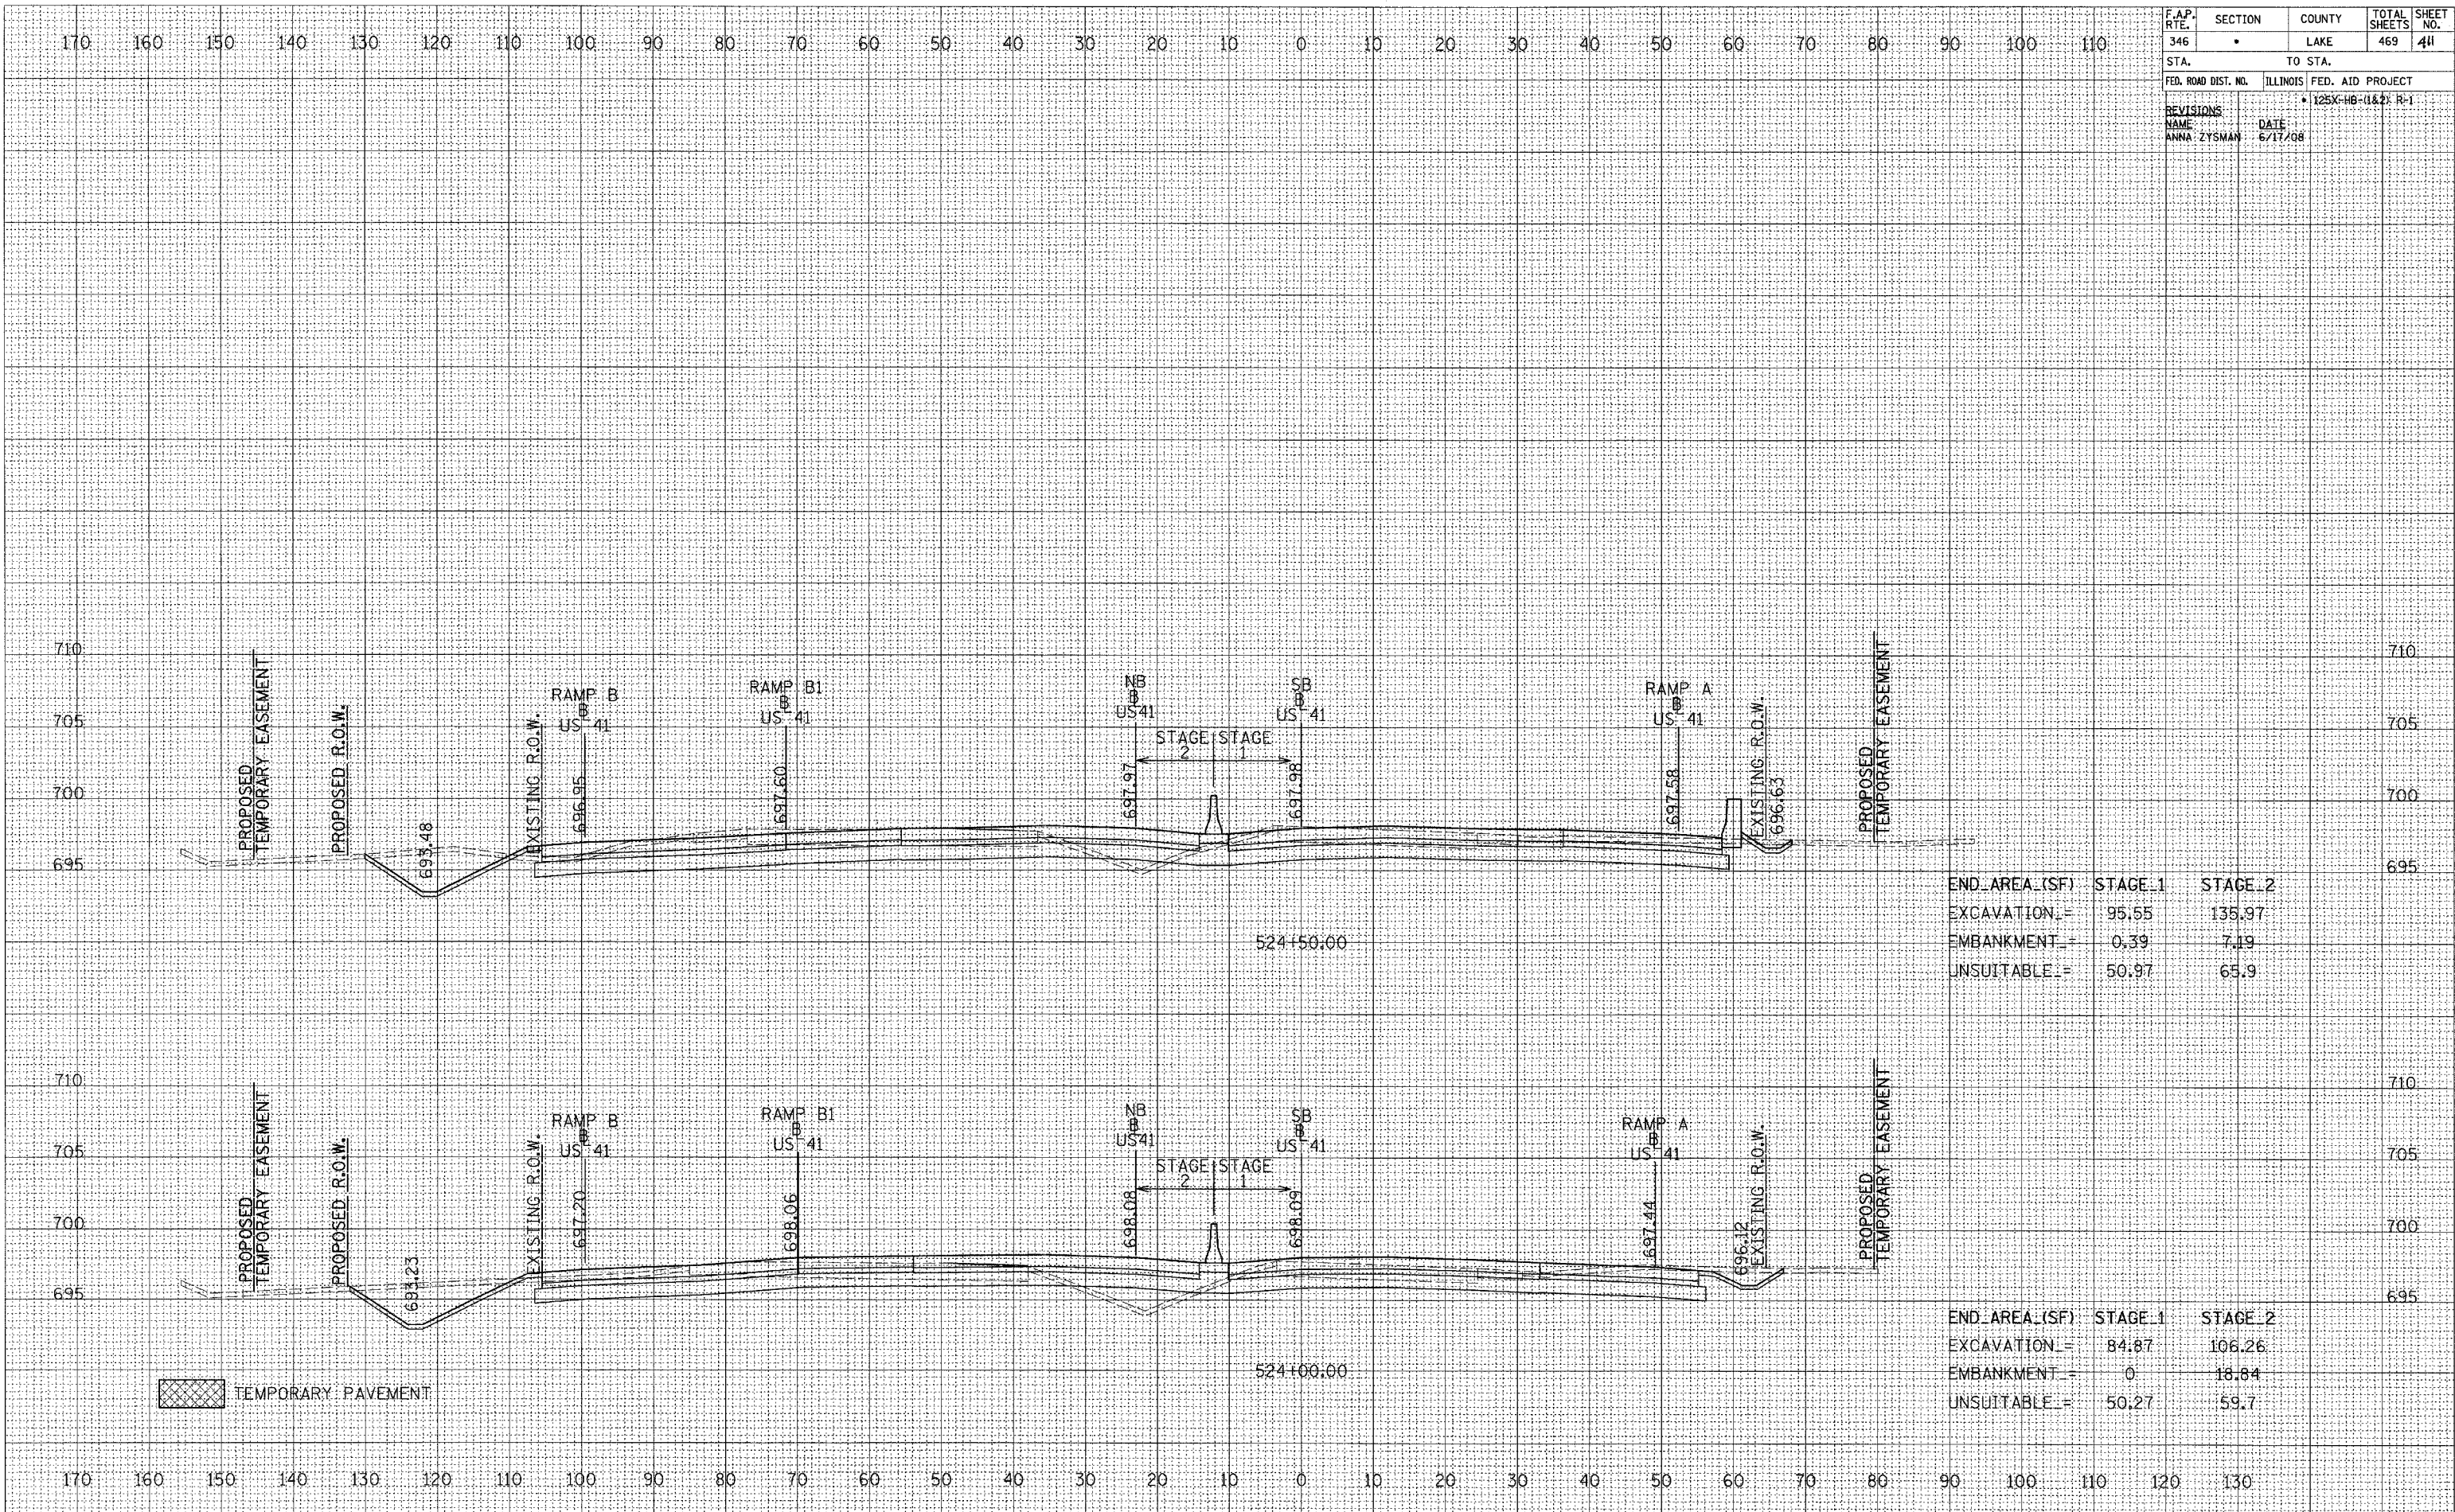

END AREA (SF)	STAGE 1	STAGE 2
EXCAVATION =	95.55	135.97
EMBANKMENT =	0.39	7.19
UNSUITABLE =	50.97	65.9

END AREA (SF)	STAGE 1	STAGE 2
EXCAVATION =	84.87	106.26
EMBANKMENT =	0	18.84
UNSUITABLE =	50.27	59.7