


F.A.P. RTE. 346	SECTION •	COUNTY LAKE	TOTAL SHEETS 469	SHEET NO. 412
STA. FED. ROAD DIST. NO.		TO STA. ILLINOIS FED. AID PROJECT		
• 125X-HB-(1&2)-R-1				
REVISIONS		DATE		
NAME ANNA ZYSMAN		6/17/08		

DATE	BY
SURVEYED	
TEMPLATE	
NOTE BOOK	
AREAS CHECKED	
NO.	

DATE	BY
ORIGINAL SURVEY	
TEMPLATE	
NOTE BOOK	
AREAS CHECKED	
NO.	

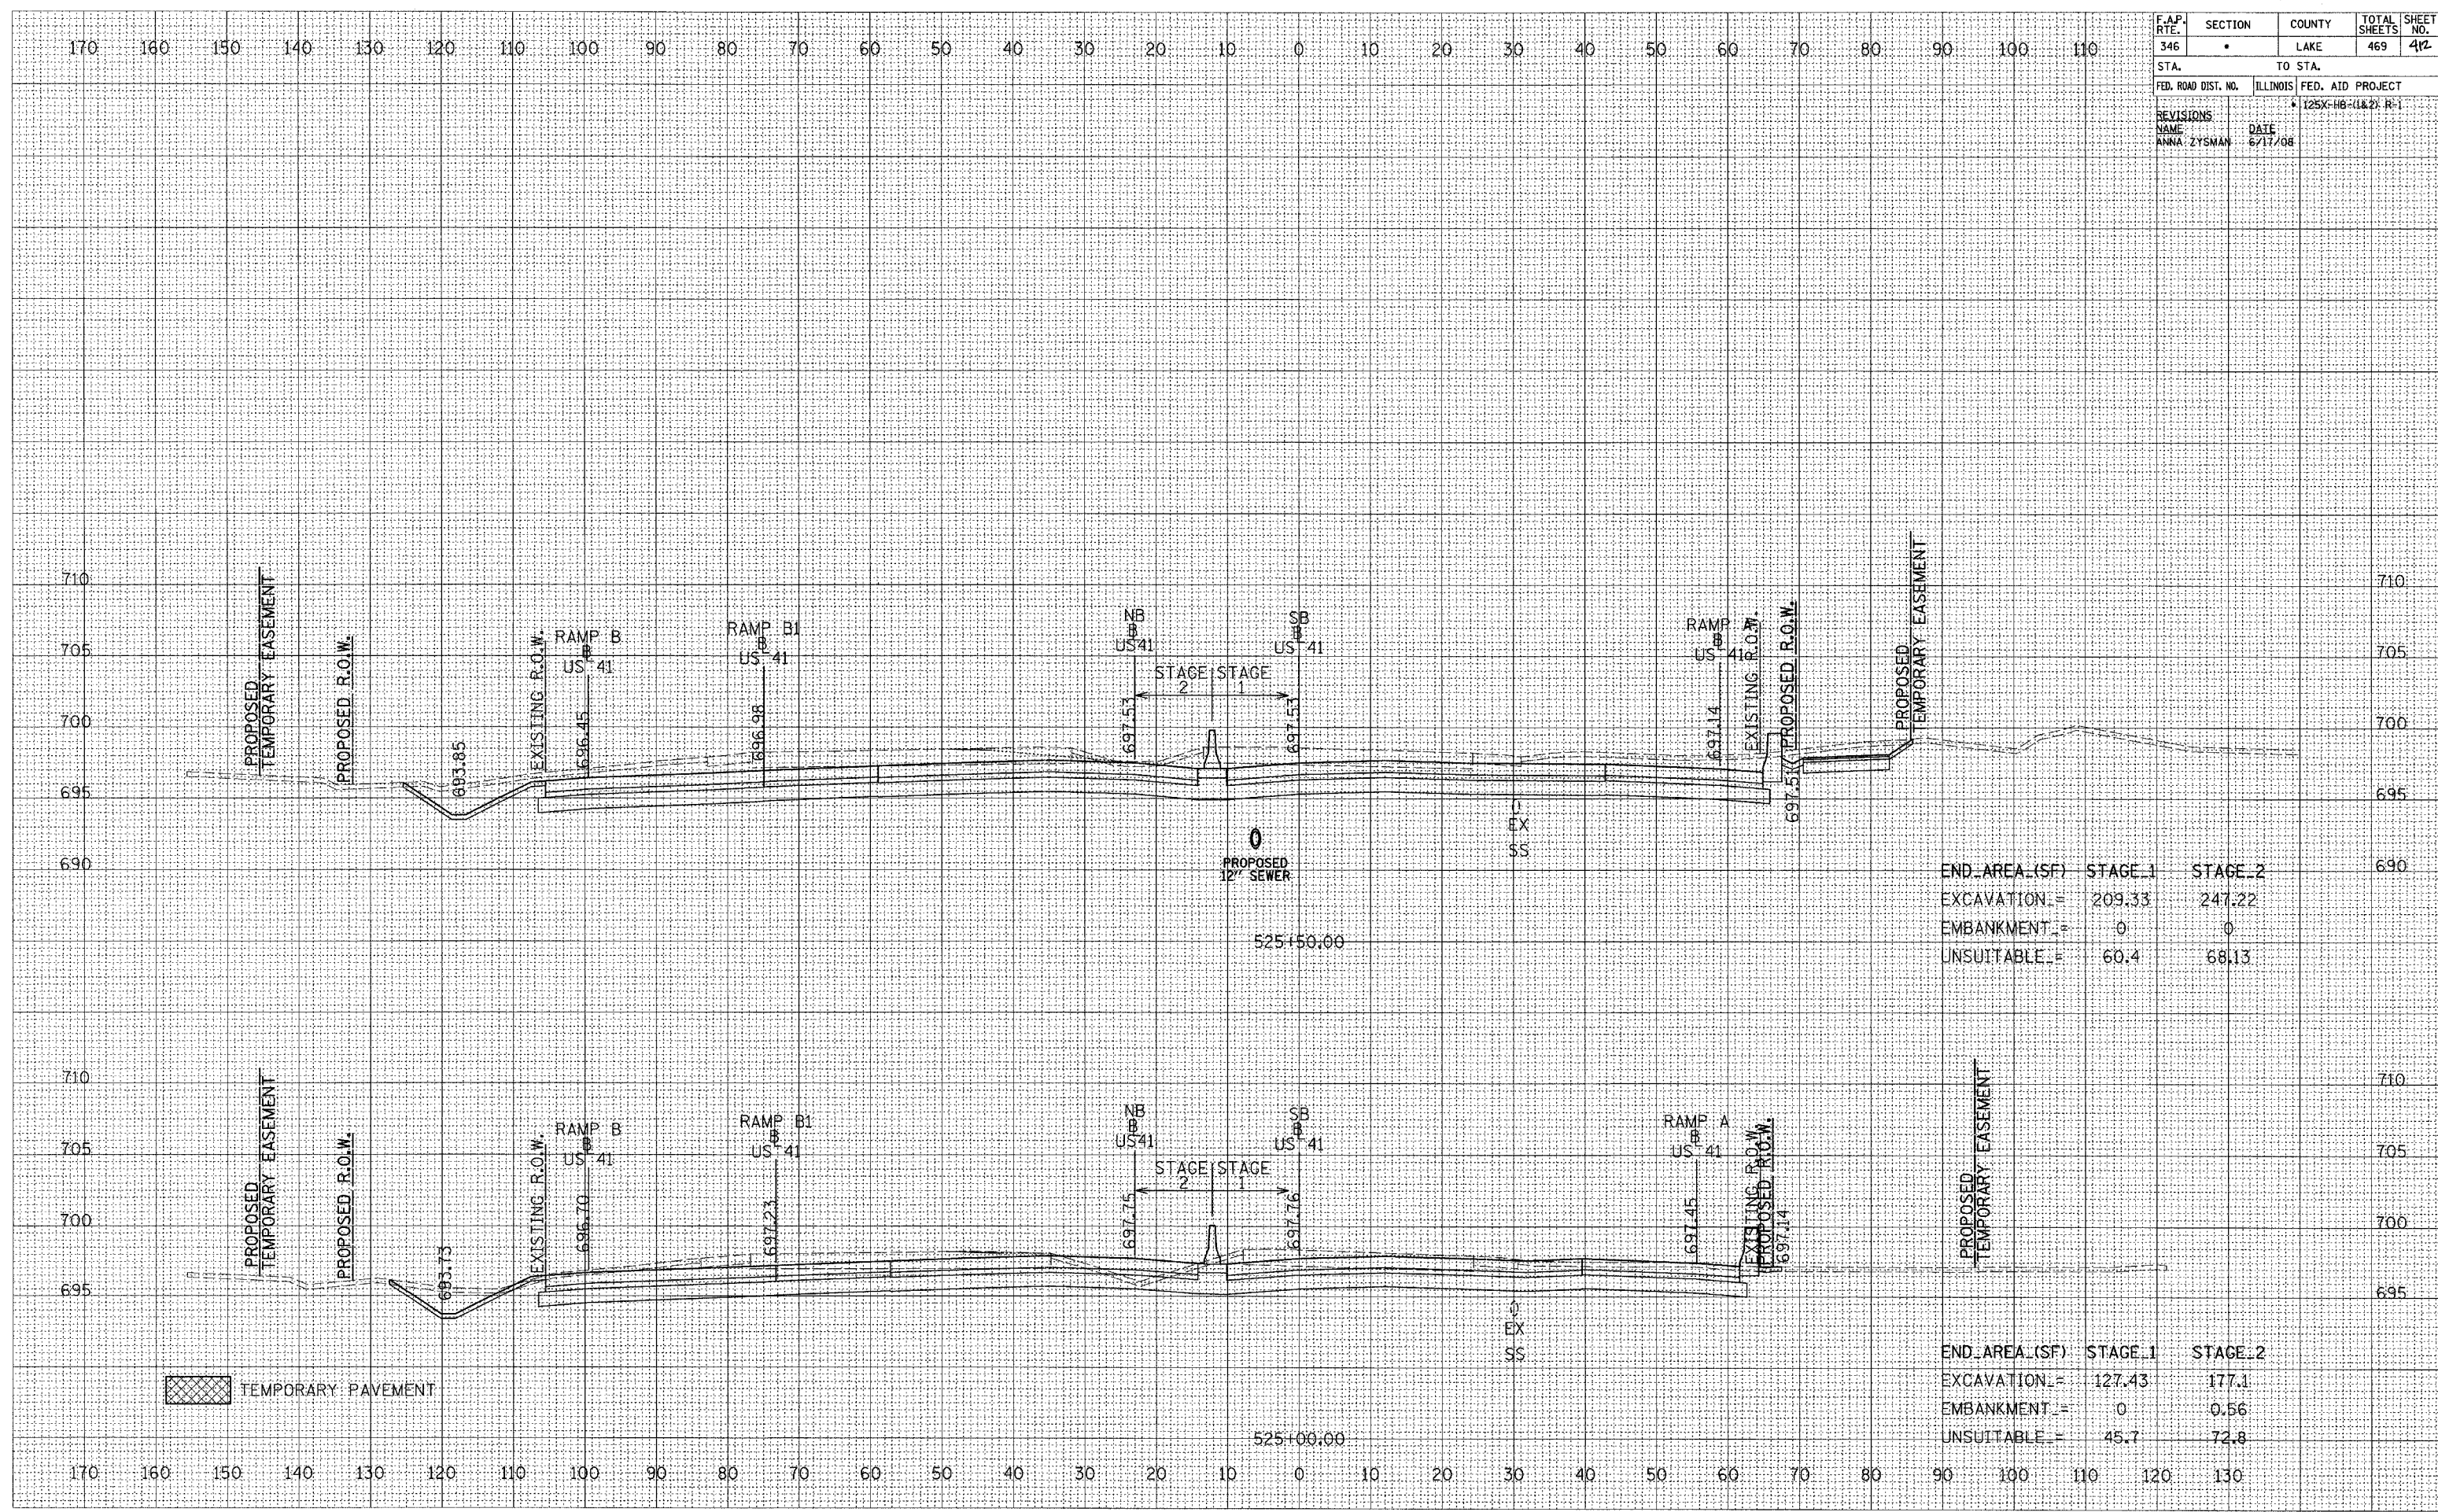

END AREA (SF)	STAGE 1	STAGE 2
EXCAVATION	209.33	247.22
EMBANKMENT	0	0
UNSUITABLE	60.4	68.13

END AREA (SF)	STAGE 1	STAGE 2
EXCAVATION	127.43	177.1
EMBANKMENT	0	0.56
UNSUITABLE	45.7	72.8