


F.A.P. RTE.	SECTION	COUNTY	TOTAL SHEETS	SHEET NO.
346	•	LAKE	469	418
STA.	TO STA.			
FED. ROAD DIST. NO.	ILLINOIS	FED. AID PROJECT		
		• 125X-HB-(1&2) R-1		
REVISIONS	DATE			
NAME	ANNA ZYSMAN			
	6/17/08			

DATE	
BY	
FINAL SURVEY	SURVEYED
PLOTTED	
NOTE BOOK	
AREAS	
CHECKED	
NO.	

DATE	
BY	
ORIGINAL SURVEY	SURVEYED
PLOTTED	
NOTE BOOK	
AREAS	
CHECKED	
NO.	

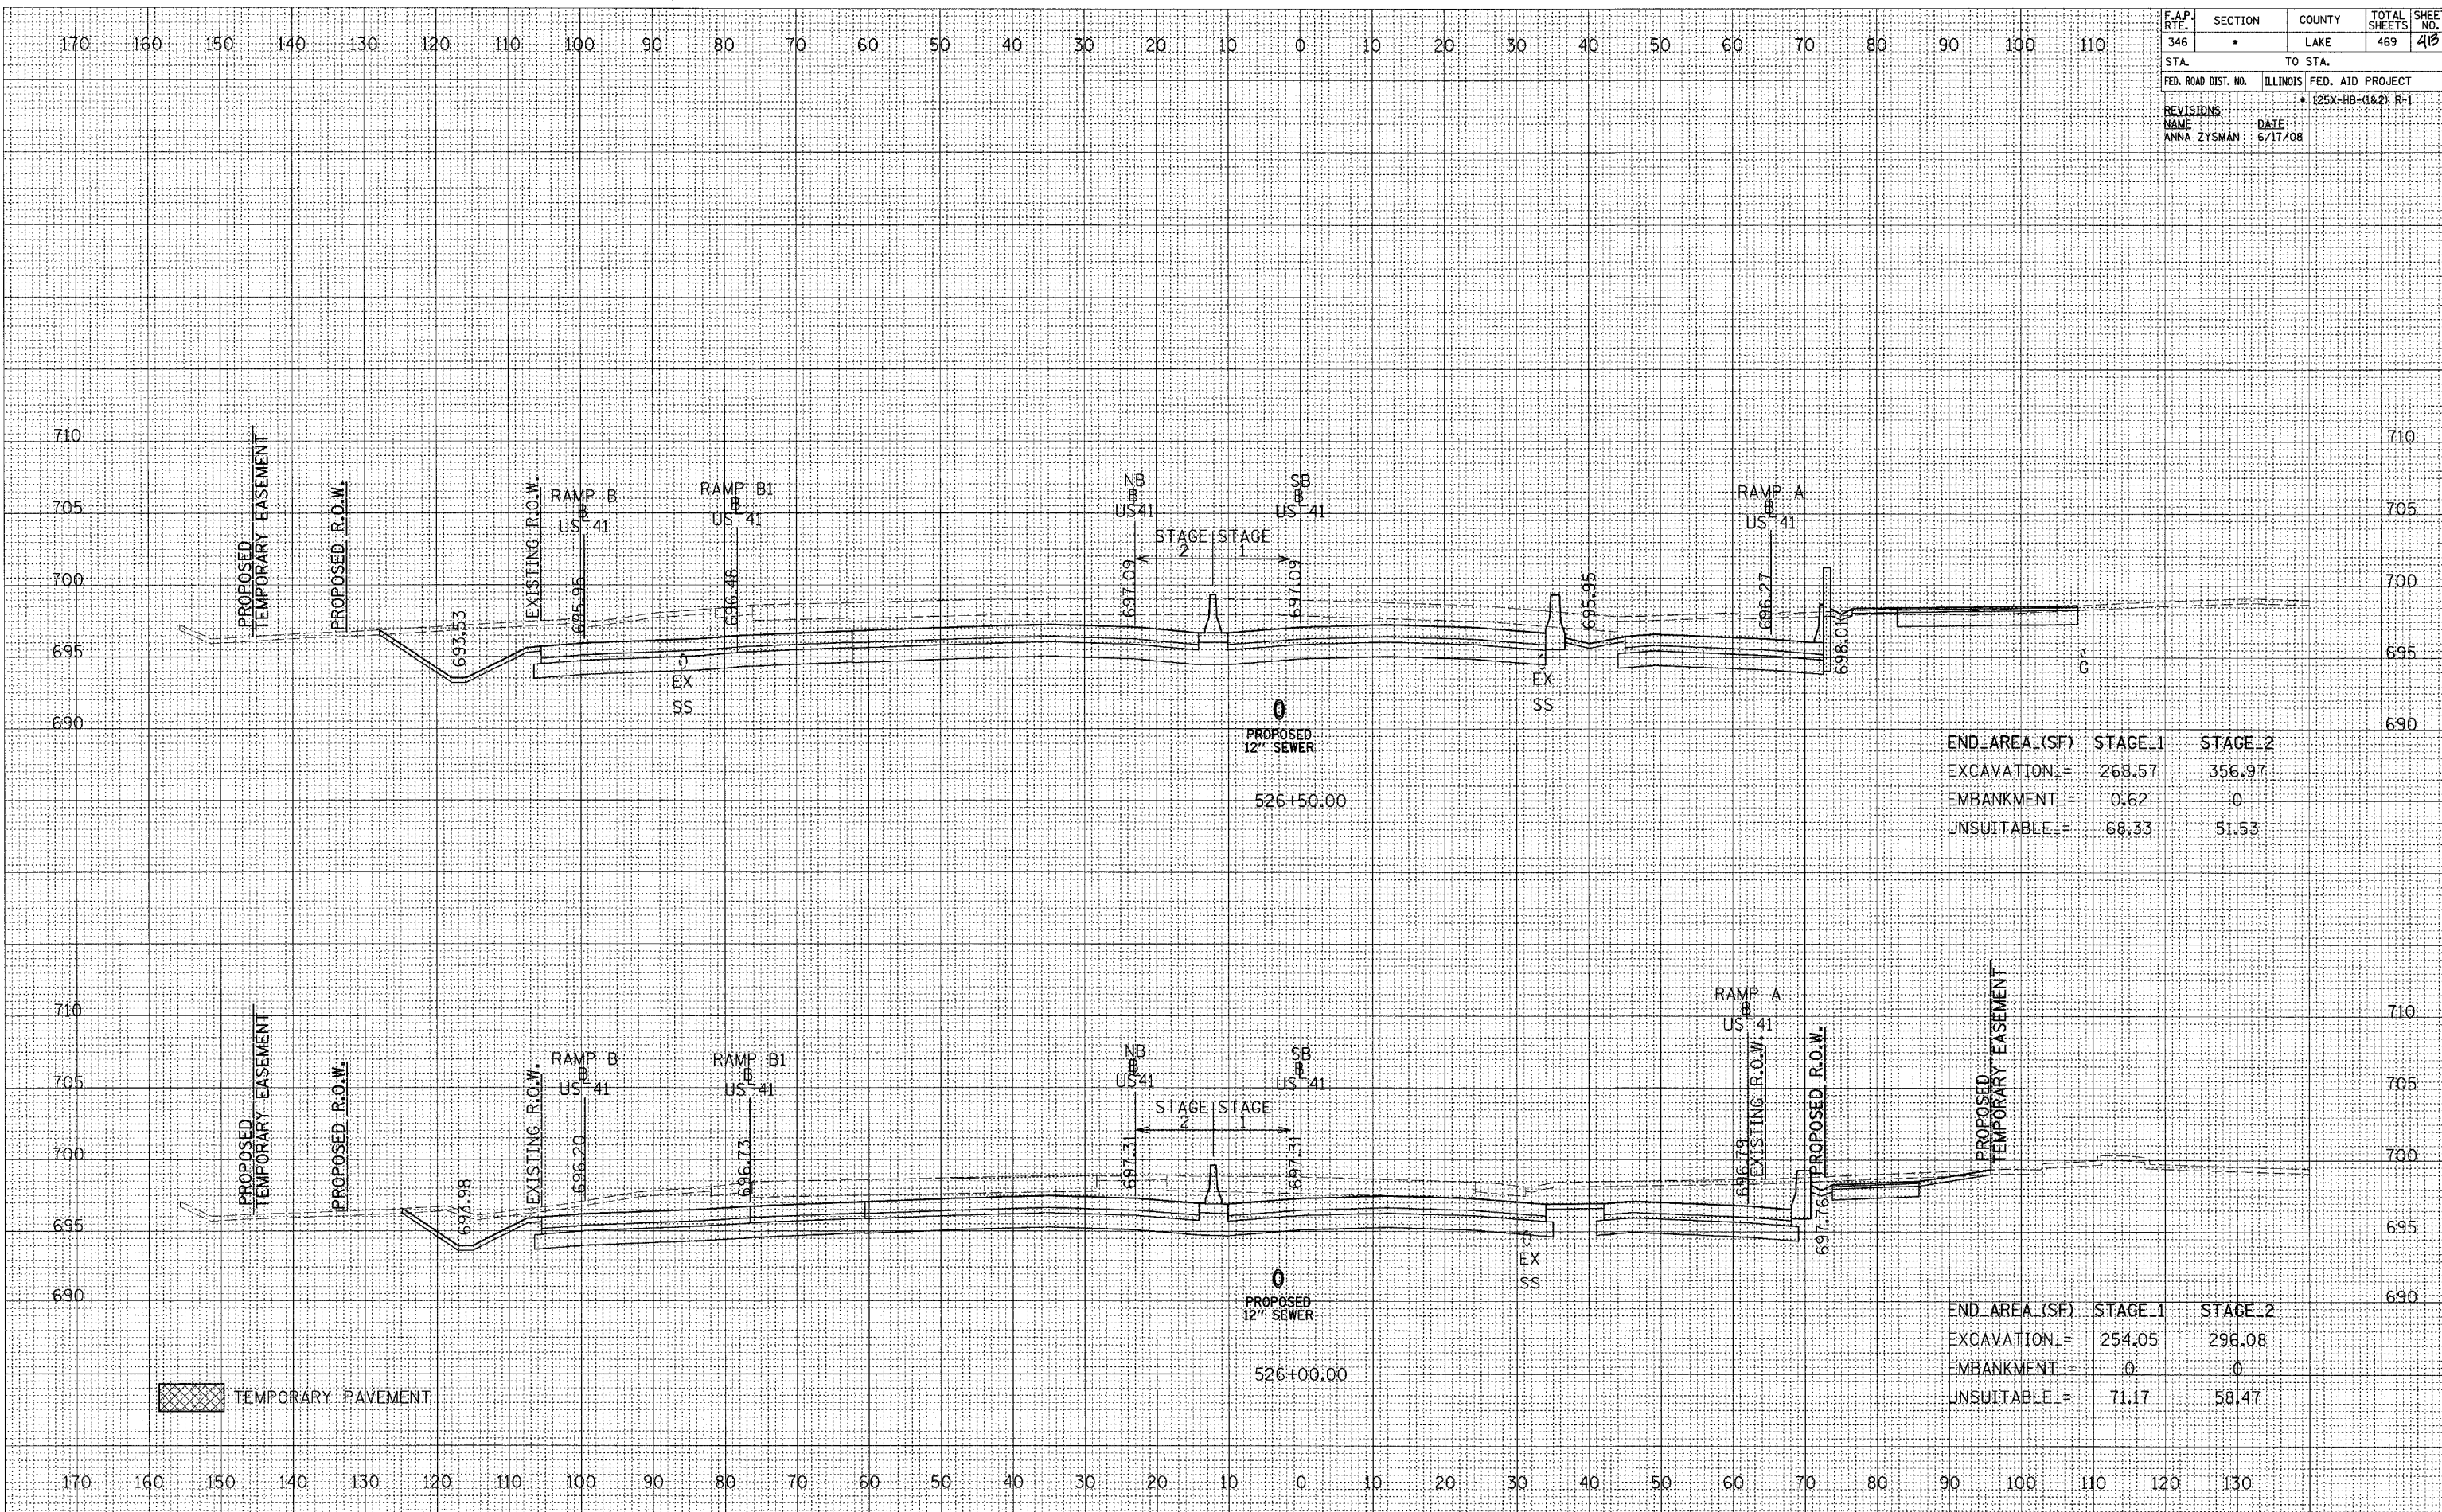

END_AREA_(SF)	STAGE_1	STAGE_2
EXCAVATION =	268.57	356.97
EMBANKMENT =	0.62	0
UNSUITABLE =	68.33	51.53

END_AREA_(SF)	STAGE_1	STAGE_2
EXCAVATION =	254.05	296.08
EMBANKMENT =	0	0
UNSUITABLE =	71.17	58.47

TEMPORARY PAVEMENT