


F.A.P. RTE.	SECTION	COUNTY	TOTAL SHEETS	SHEET NO.
346	•	LAKE	469	414
STA.		TO STA.		
FED. ROAD DIST. NO.	ILLINOIS	FED. AID PROJECT		
		• 125X-HB-(1&2) R-1		
REVISIONS		DATE		
NAME	DATE			
ANNA ZYSMAN	6/17/08			

BY	DATE
FINAL SURVEY	
PLOTTED	
NOTE BOOK	
AREAS CHECKED	
NO.	

BY	DATE
ORIGINAL SURVEY	
PLOTTED	
NOTE BOOK	
AREAS CHECKED	
NO.	

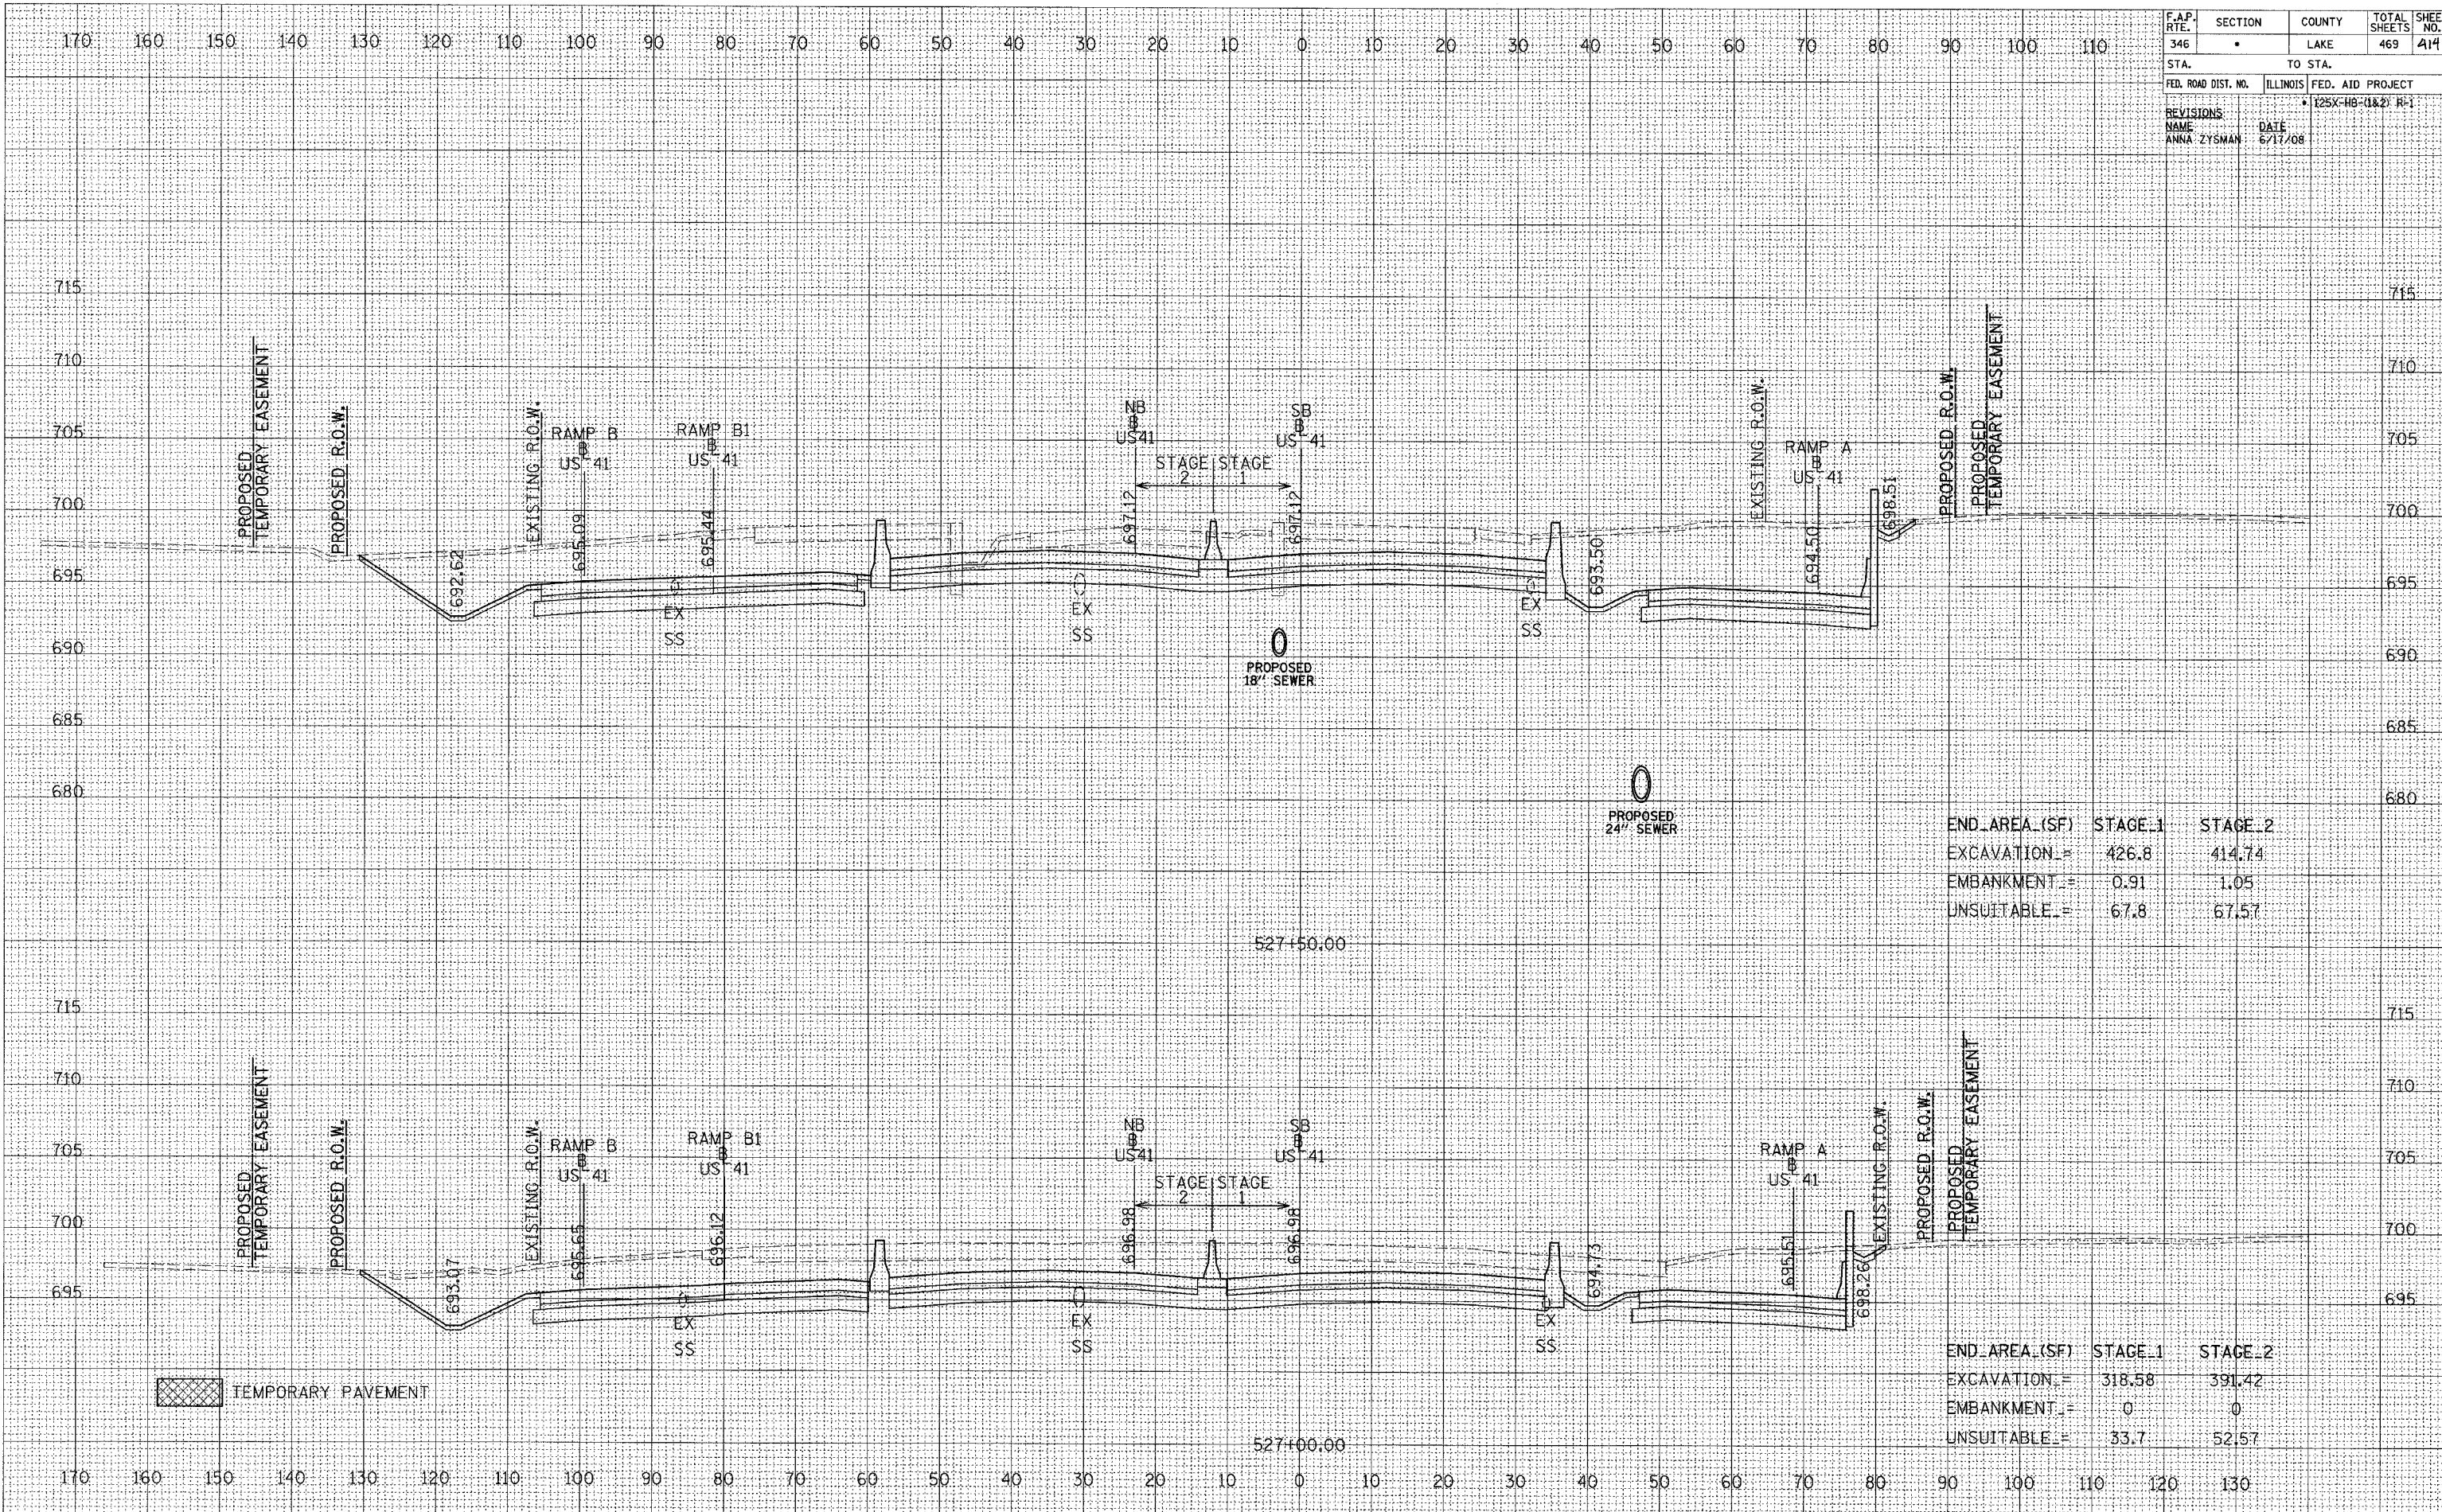

END AREA (SF)	STAGE 1	STAGE 2
EXCAVATION	= 426.8	414.74
EMBANKMENT	= 0.91	1.05
UNSUITABLE	= 67.8	67.57

END AREA (SF)	STAGE 1	STAGE 2
EXCAVATION	= 318.58	391.42
EMBANKMENT	= 0	0
UNSUITABLE	= 33.7	52.57