


F.A.P. RTE. 346	SECTION •	COUNTY LAKE	TOTAL SHEETS 469	SHEET NO. 415
STA.		TO STA.		
FED. ROAD DIST. NO.	ILLINOIS	FED. AID PROJECT		
REVISIONS		• 125X-HB-(1&2) R-1		
NAME ANNA ZYSMAN	DATE 6/17/08			

DATE	BY
NO.	NO.
AREAS CHECKED	AREAS CHECKED
PLOTTED DATE	PLOTTED DATE
NOTE BOOK	NOTE BOOK
SURVEY	SURVEY
FINAL	FINAL

DATE	BY
NO.	NO.
AREAS CHECKED	AREAS CHECKED
PLOTTED DATE	PLOTTED DATE
NOTE BOOK	NOTE BOOK
SURVEY	SURVEY
ORIGINAL	ORIGINAL

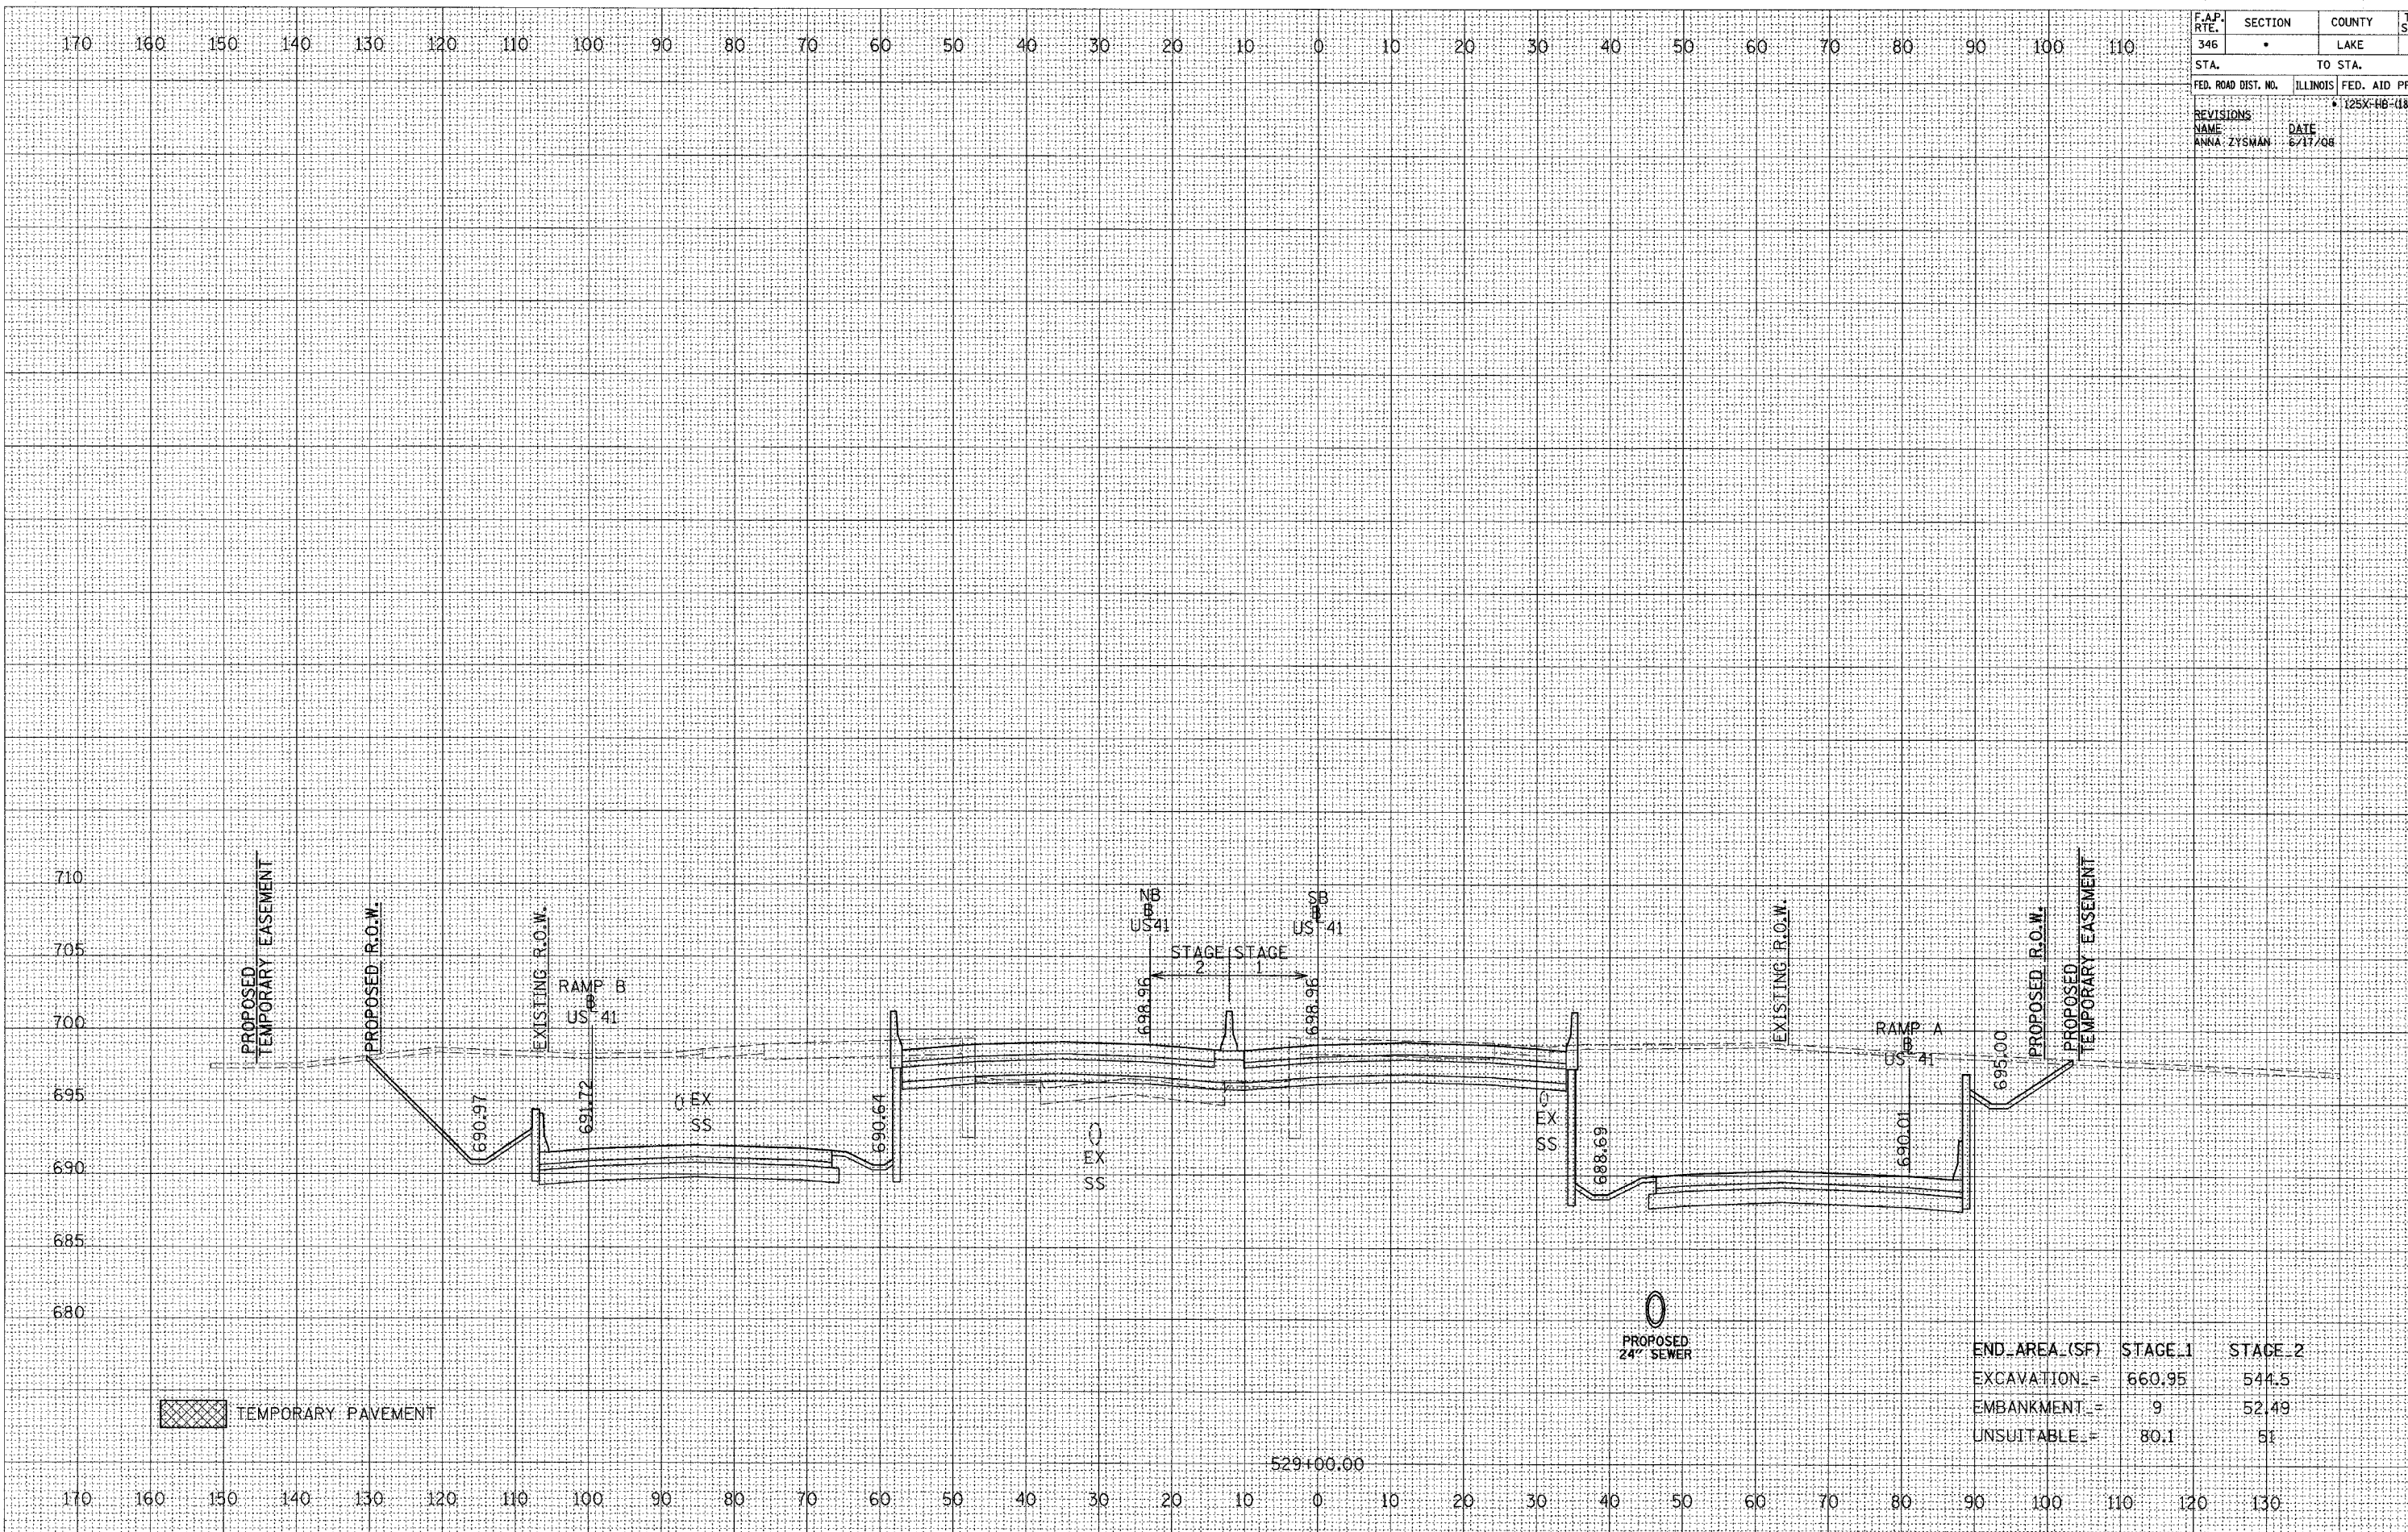

TEMPORARY PAVEMENT

END_AREA (SF)	STAGE 1	STAGE 2
EXCAVATION	= 660.95	544.5
EMBANKMENT	= 9	52.49
UNSUITABLE	= 80.1	51

529+00.00