


F.A.P. RTE. 346	SECTION .	COUNTY LAKE	TOTAL SHEETS 469	SHEET NO. 414
STA. _____ TO STA. _____			ILLINOIS FED. AID PROJECT	
REVISIONS:			• 125X-10-11.21 R-1	
NAME ANNA ZYSMAN			DATE 6/17/08	

DATE	BY
DATE	BY
DATE	BY
DATE	BY
DATE	BY
DATE	BY

DATE	BY
DATE	BY
DATE	BY
DATE	BY
DATE	BY

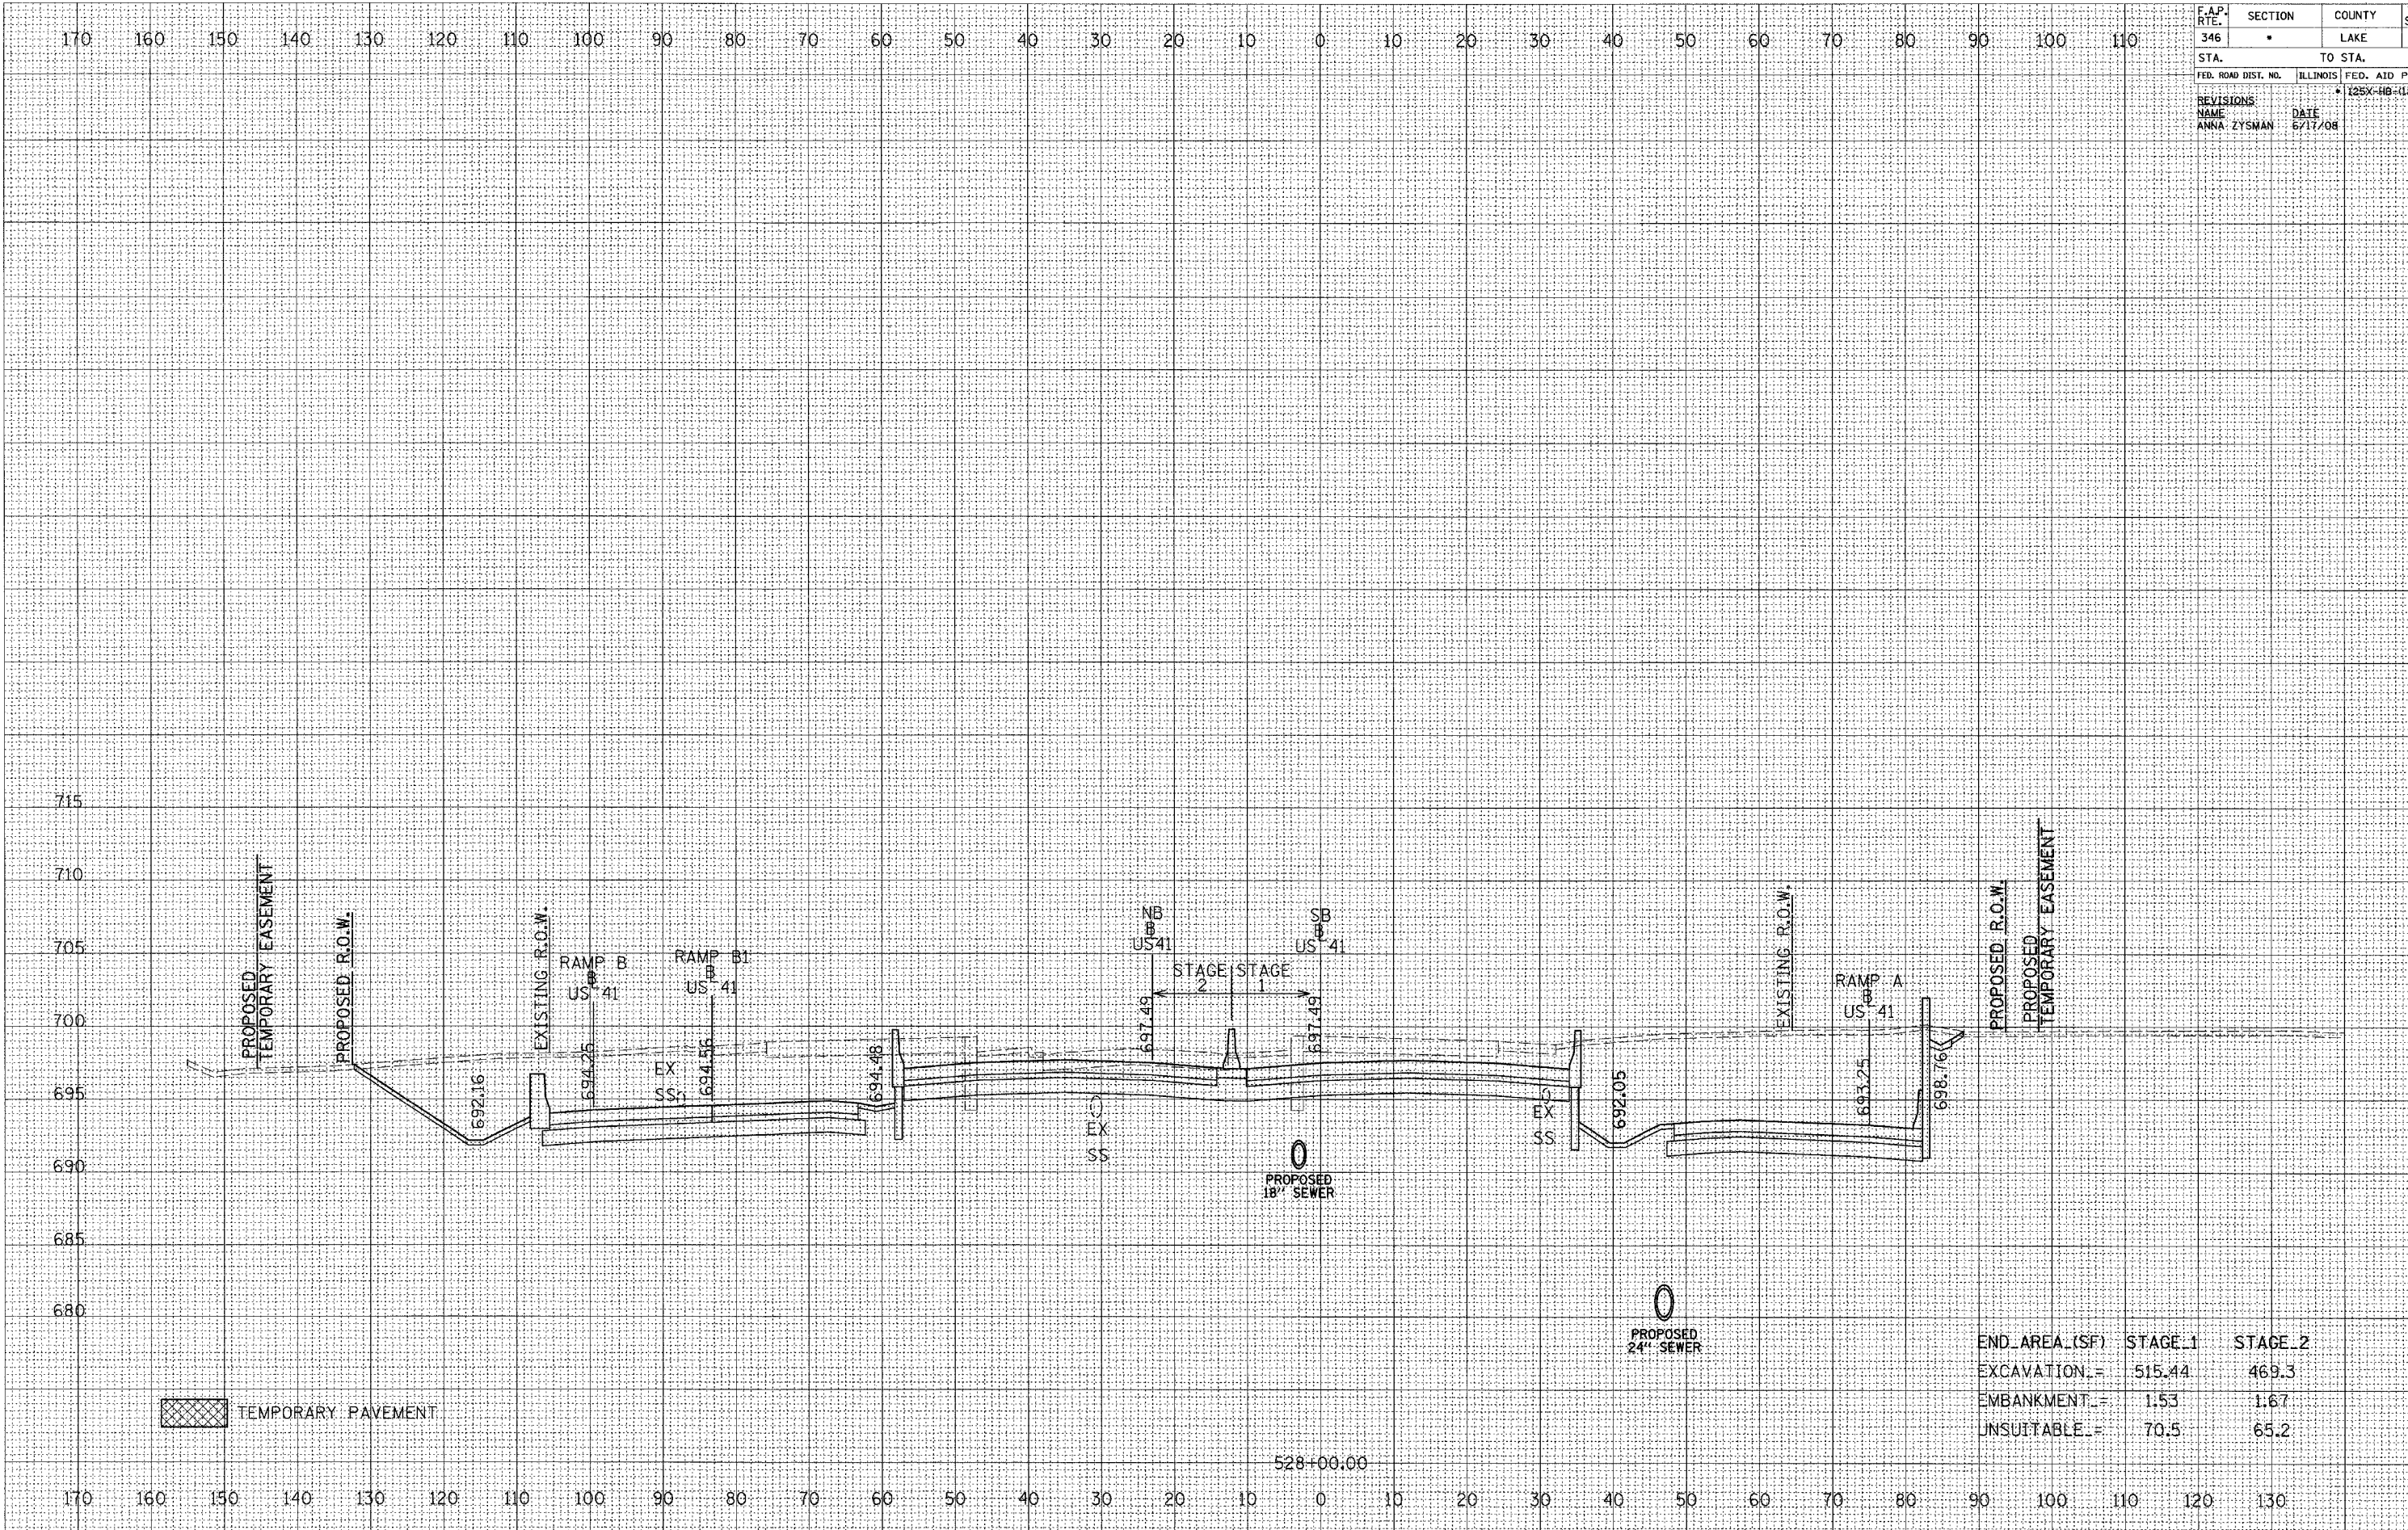

TEMPORARY PAVEMENT

END_AREA_(SF)	STAGE_1	STAGE_2
EXCAVATION_	515.44	469.3
EMBANKMENT_	1.53	1.67
UNSUITABLE_	70.5	65.2