


F.A.P. RTE. 346	SECTION *	COUNTY LAKE	TOTAL SHEETS 469	SHEET NO. 421
STA.		TO STA.		
FED. ROAD DIST. NO.	ILLINOIS	FED. AID PROJECT		
		* 125X-HB-(1&2) R-1		
REVISIONS		DATE		
NAME ANNA ZYSMAN		6/17/08		

DATE	BY
FINAL SURVEY	SURVEYED
NOTE BOOK	PLOTTED
NO.	AREAS CHECKED

DATE	BY
ORIGINAL SURVEY	SURVEYED
NOTE BOOK	PLOTTED
NO.	AREAS CHECKED

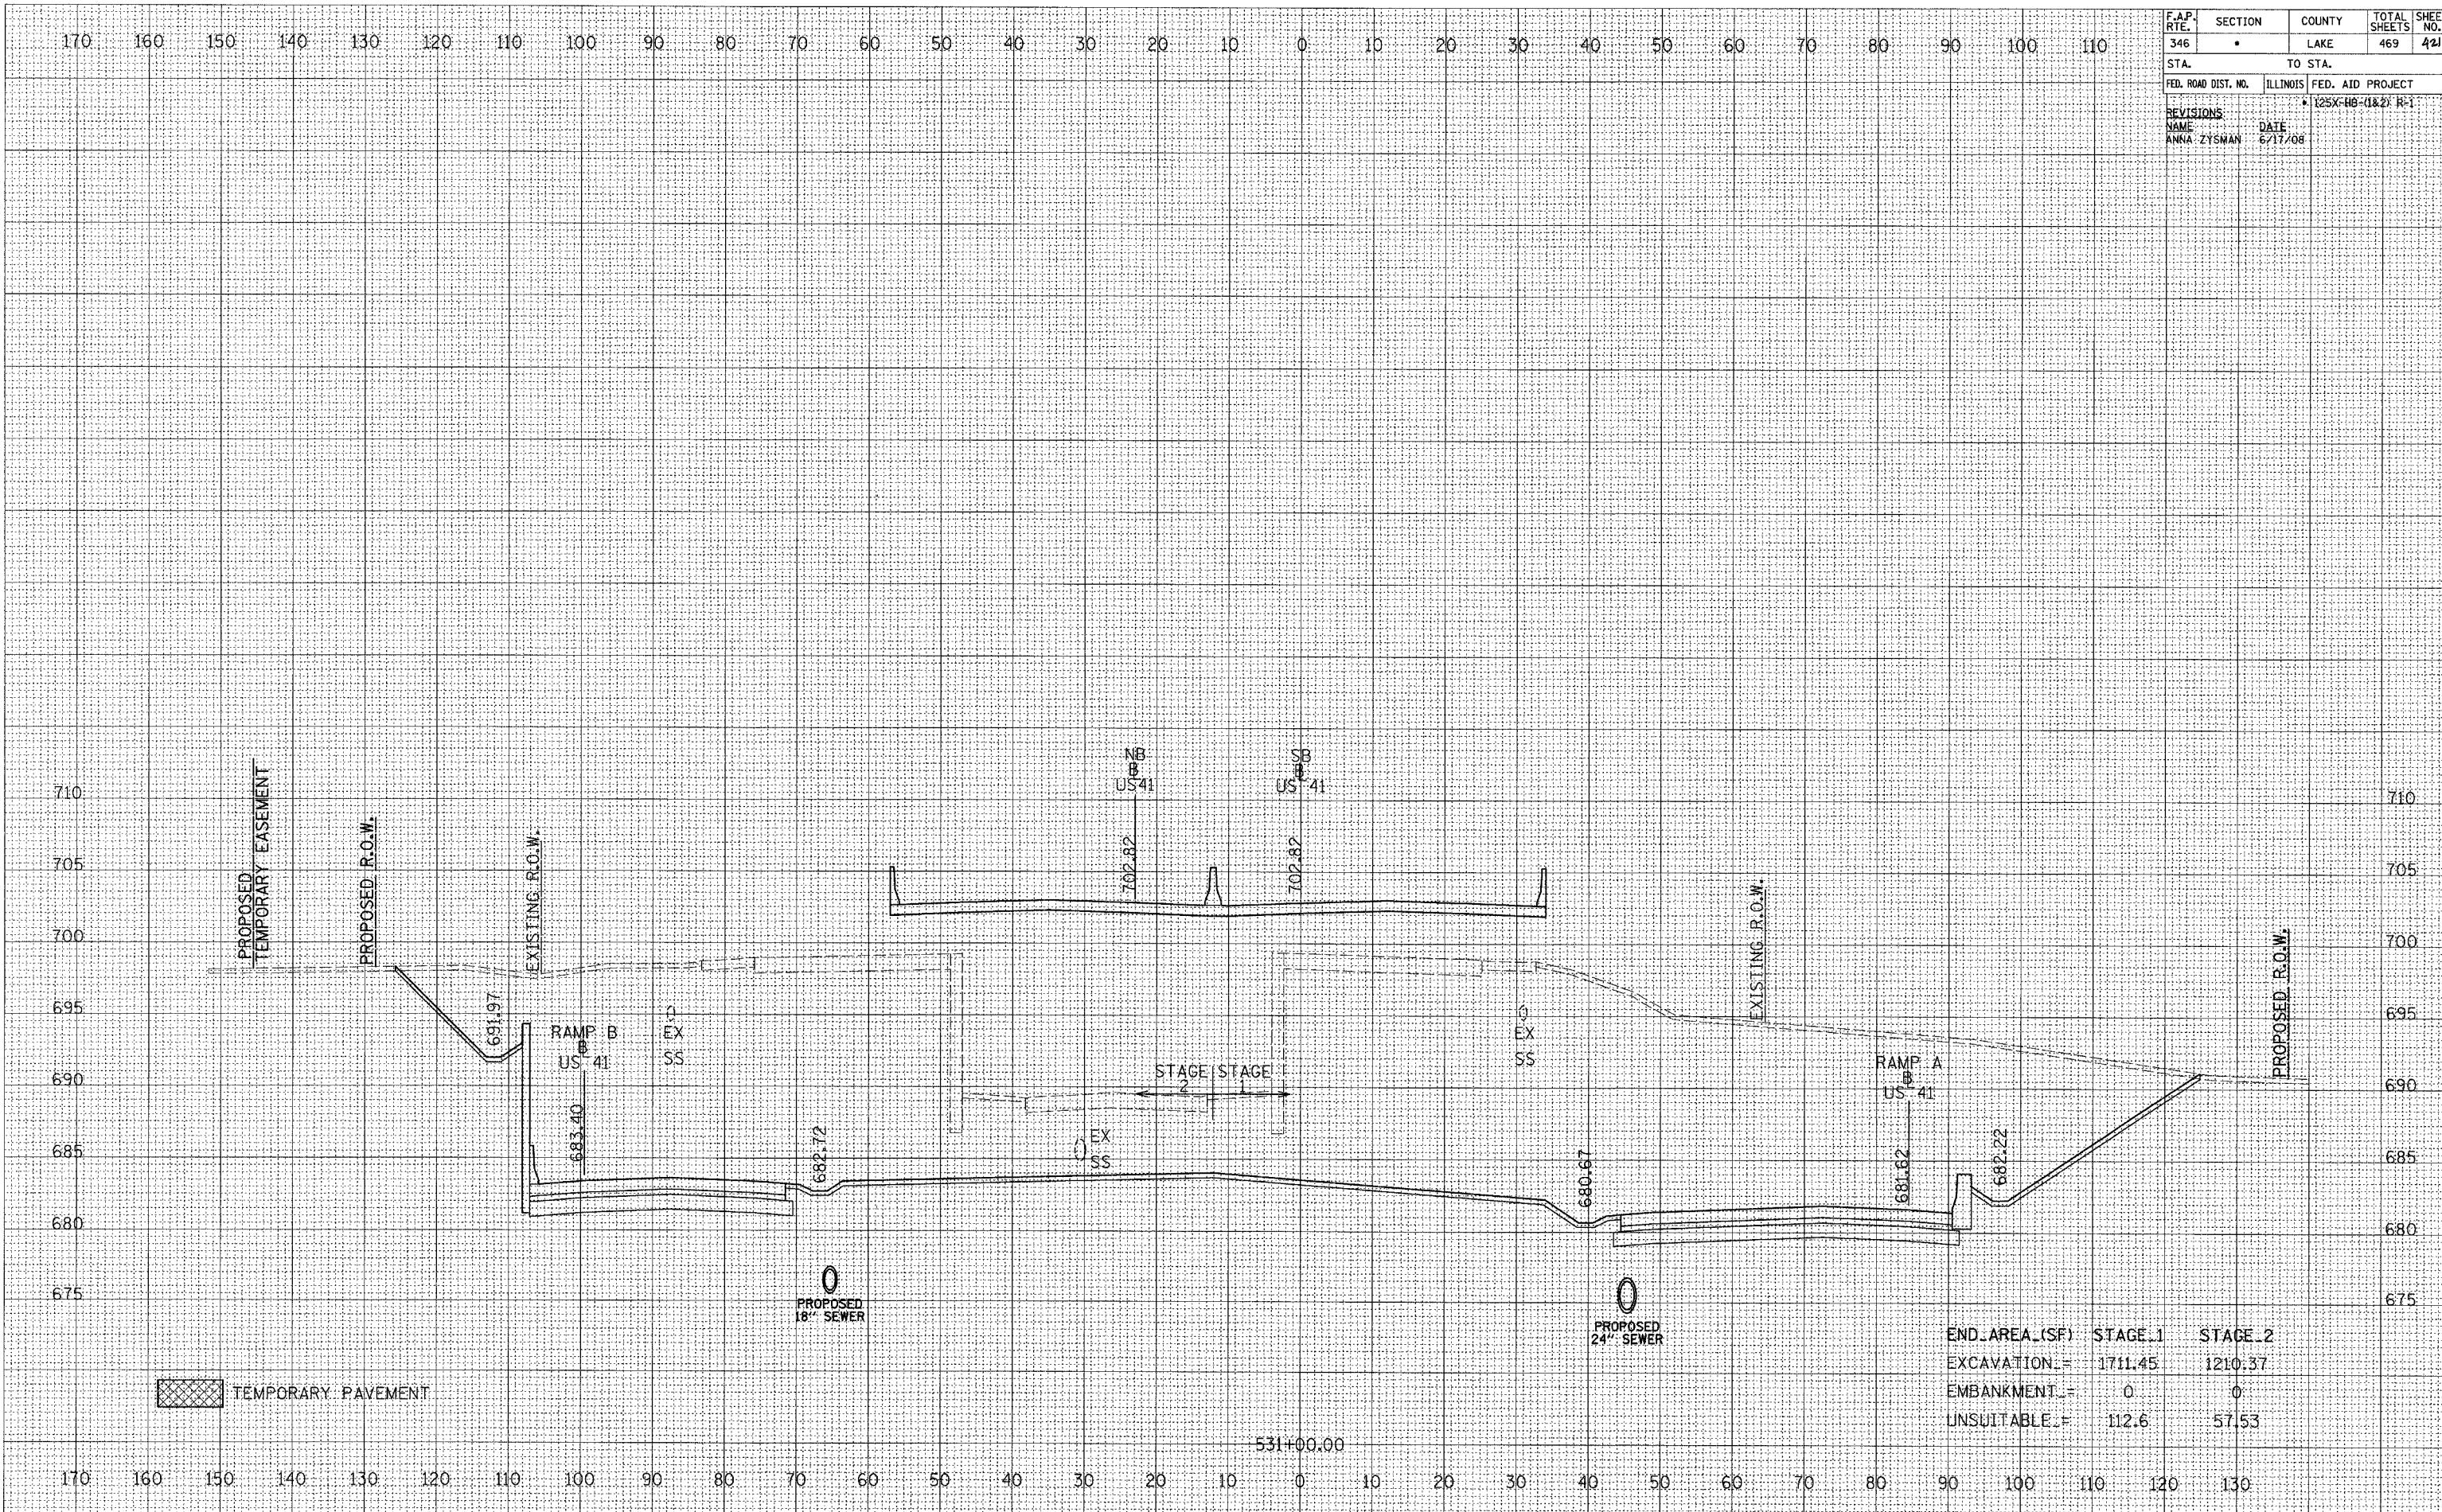

TEMPORARY PAVEMENT

END AREA (SF)	STAGE 1	STAGE 2
EXCAVATION	1711.45	1210.37
EMBANKMENT	0	0
UNSUITABLE	112.6	57.53