


F.A.P. RTE. 346	SECTION •	COUNTY LAKE	TOTAL SHEETS 469	SHEET NO. 429
STA.		TO STA.		
FED. ROAD DIST. NO.		ILLINOIS	FED. AID PROJECT	
		• 125X-H6-(1&2) R-1		
REVISIONS NAME ANNA ZYSMAN	DATE 6/17/08			

DATE	BY
ORIGINAL SURVEY	SURVEYED
NOTE BOOK	PLOTTED
NO.	DATE
AREAS CHECKED	

DATE	BY
ORIGINAL SURVEY	SURVEYED
NOTE BOOK	PLOTTED
NO.	DATE
AREAS CHECKED	

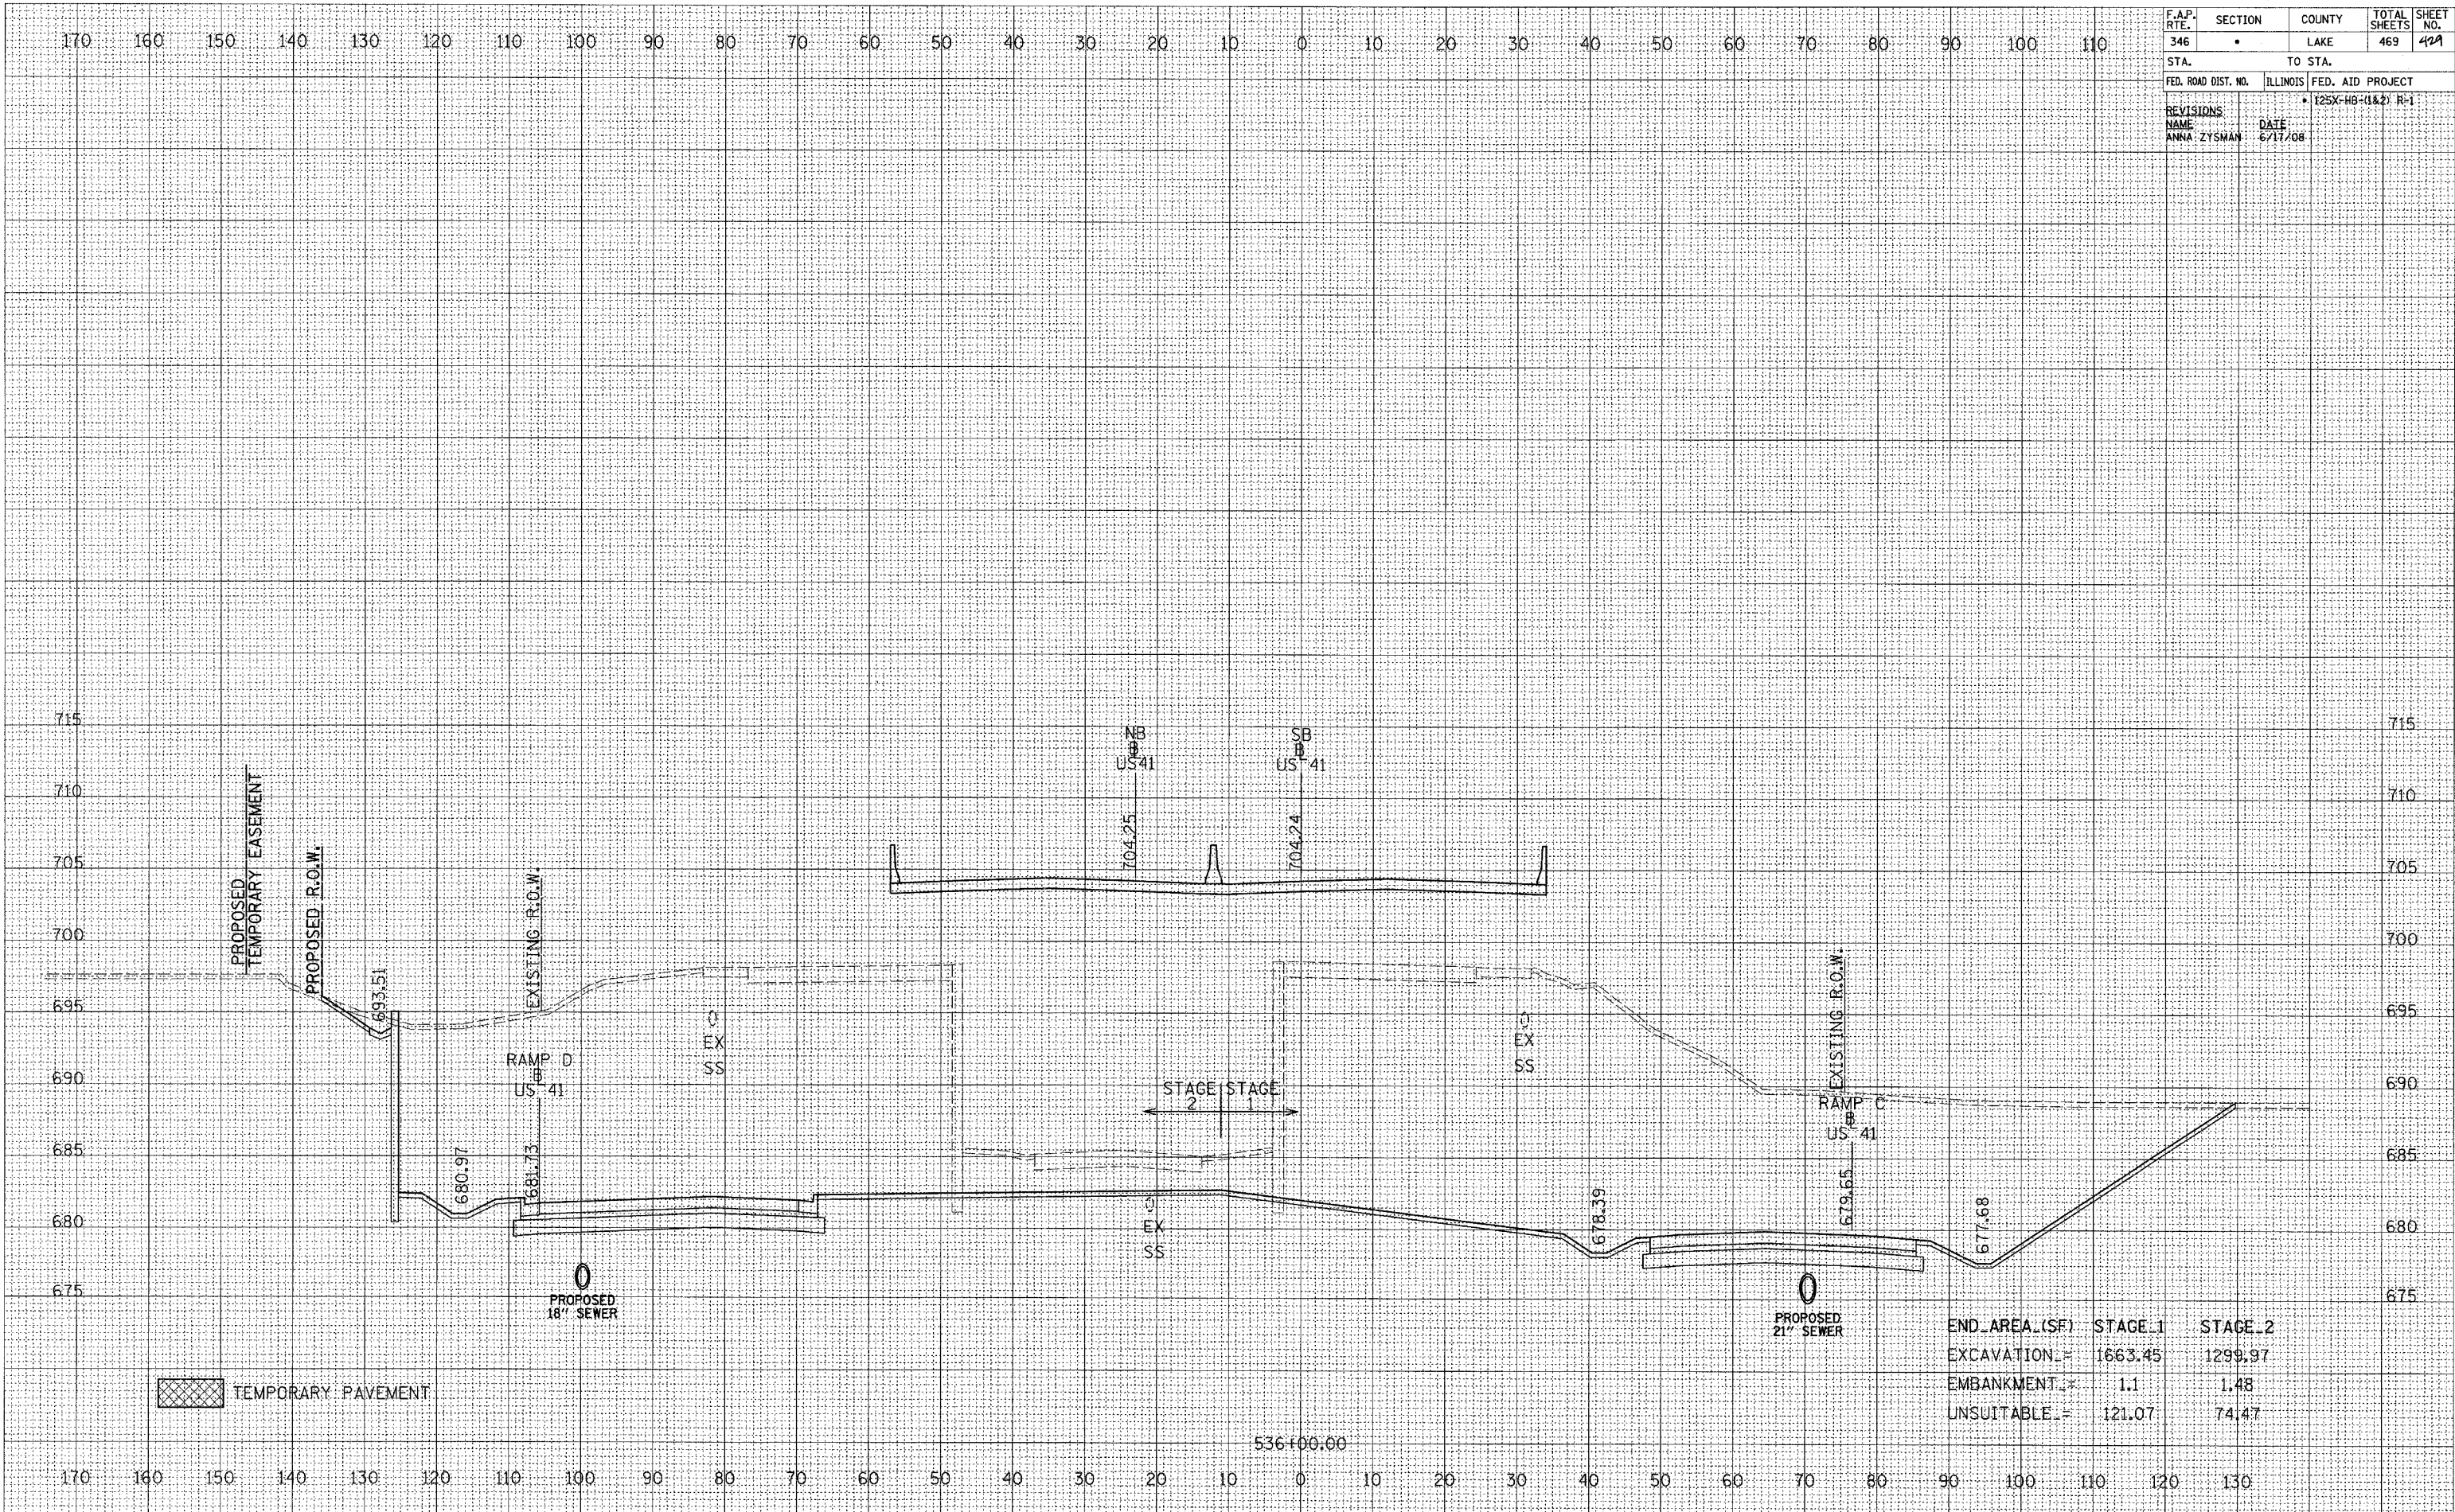

END_AREA_(SF)	STAGE_1	STAGE_2
EXCAVATION_	1663.45	1299.97
EMBANKMENT_	1.1	1.48
UNSUITABLE_	121.07	74.47

536+00.00