


F.A.P. RTE.	SECTION	COUNTY	TOTAL SHEETS	SHEET NO.
346	*	LAKE	469	430
STA.	TO STA.			
FED. ROAD DIST. NO.	ILLINOIS	FED. AID PROJECT		
		* 125X-HB-(1&2) R-1		
REVISIONS		DATE		
NAME		6/17/06		
ANNA ZYSMAN				

DATE	BY
DATE	BY
DATE	BY
DATE	BY
DATE	BY

DATE	BY
DATE	BY
DATE	BY
DATE	BY
DATE	BY

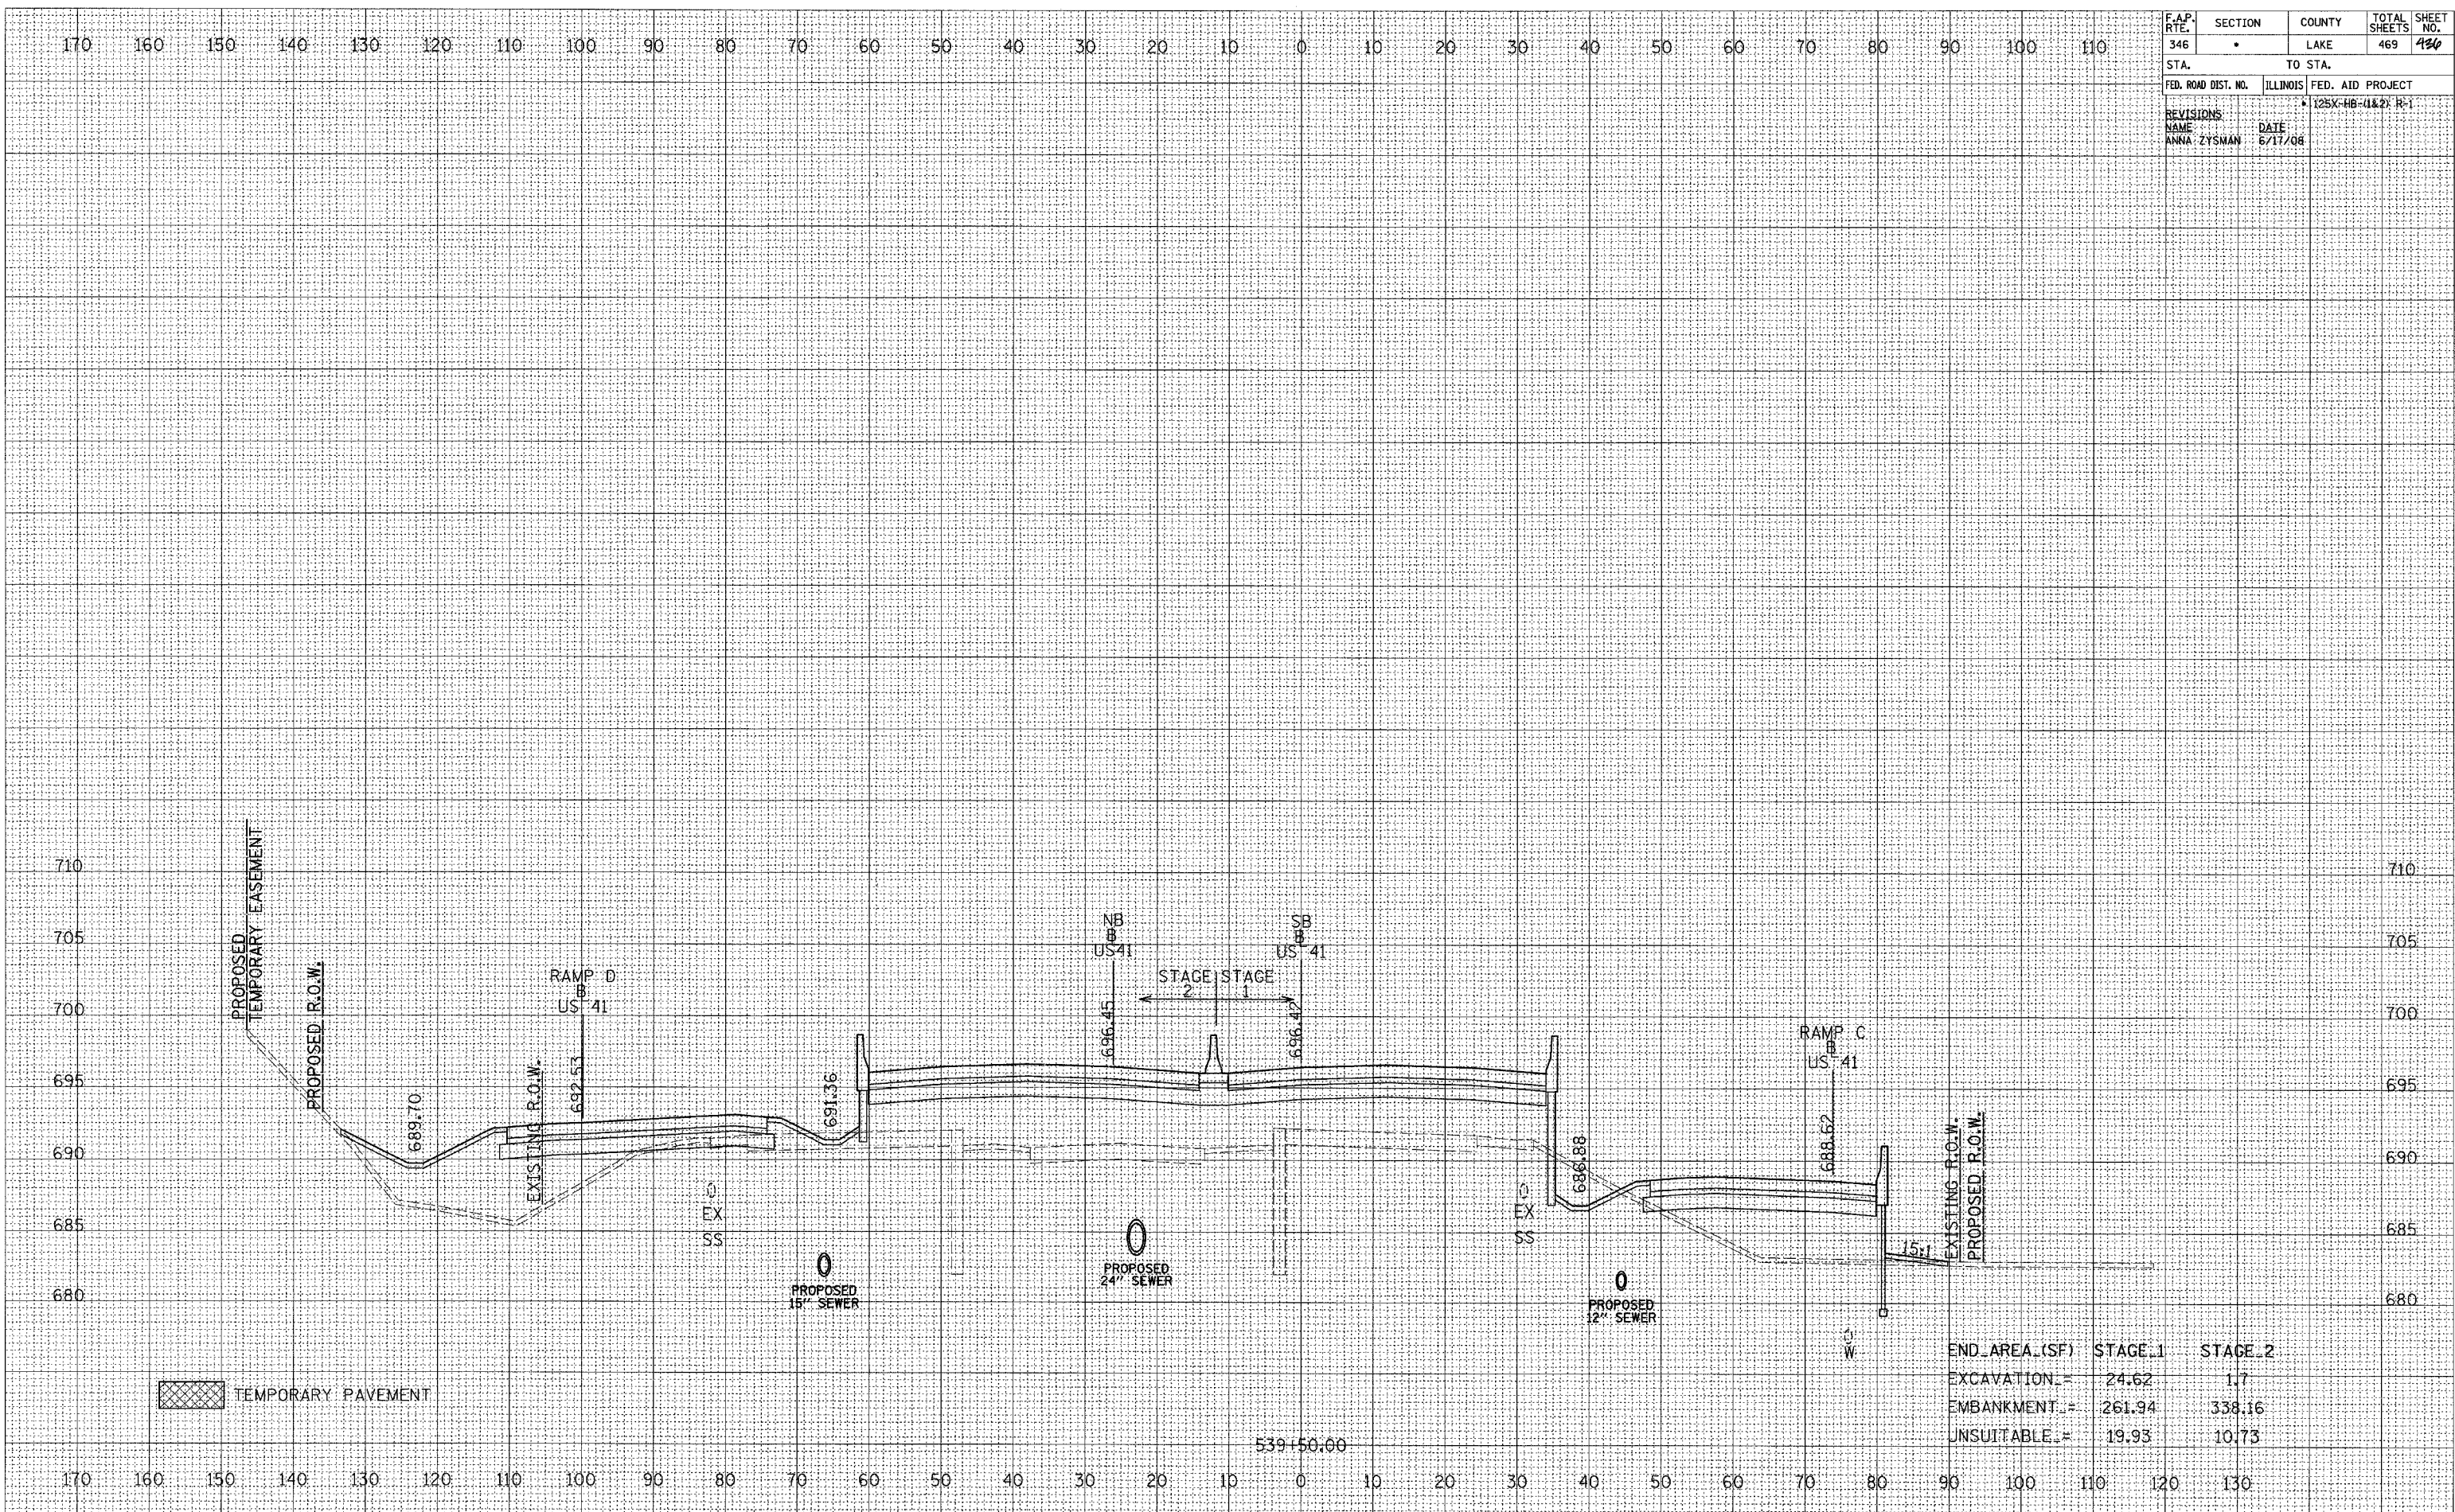

END_AREA_(SF)	STAGE_1	STAGE_2
EXCAVATION_	24.62	1.7
EMBANKMENT_	261.94	338.16
UNSUITABLE_	19.93	10.73

539+50.00