


F.A.P. RTE.	SECTION	COUNTY	TOTAL SHEETS	SHEET NO.
346	*	LAKE	469	441
STA.		TO STA.		
FED. ROAD DIST. NO.		ILLINOIS	FED. AID PROJECT	
		* 125X-HB-(1&2) R-1		
REVISIONS		NAME	DATE	
		ANNA ZYSMAN	6/17/08	

DATE	BY
DATE	BY
DATE	BY
DATE	BY

DATE	BY
DATE	BY
DATE	BY
DATE	BY

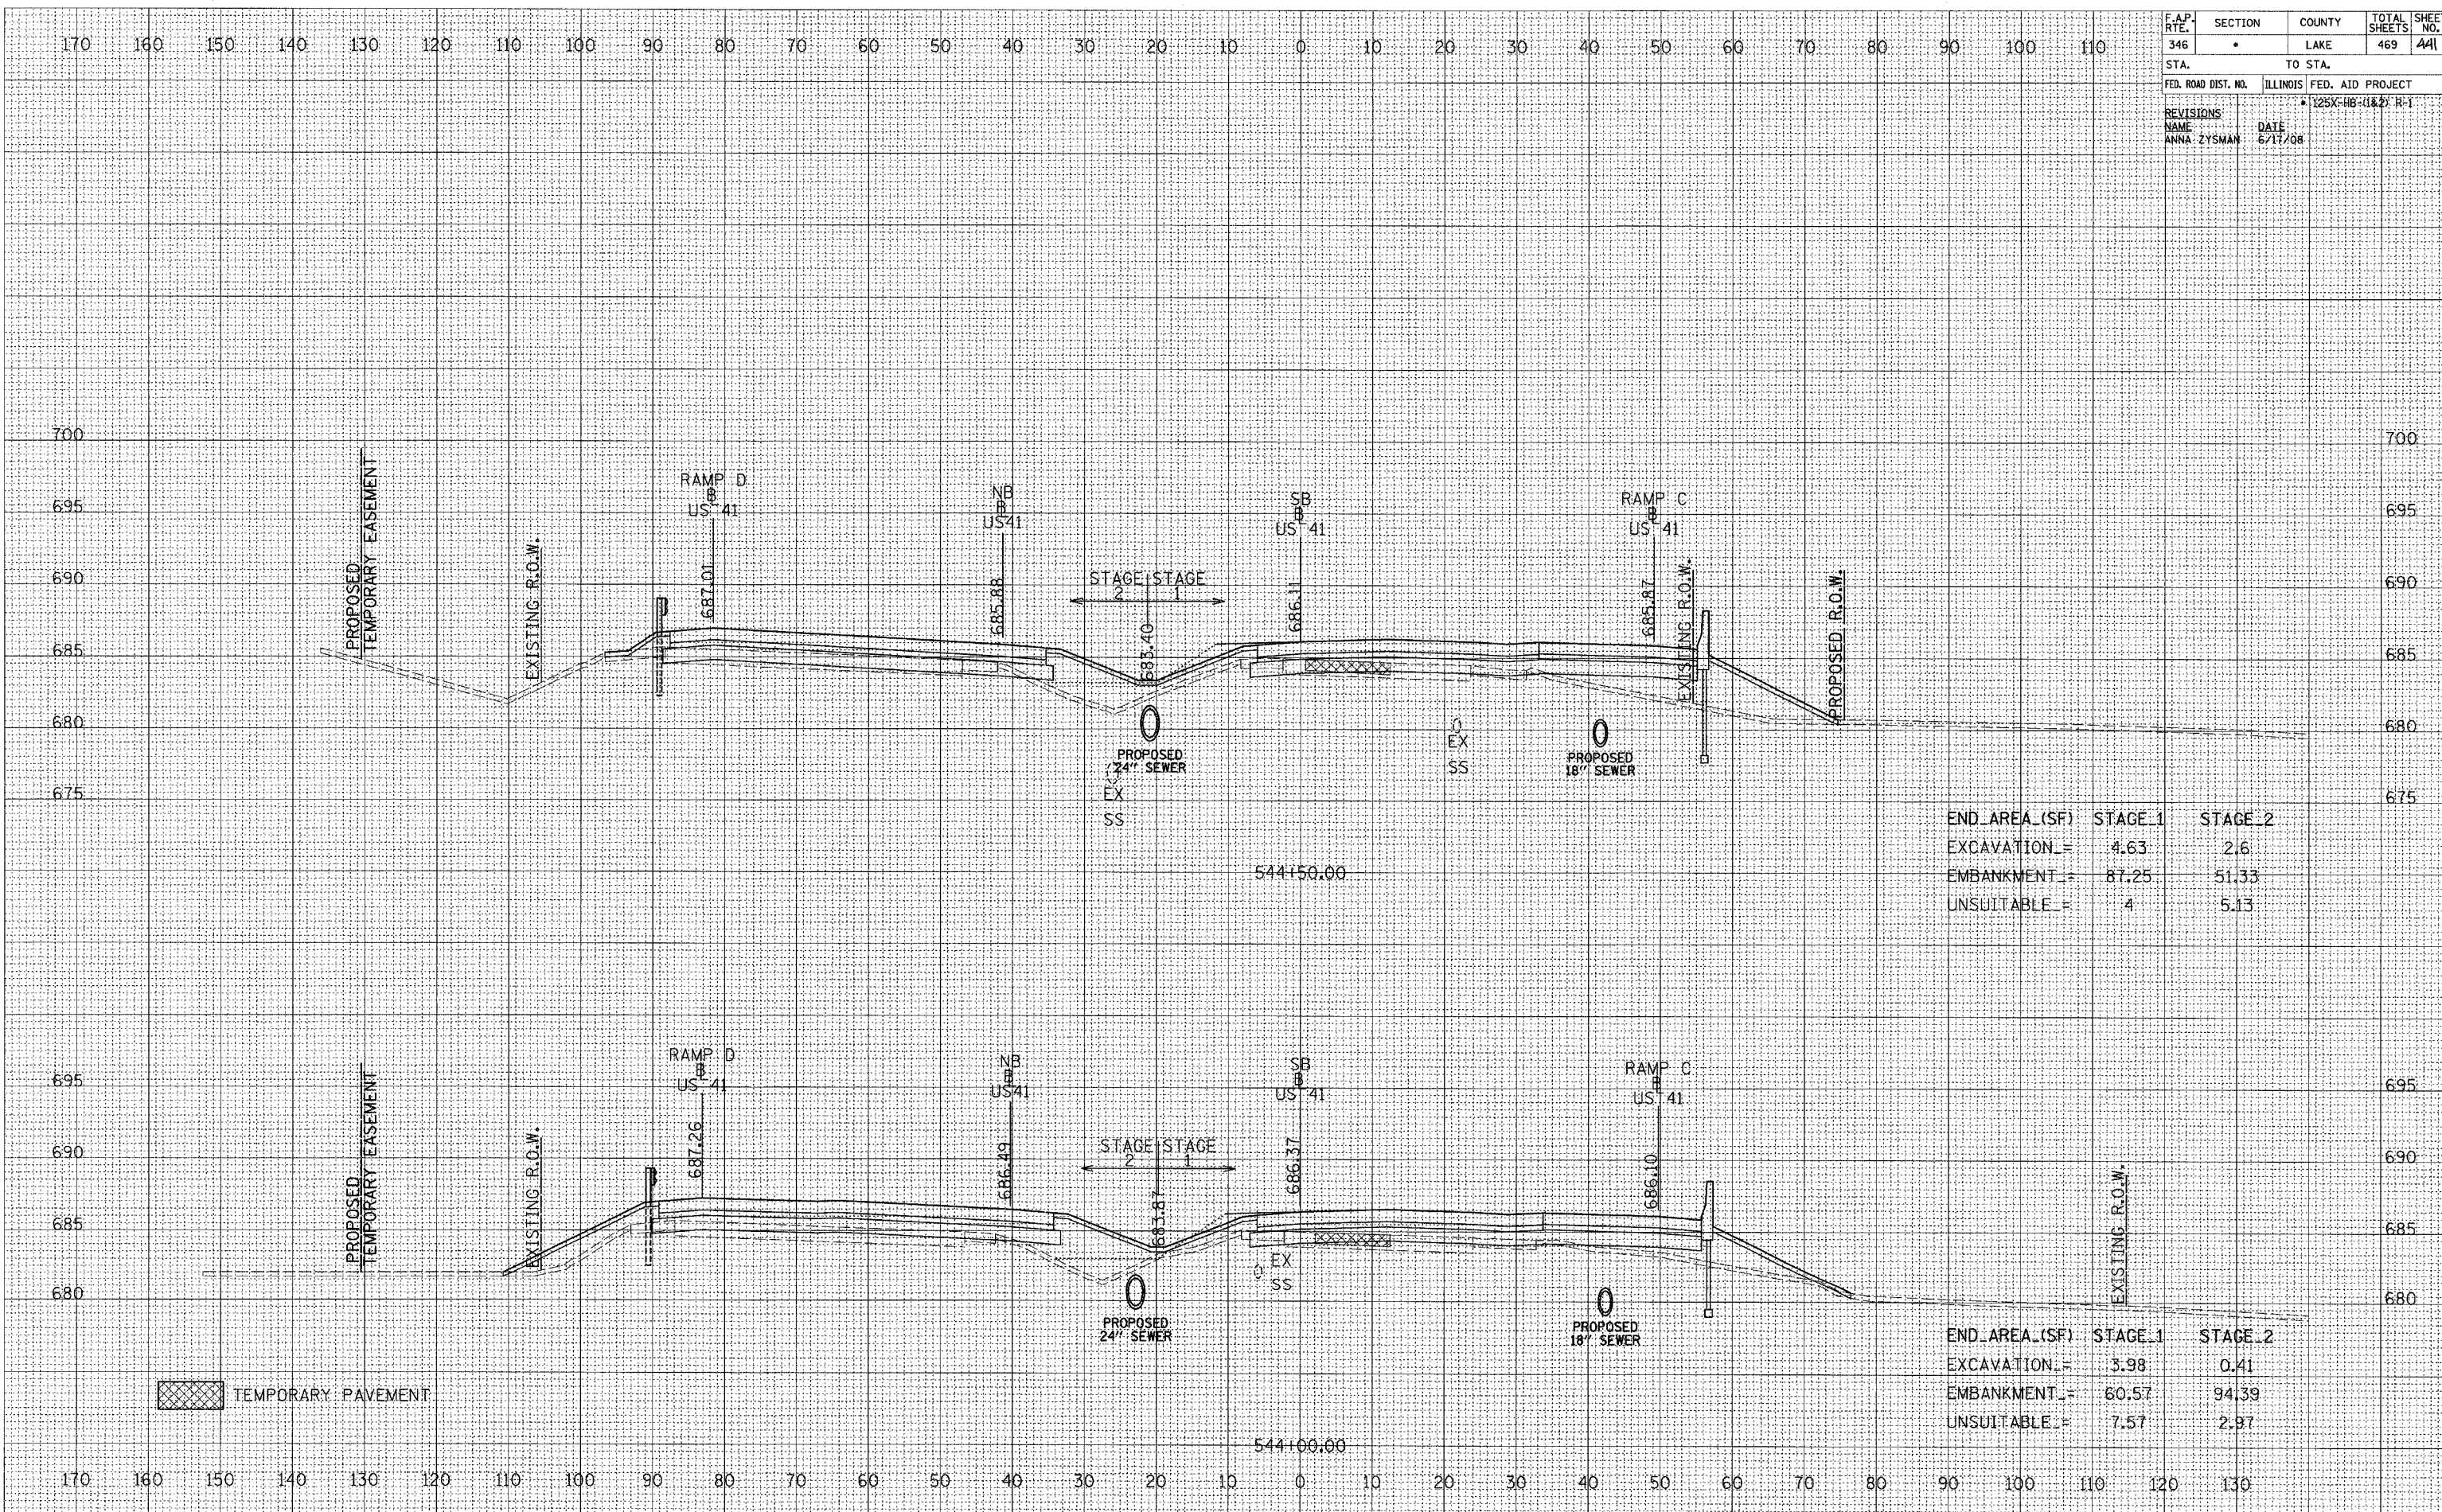

END_AREA_(SF)	STAGE_1	STAGE_2
EXCAVATION_	4.63	2.6
EMBANKMENT_	87.25	51.33
UNSUITABLE_	4	5.13

END_AREA_(SF)	STAGE_1	STAGE_2
EXCAVATION_	3.98	0.41
EMBANKMENT_	60.57	94.39
UNSUITABLE_	7.57	2.97

TEMPORARY PAVEMENT