


F.A.P. RTE.	SECTION	COUNTY	TOTAL SHEETS	SHEET NO.
346	•	LAKE	469	444
STA.	TO STA.			
FED. ROAD DIST. NO.	ILLINOIS	FED. AID PROJECT		
		• 125X-HB-11&12 R-1		
REVISIONS				
NAME	DATE			
ANNA ZYSMAN	6/17/08			

DATE	BY
FINAL SURVEY	SURVEYED
NOTE BOOK NO.	PLOTTED DATE
	AREAS CHECKED
	AREAS CHECKED

DATE	BY
ORIGINAL SURVEY	SURVEYED
NOTE BOOK NO.	PLOTTED DATE
	AREAS CHECKED
	AREAS CHECKED

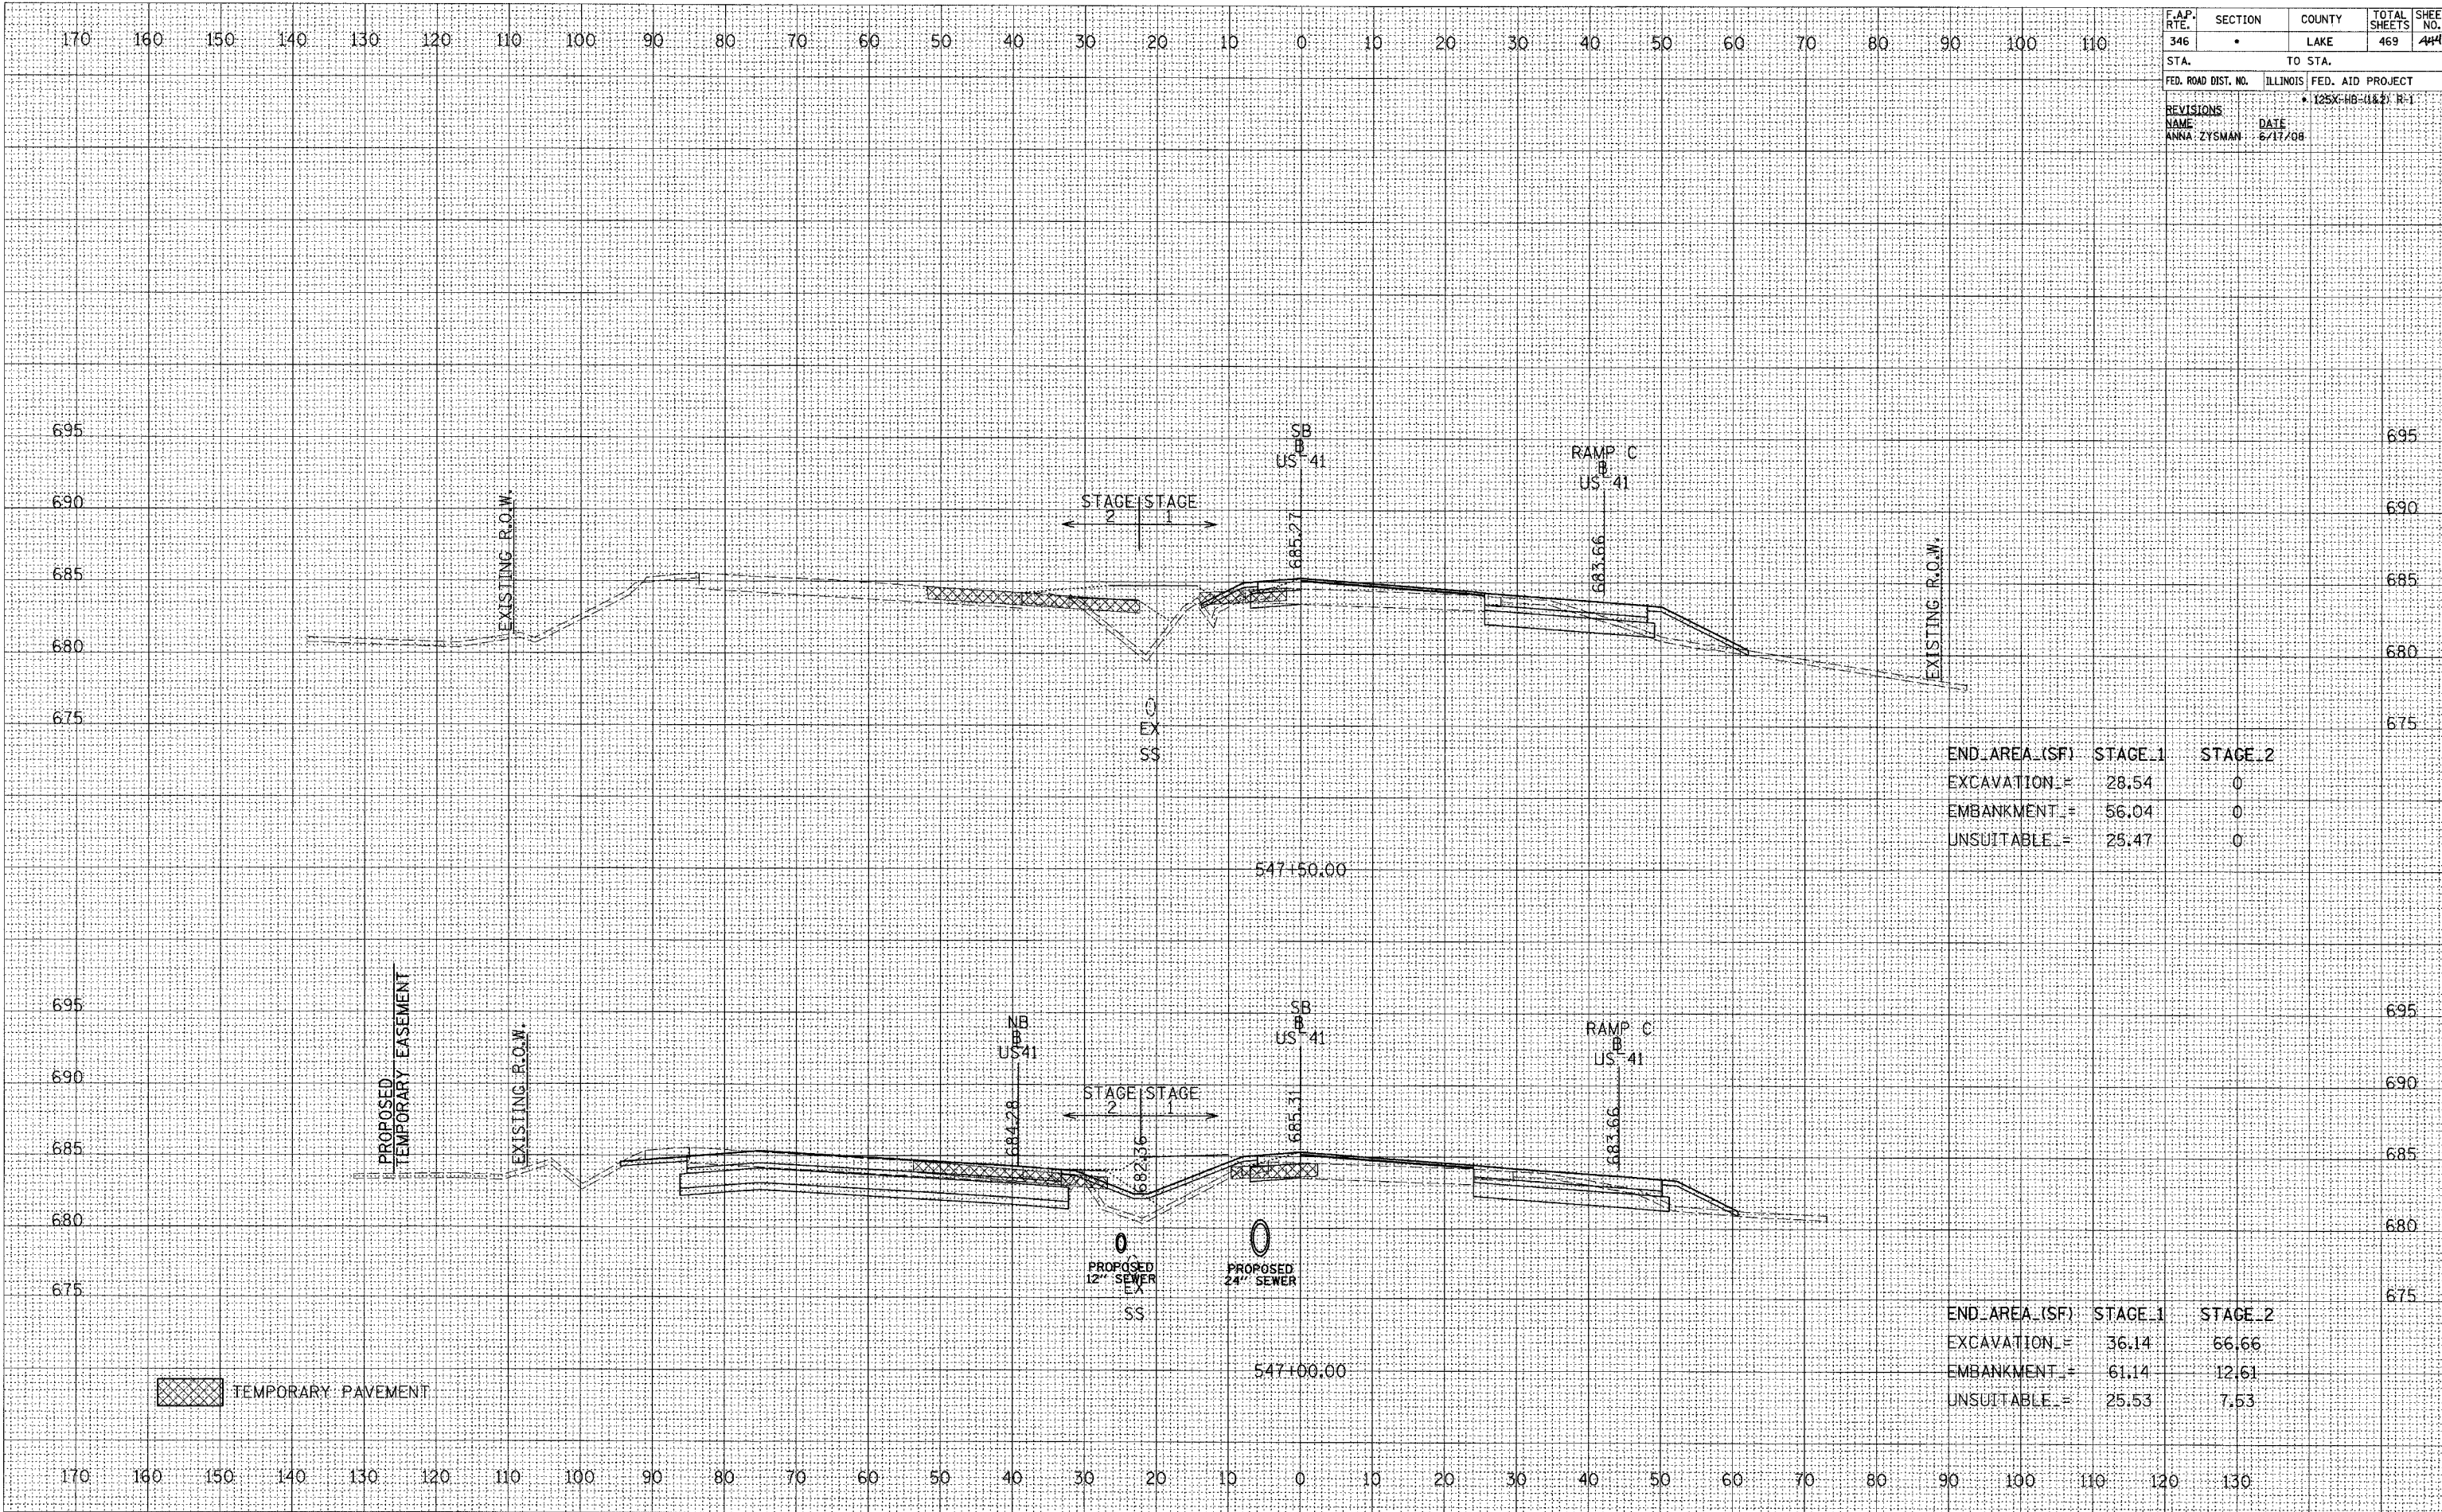

END AREA (SF)	STAGE 1	STAGE 2
EXCAVATION	= 28.54	0
EMBANKMENT	= 56.04	0
UNSUITABLE	= 25.47	0

END AREA (SF)	STAGE 1	STAGE 2
EXCAVATION	= 36.14	66.66
EMBANKMENT	= 61.14	12.61
UNSUITABLE	= 25.53	7.53

TEMPORARY PAVEMENT