


F.A.P. RTE. 346	SECTION •	COUNTY LAKE	TOTAL SHEETS 469	SHEET NO. 492
STA.		TO STA.		
FED. ROAD DIST. NO.	ILLINOIS	FED. AID PROJECT		
REVISIONS		• 125X-HB-(1&2) R-1		
NAME ANNA ZYSMAN	DATE 6/17/08			

BY	DATE
FINAL SURVEY	
PLOTTED	
NOTE BOOK	
AREAS CHECKED	
NO.	

BY	DATE
ORIGINAL SURVEY	
PLOTTED	
NOTE BOOK	
AREAS CHECKED	
NO.	

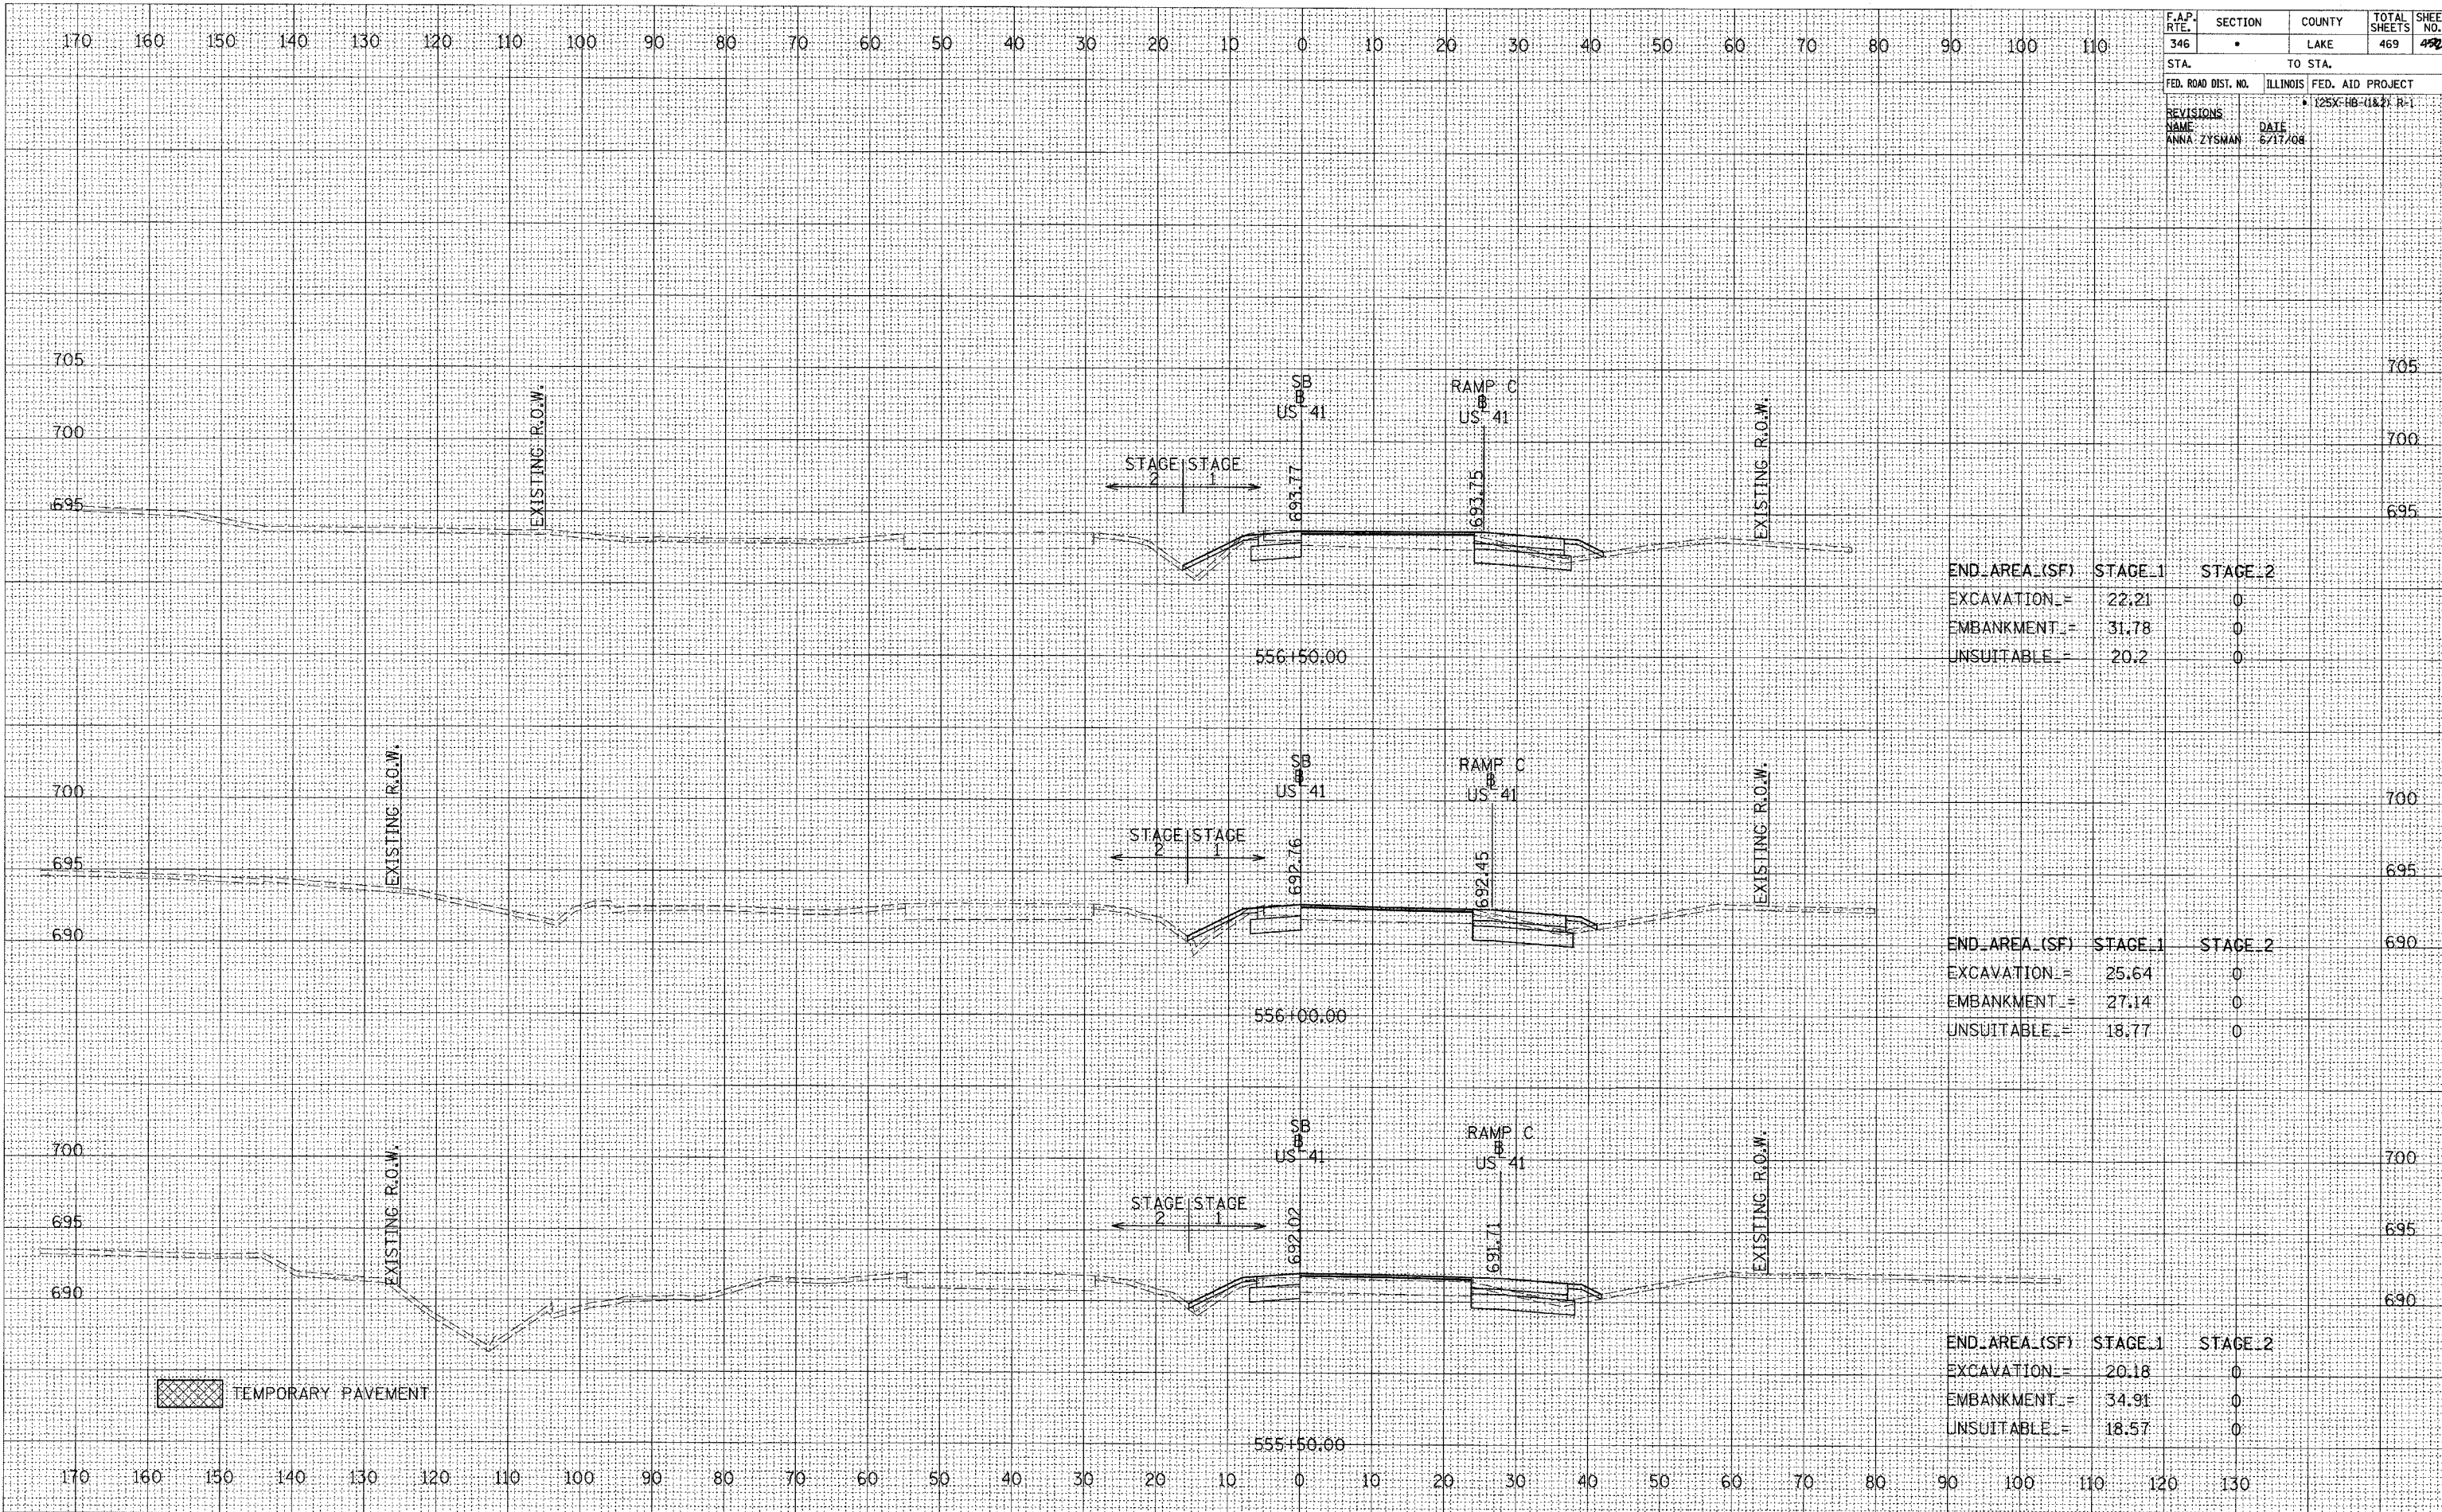

END AREA (SF)	STAGE 1	STAGE 2
EXCAVATION =	22.21	0
EMBANKMENT =	31.78	0
UNSUITABLE =	20.2	0

END AREA (SF)	STAGE 1	STAGE 2
EXCAVATION =	25.64	0
EMBANKMENT =	27.14	0
UNSUITABLE =	18.77	0

END AREA (SF)	STAGE 1	STAGE 2
EXCAVATION =	20.18	0
EMBANKMENT =	34.91	0
UNSUITABLE =	18.57	0