


* PAGES 454 and 455 NOT USED *

F.A.P. RTE.	SECTION	COUNTY	TOTAL SHEETS	SHEET NO.
346		LAKE	469	466
STA.		TO STA.		
FED. ROAD DIST. NO.		ILLINOIS FED. AID PROJECT		
		125X-HB-(1&2) R-1		
REVISIONS		DATE		
NAME		DATE		
ANNA ZYSMAN		6/17/08		

DATE	BY
SURVEYED	PLOTTED
NOTE BOOK	AREAS CHECKED
NO.	

DATE	BY
SURVEYED	PLOTTED
NOTE BOOK	AREAS CHECKED
NO.	

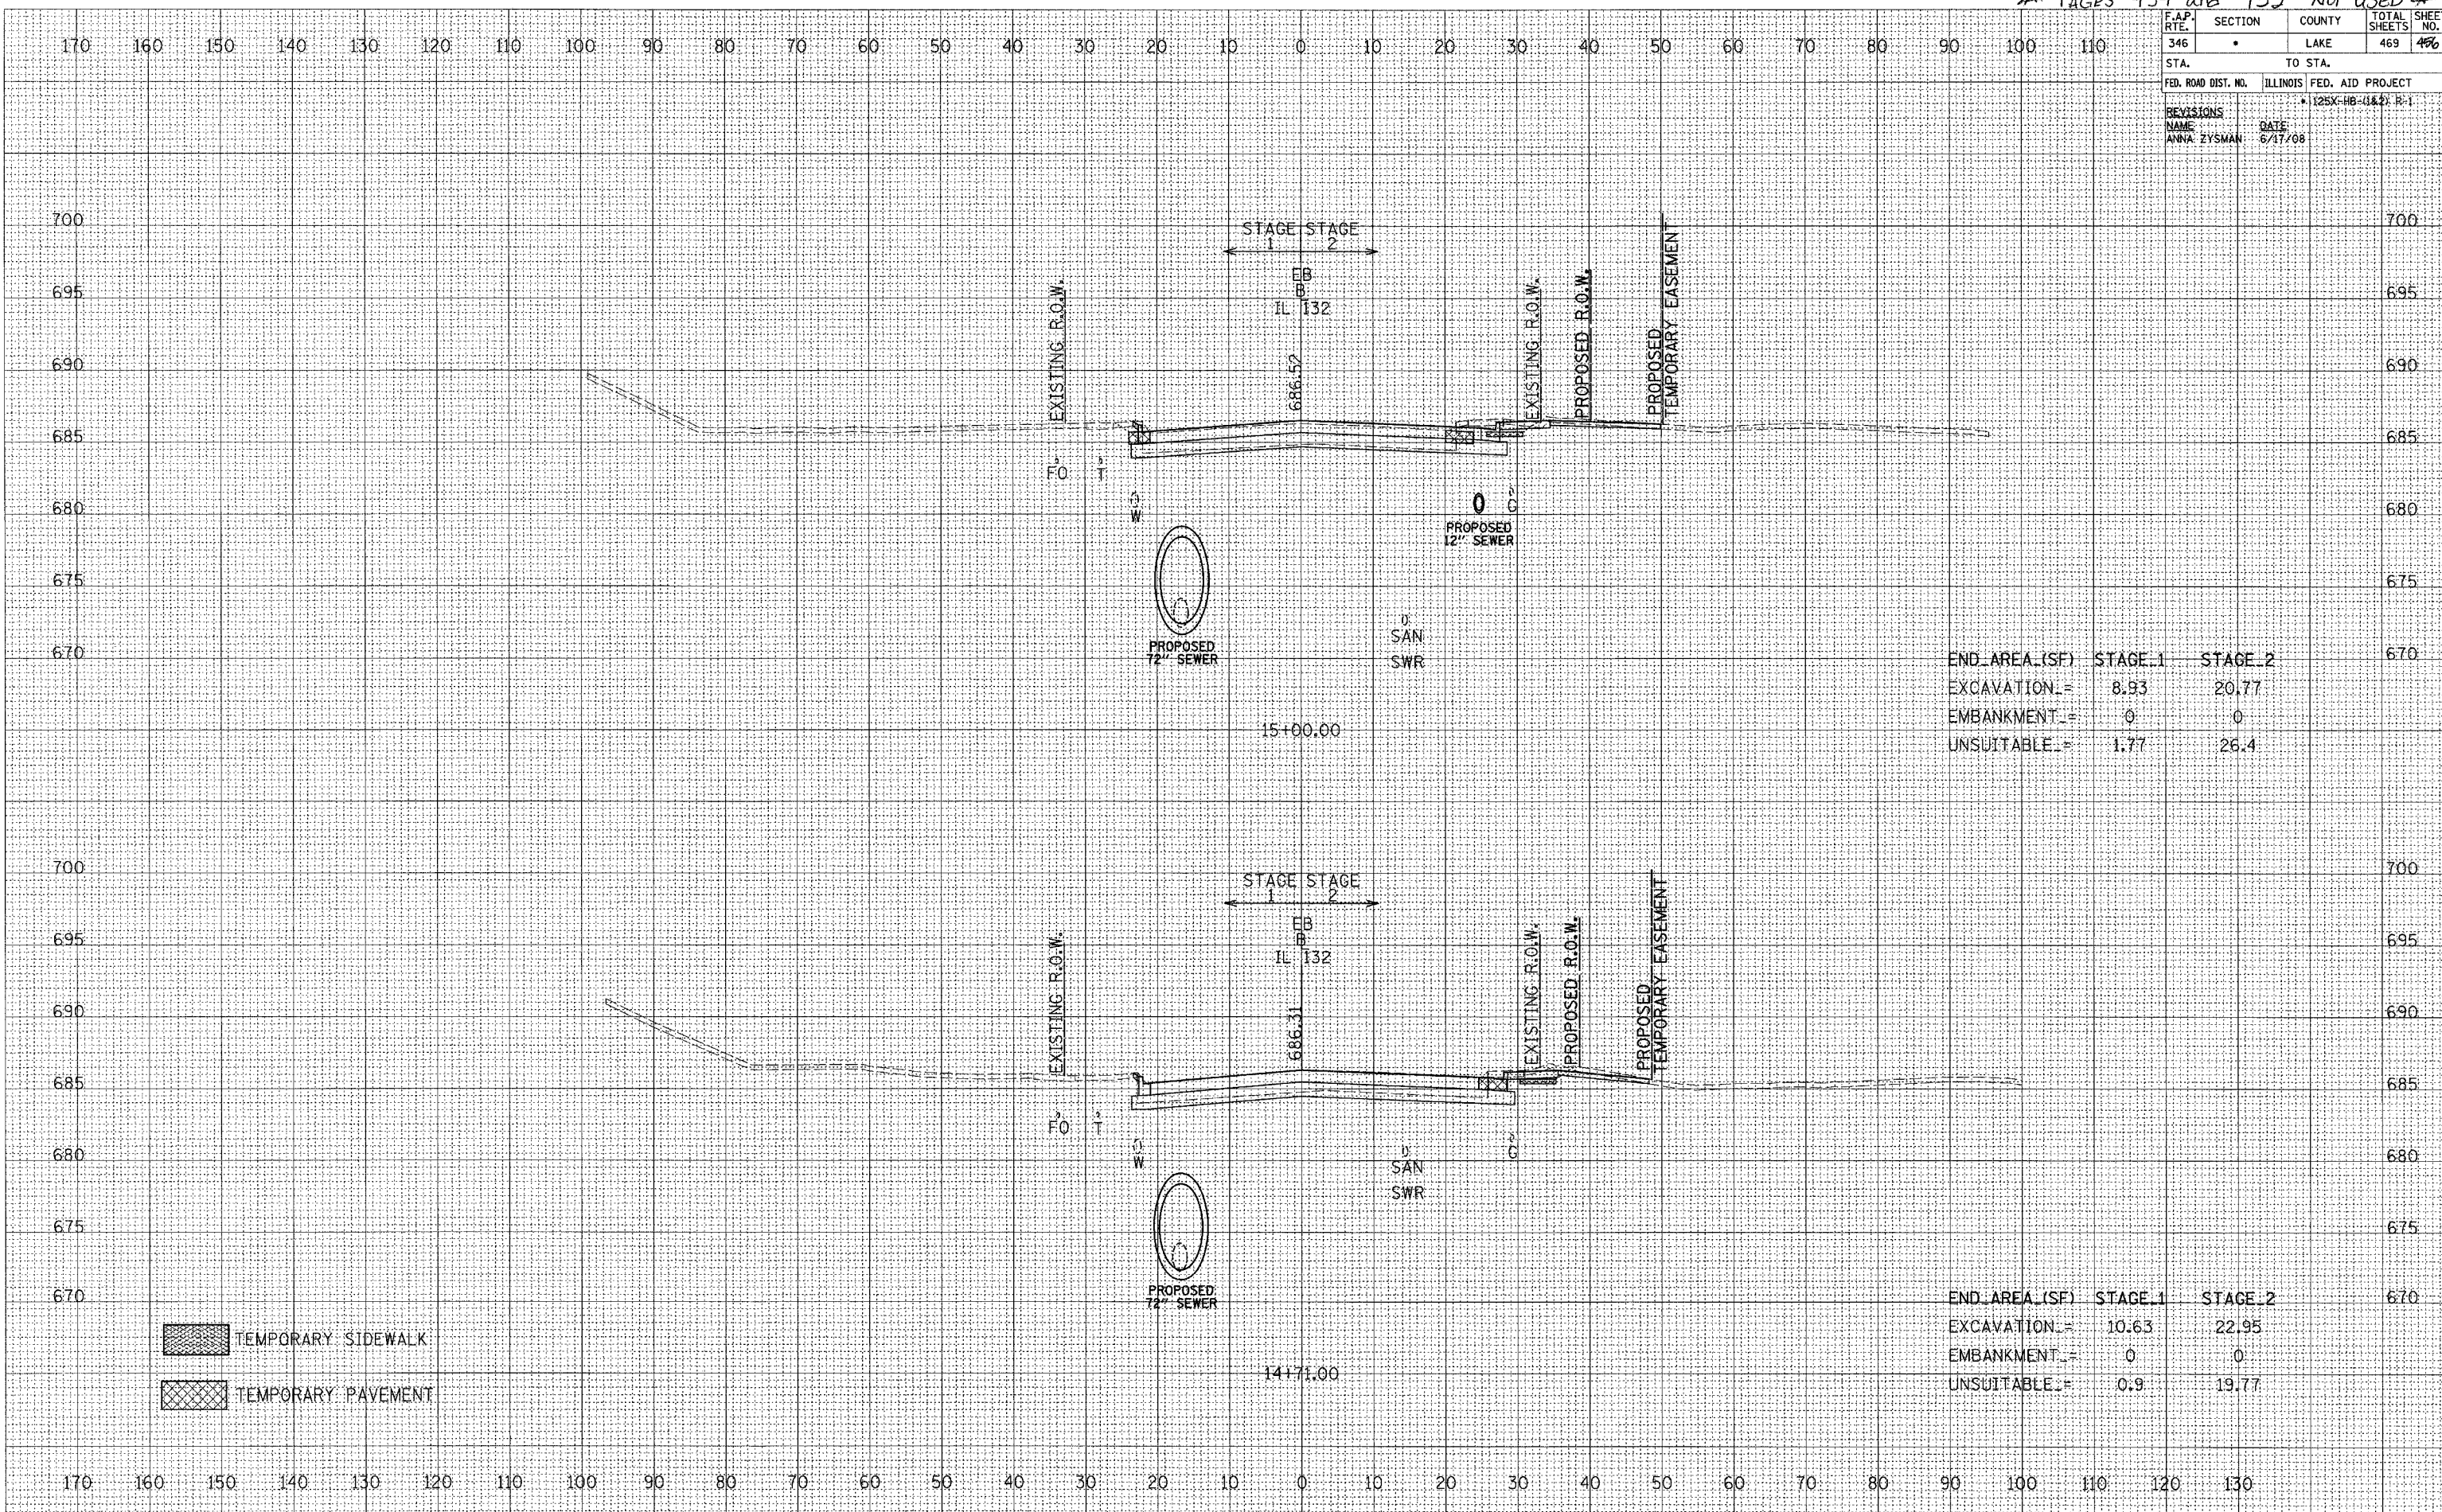

END AREA (SF)	STAGE 1	STAGE 2
EXCAVATION	8.93	20.77
EMBANKMENT	0	0
UNSUITABLE	1.77	26.4

END AREA (SF)	STAGE 1	STAGE 2
EXCAVATION	10.63	22.95
EMBANKMENT	0	0
UNSUITABLE	0.9	19.77

- TEMPORARY SIDEWALK
- TEMPORARY PAVEMENT