


F.A.P. RTE.	SECTION	COUNTY	TOTAL SHEETS	SHEET NO.
346		LAKE	469	467
STA.		TO STA.		
FED. ROAD DIST. NO.		ILLINOIS FED. AID PROJECT		
		• 125X-HB-(1&2) R-1		
REVISIONS		DATE		
NAME		DATE		
ANNA ZYSMAN		6/17/08		

DATE	BY
FINAL SURVEY	SURVEYED
NOTE BOOK	PLOTTED
NO.	AREAS CHECKED

DATE	BY
ORIGINAL SURVEY	SURVEYED
NOTE BOOK	PLOTTED
NO.	AREAS CHECKED

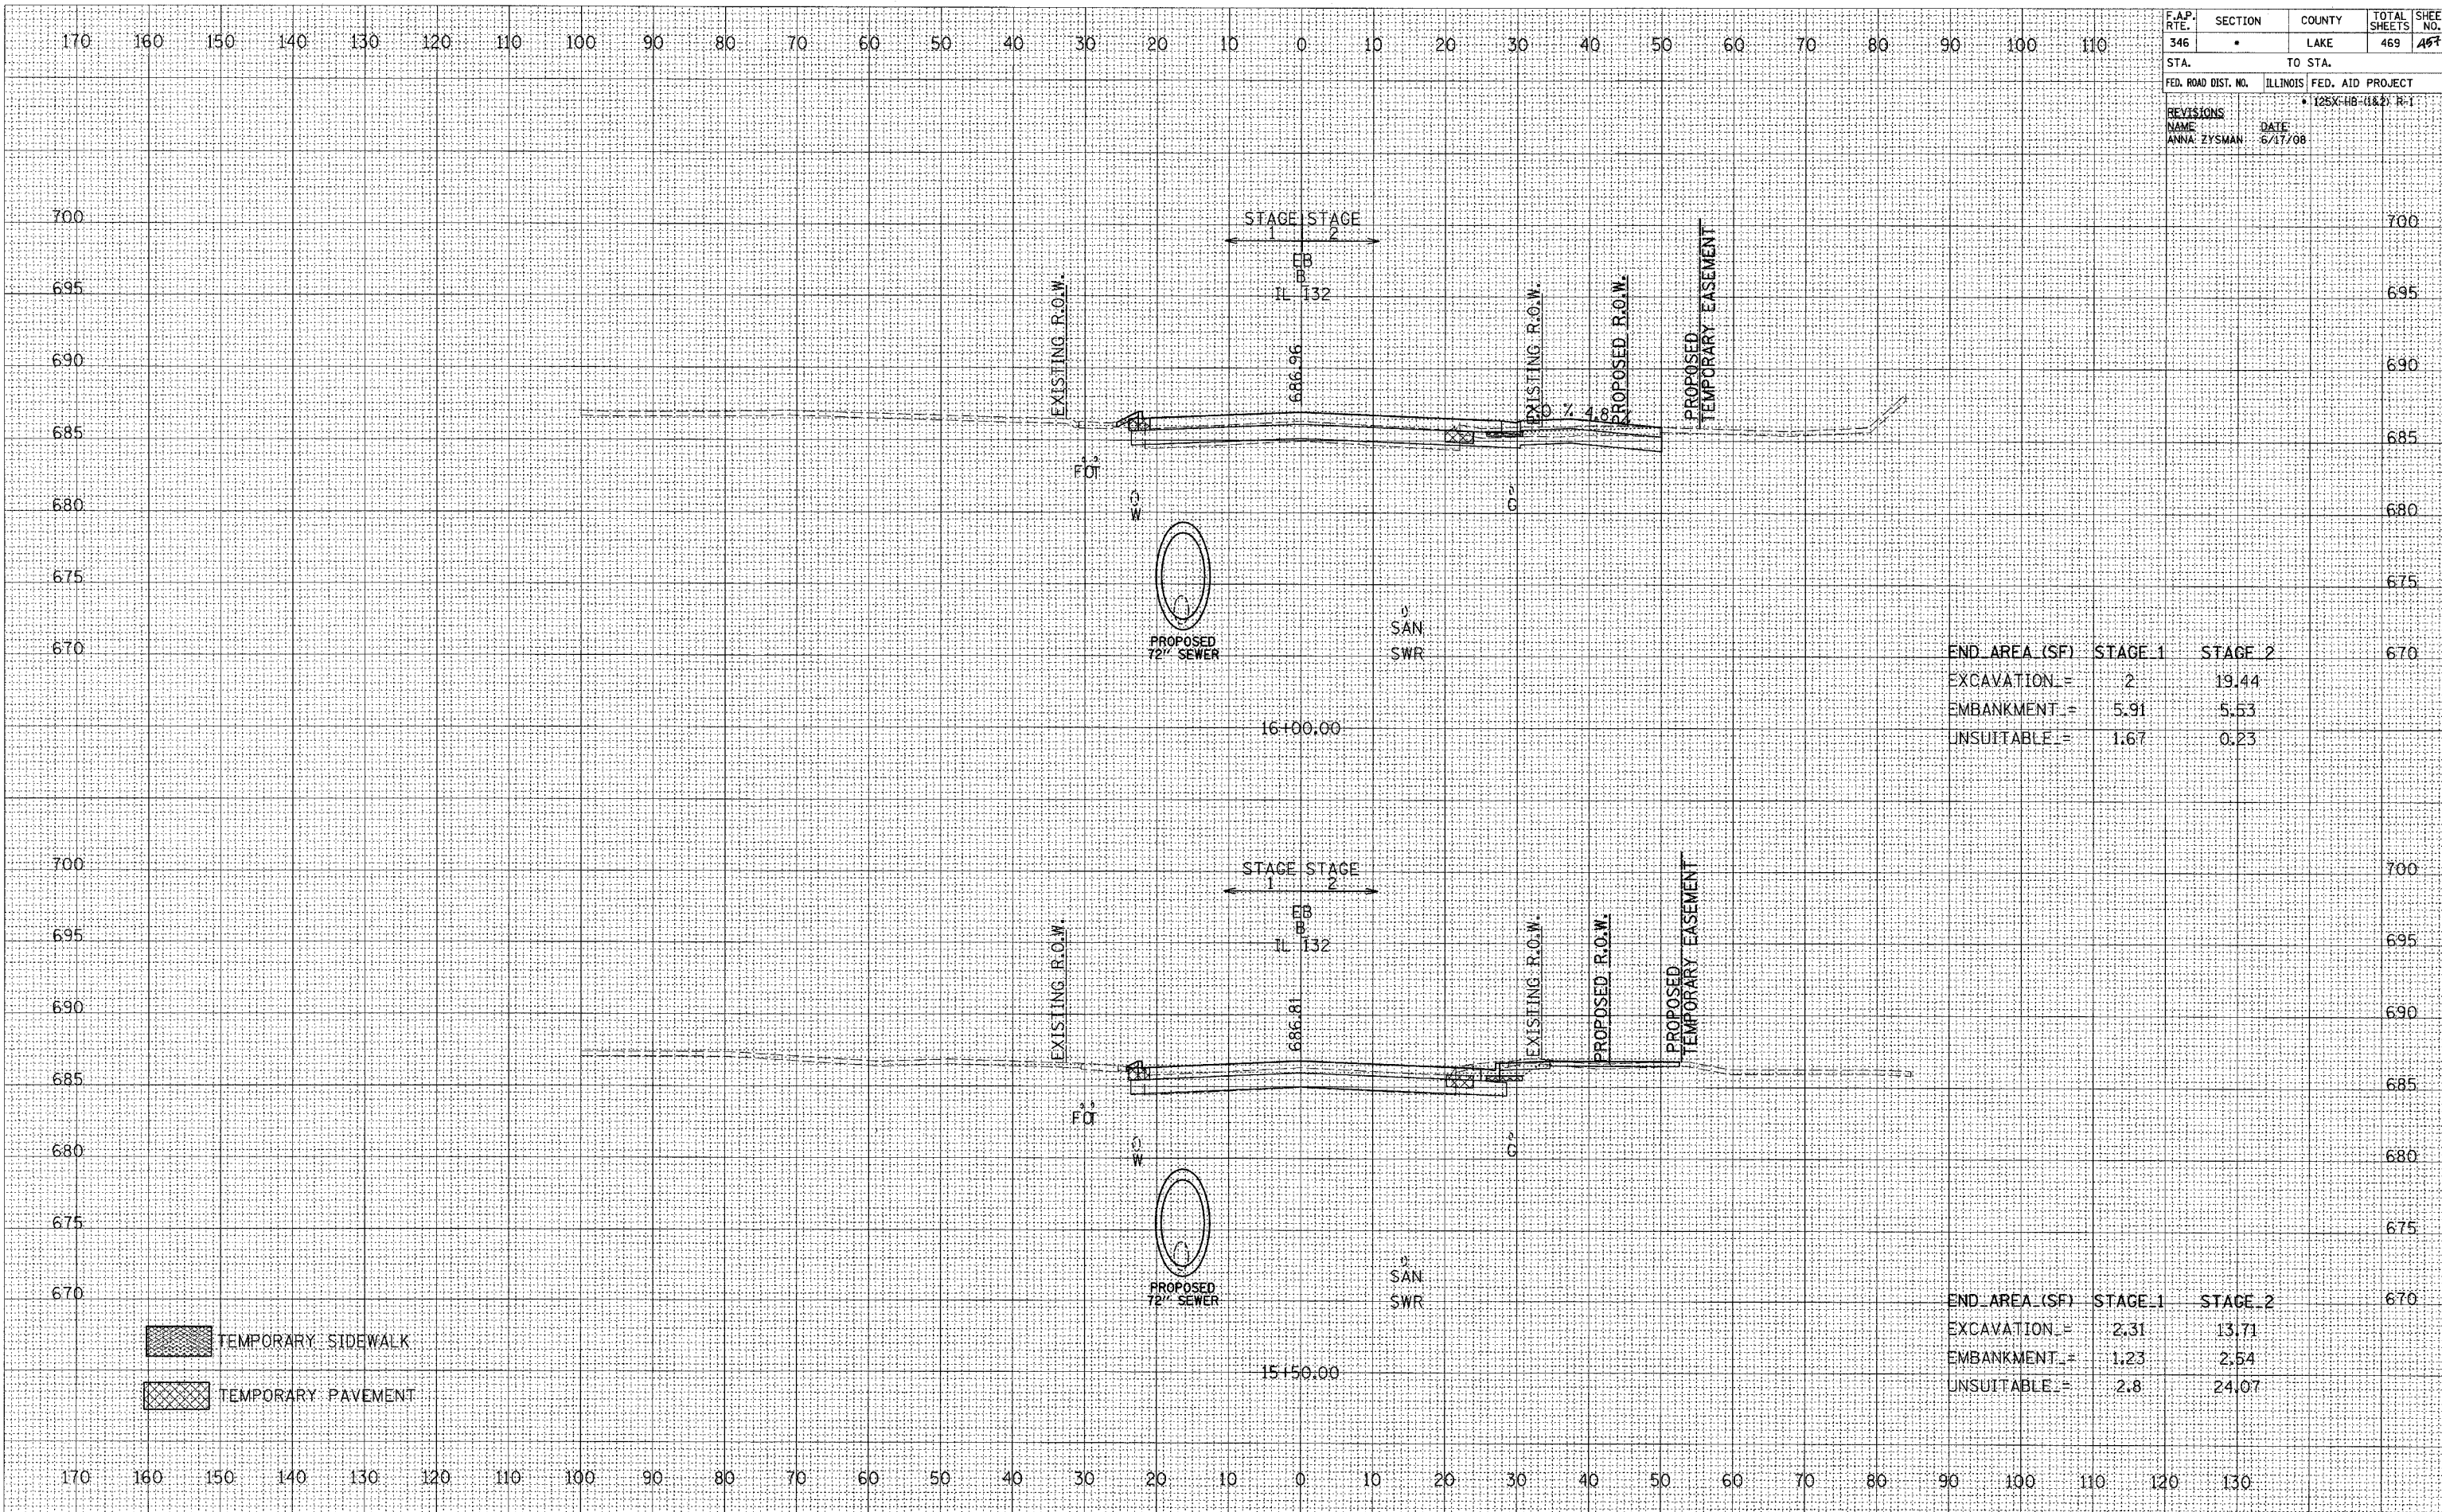

END AREA (SF)	STAGE 1	STAGE 2
EXCAVATION =	2	19.44
EMBANKMENT =	5.91	5.53
UNSUITABLE =	1.67	0.23

END AREA (SF)	STAGE 1	STAGE 2
EXCAVATION =	2.31	13.71
EMBANKMENT =	1.23	2.54
UNSUITABLE =	2.8	24.07

- TEMPORARY SIDEWALK
- TEMPORARY PAVEMENT