


F.A.P. RTE.	SECTION	COUNTY	TOTAL SHEETS	SHEET NO.
346	*	LAKE	469	498
STA.	TO STA.			
FED. ROAD DIST. NO.	ILLINOIS	FED. AID PROJECT		
		* 125X-HB-(1&2) R-1		
REVISIONS		DATE		
NAME		DATE		
ANNA ZYSMAN		6/17/08		

DATE	BY

DATE	BY

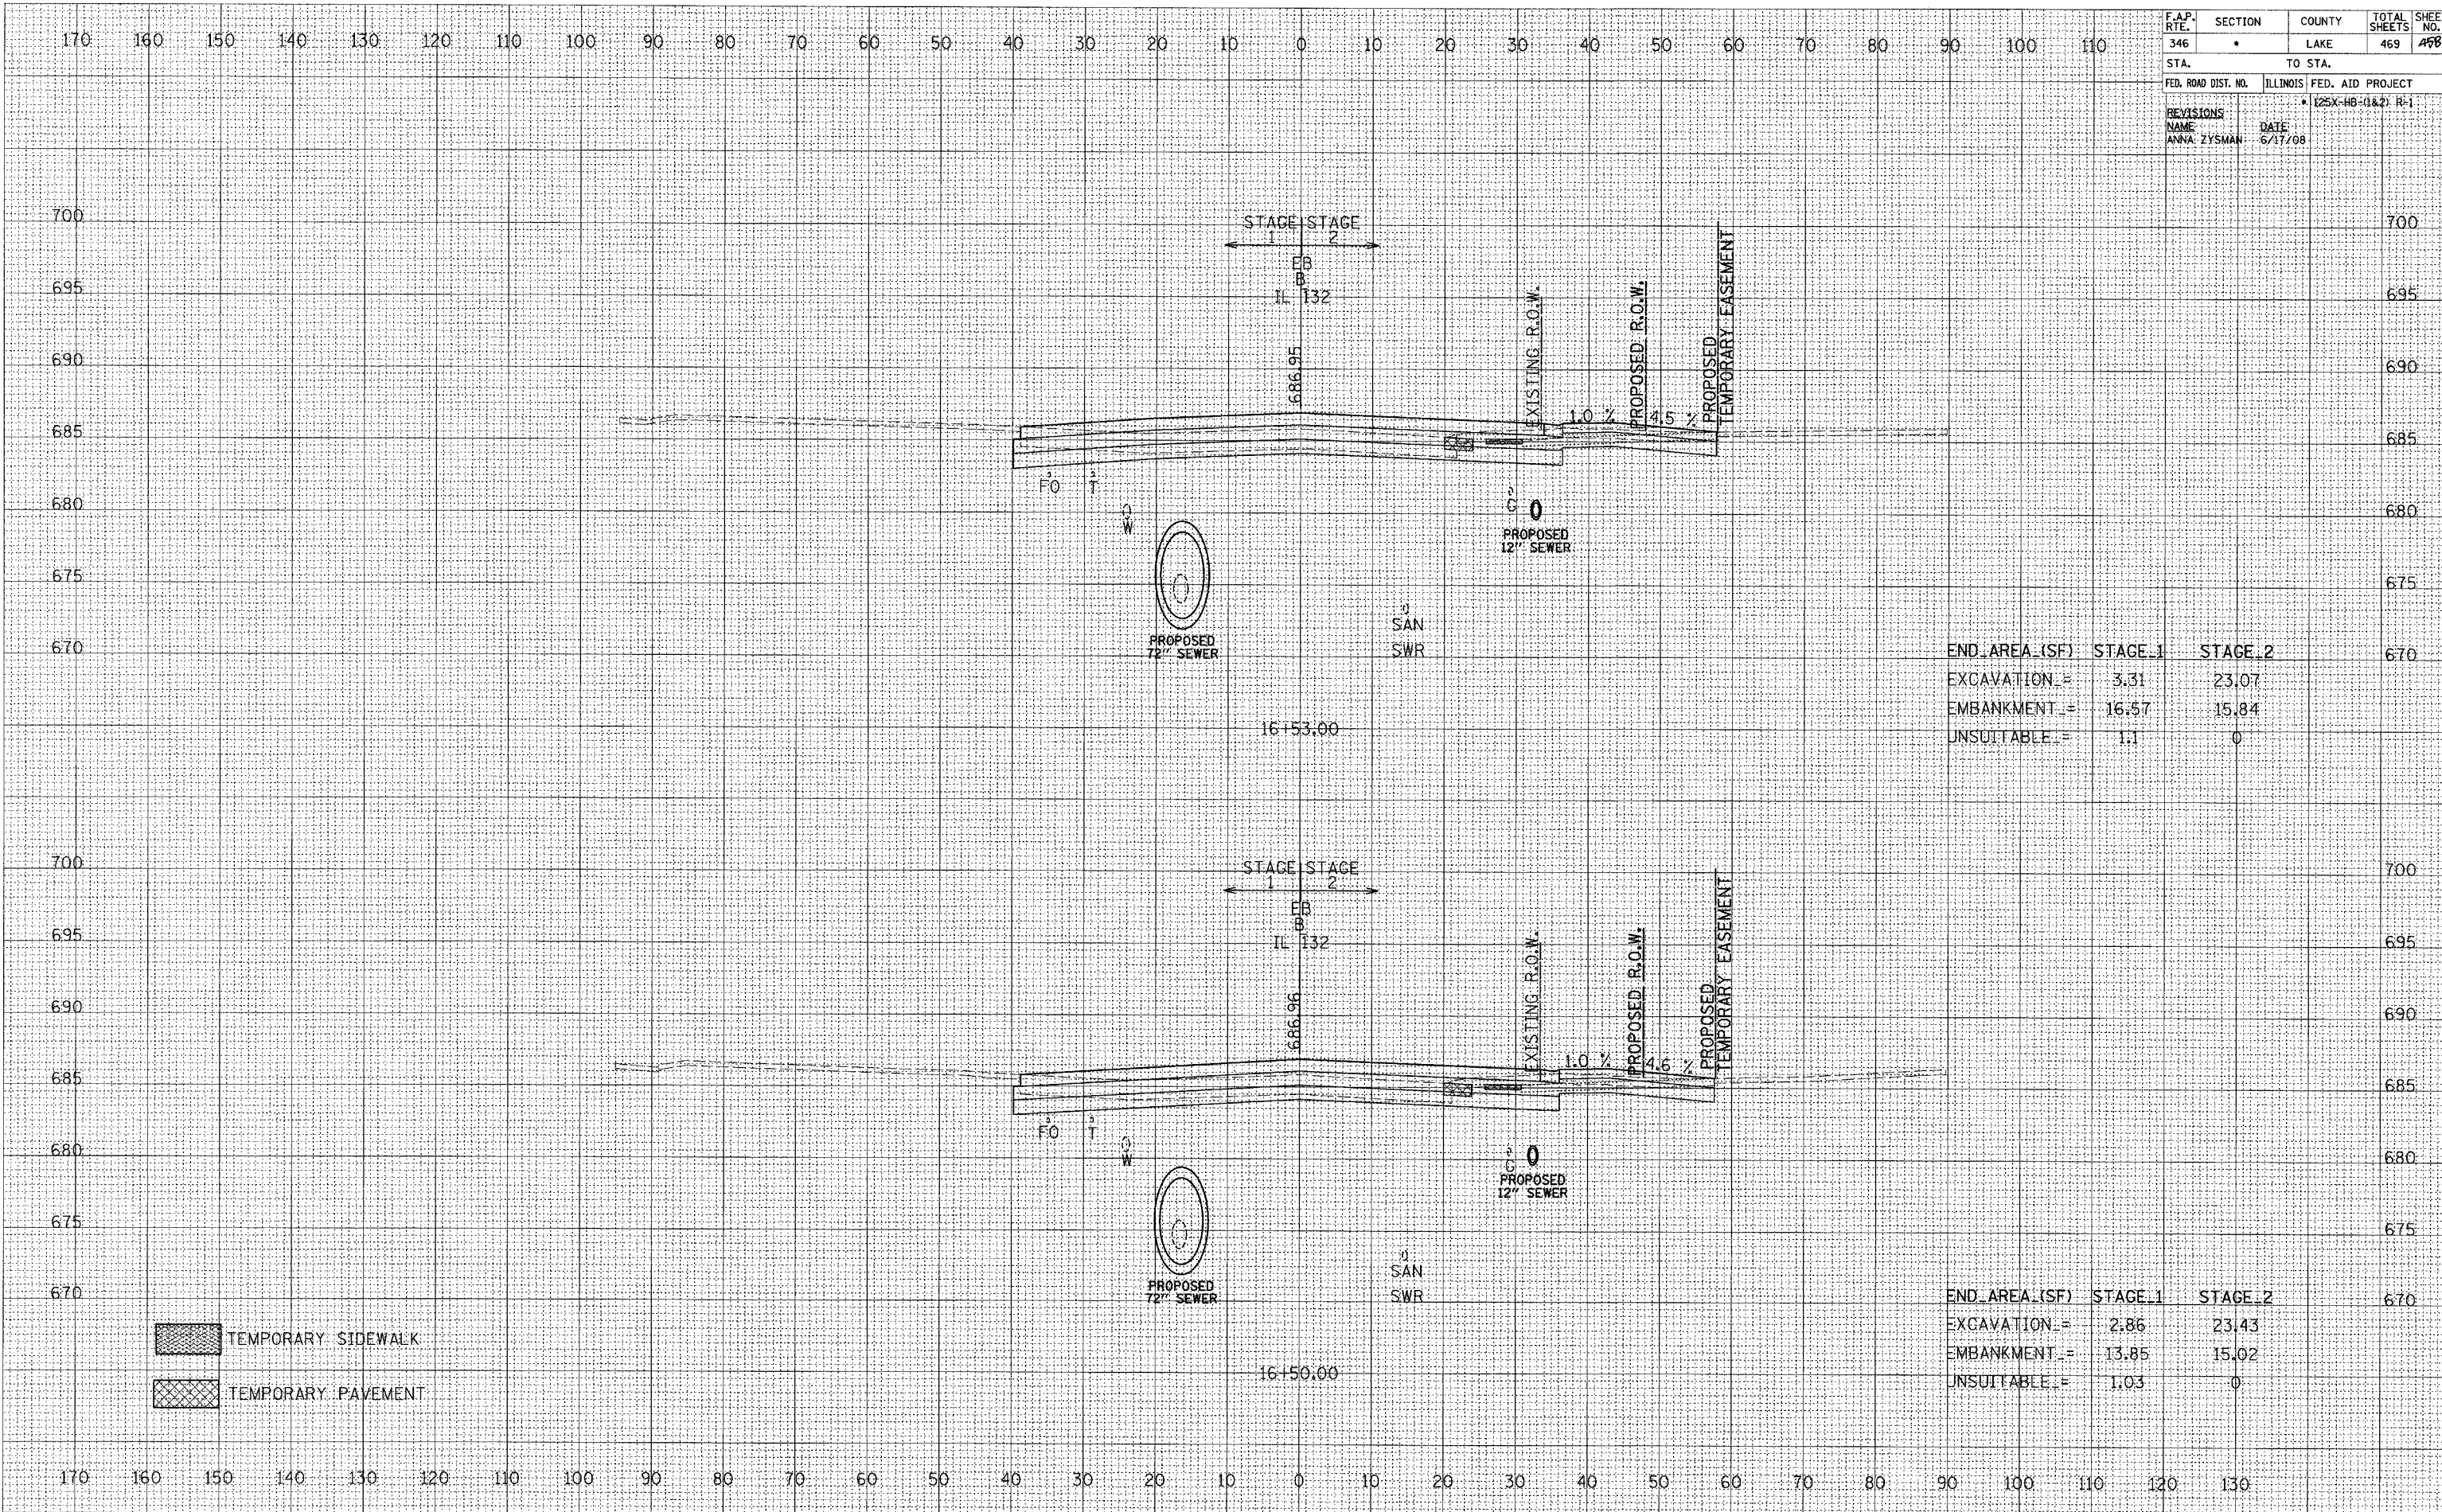

END AREA (SF)	STAGE 1	STAGE 2
EXCAVATION =	3.31	23.07
EMBANKMENT =	16.57	15.84
UNSUITABLE =	1.1	0

END AREA (SF)	STAGE 1	STAGE 2
EXCAVATION =	2.86	23.43
EMBANKMENT =	13.85	15.02
UNSUITABLE =	1.03	0

TEMPORARY SIDEWALK
 TEMPORARY PAVEMENT