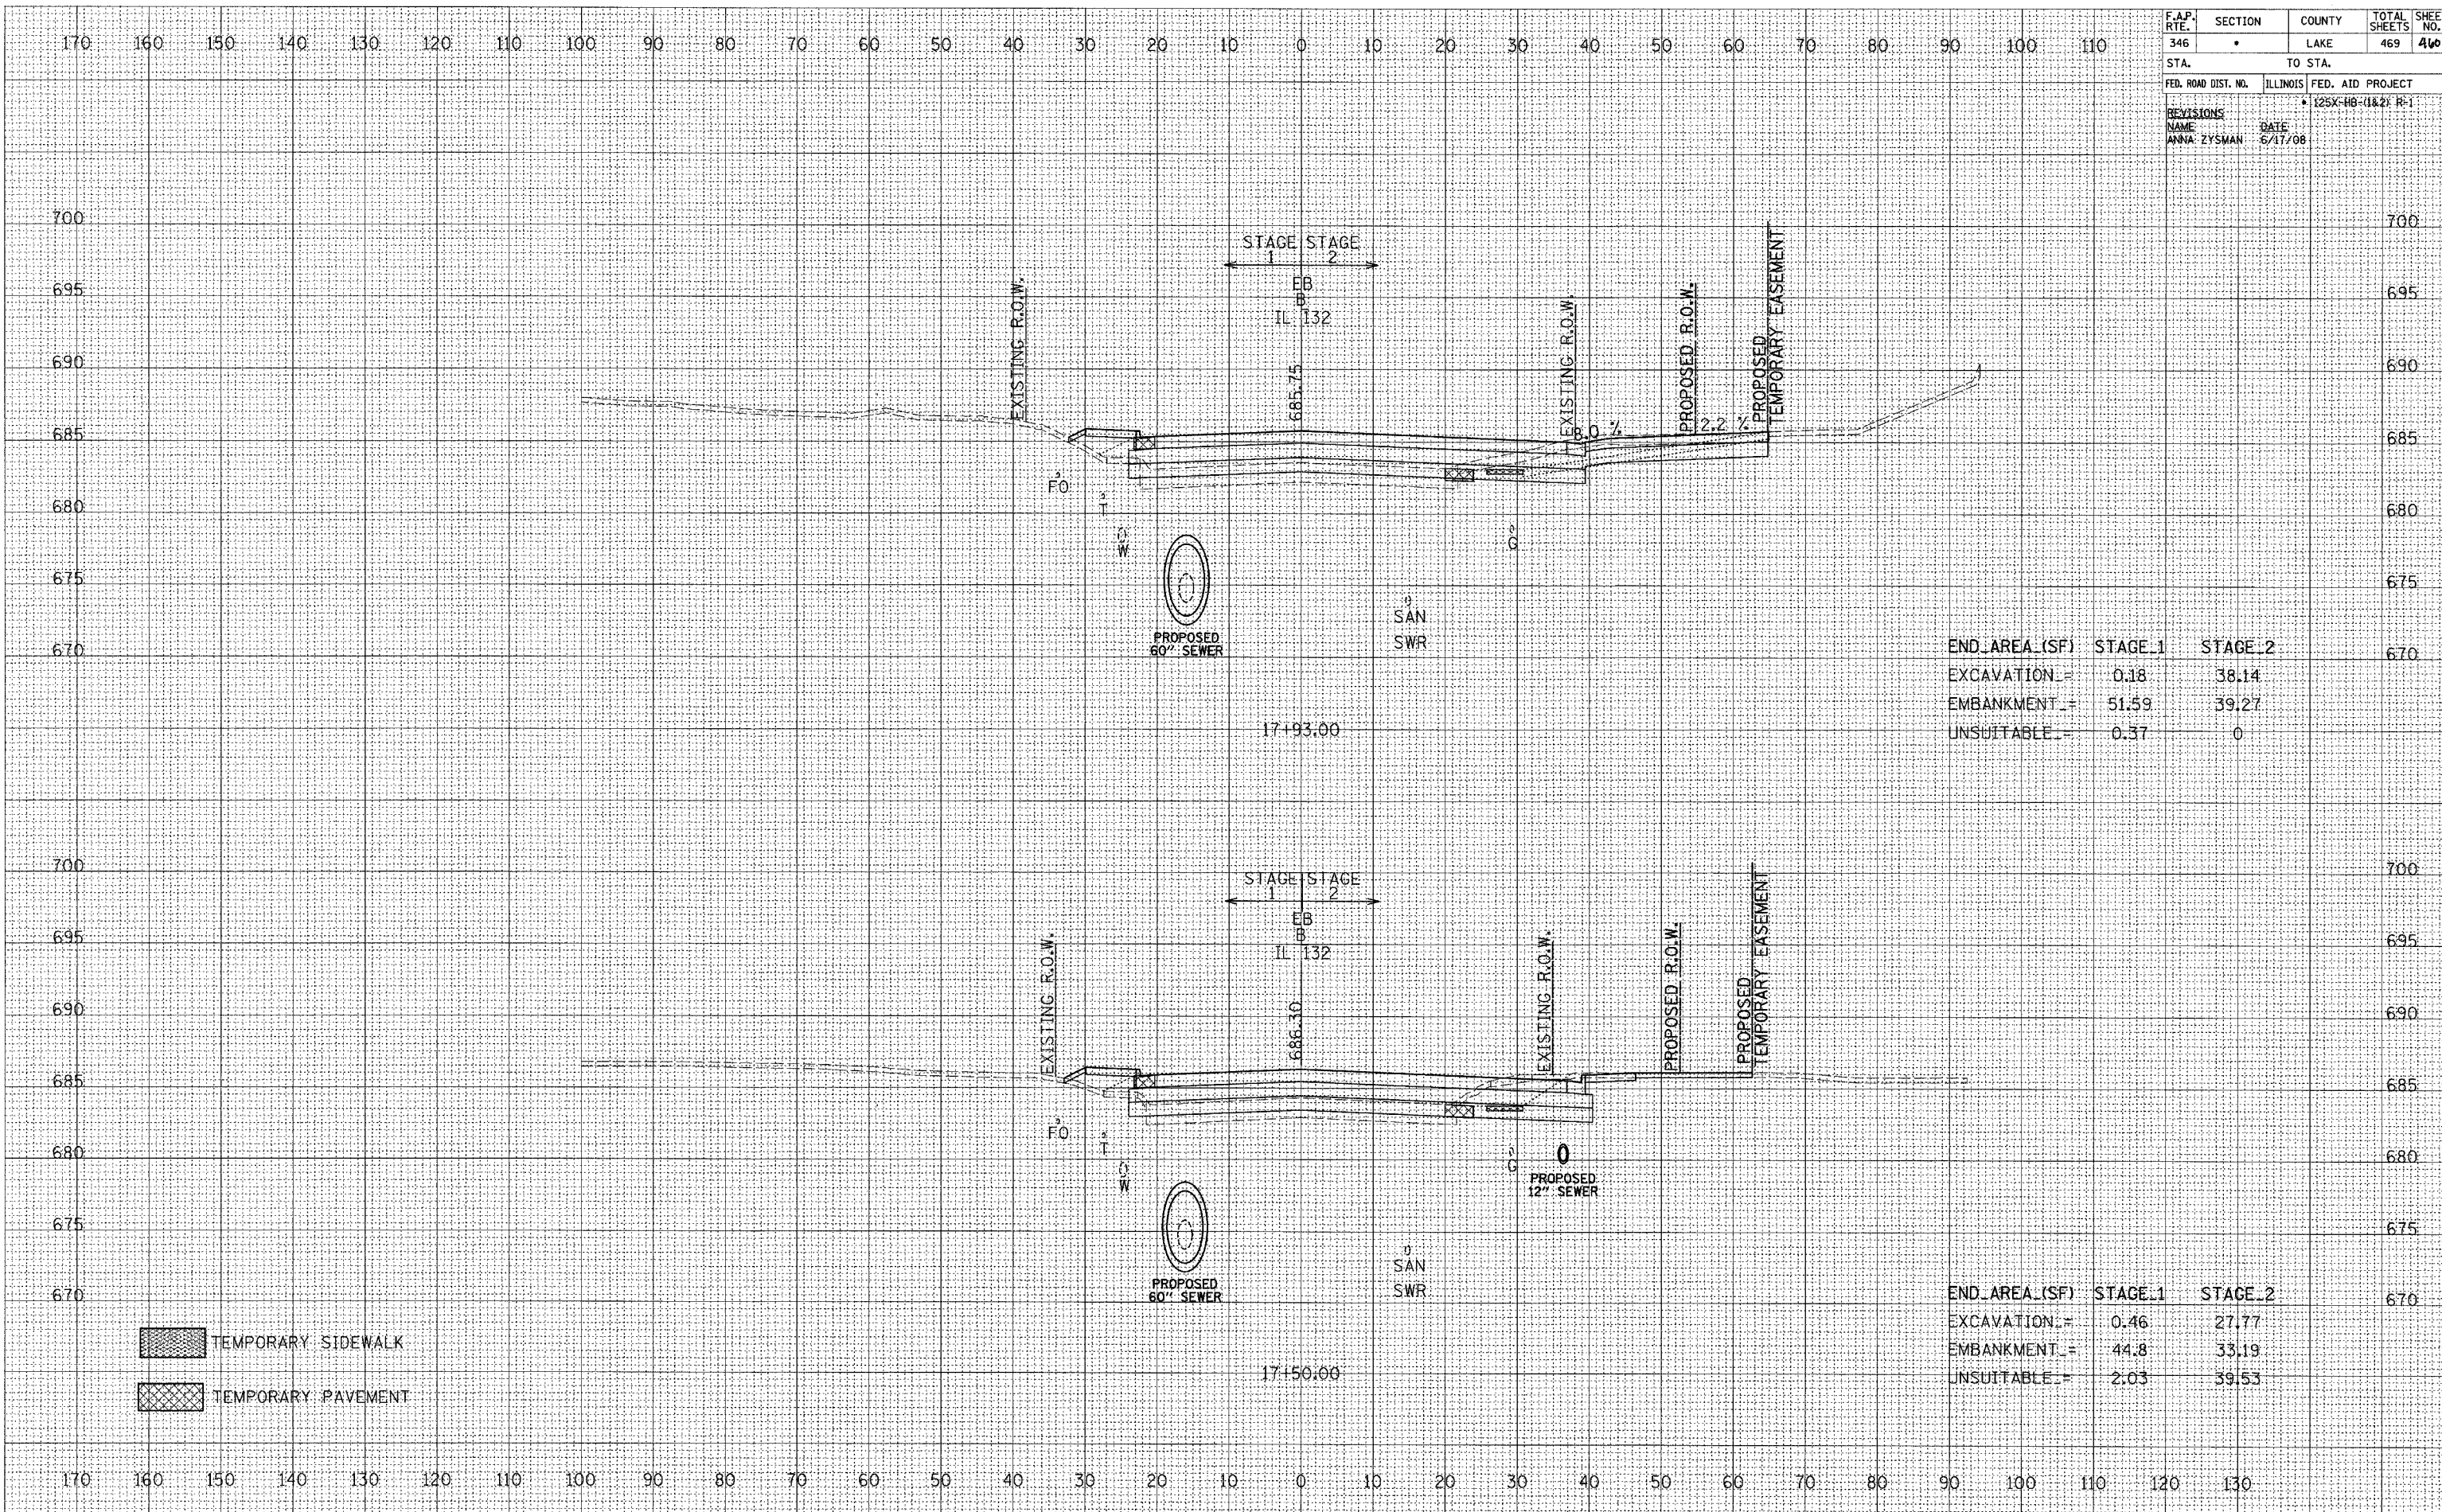


F.A.P. RTE.	SECTION	COUNTY	TOTAL SHEETS	SHEET NO.
346		LAKE	469	460
STA.		TO STA.		
FED. ROAD DIST. NO.	ILLINOIS	FED. AID PROJECT		
		125X-HB-(1&2) R-1		
REVISIONS				
NAME	DATE			
ANNA ZYSMAN	6/17/08			

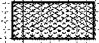
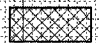
DATE	BY
DATE	BY
DATE	BY
DATE	BY

DATE	BY
DATE	BY
DATE	BY
DATE	BY



END_AREA (SF)	STAGE_1	STAGE_2
EXCAVATION	0.18	38.14
EMBANKMENT	51.59	39.27
UNSUITABLE	0.37	0

END_AREA (SF)	STAGE_1	STAGE_2
EXCAVATION	0.46	27.77
EMBANKMENT	44.8	33.19
UNSUITABLE	2.03	39.53

 TEMPORARY SIDEWALK  
 TEMPORARY PAVEMENT