


F.A.P. RTE.	SECTION	COUNTY	TOTAL SHEETS	SHEET NO.
346	•	LAKE	469	461
STA.		TO STA.		
FED. ROAD DIST. NO.		ILLINOIS FED. AID PROJECT		
		• 125X-HB-(1&2) R-1		
REVISIONS		NAME		
NAME		DATE		
ANNA ZYSMAN		6/17/08		

BY	DATE
FINAL SURVEY	SURVEYED
NOTE BOOK	PLOTTED
NO.	AREAS CHECKED

BY	DATE
ORIGINAL SURVEY	SURVEYED
NOTE BOOK	PLOTTED
NO.	AREAS CHECKED

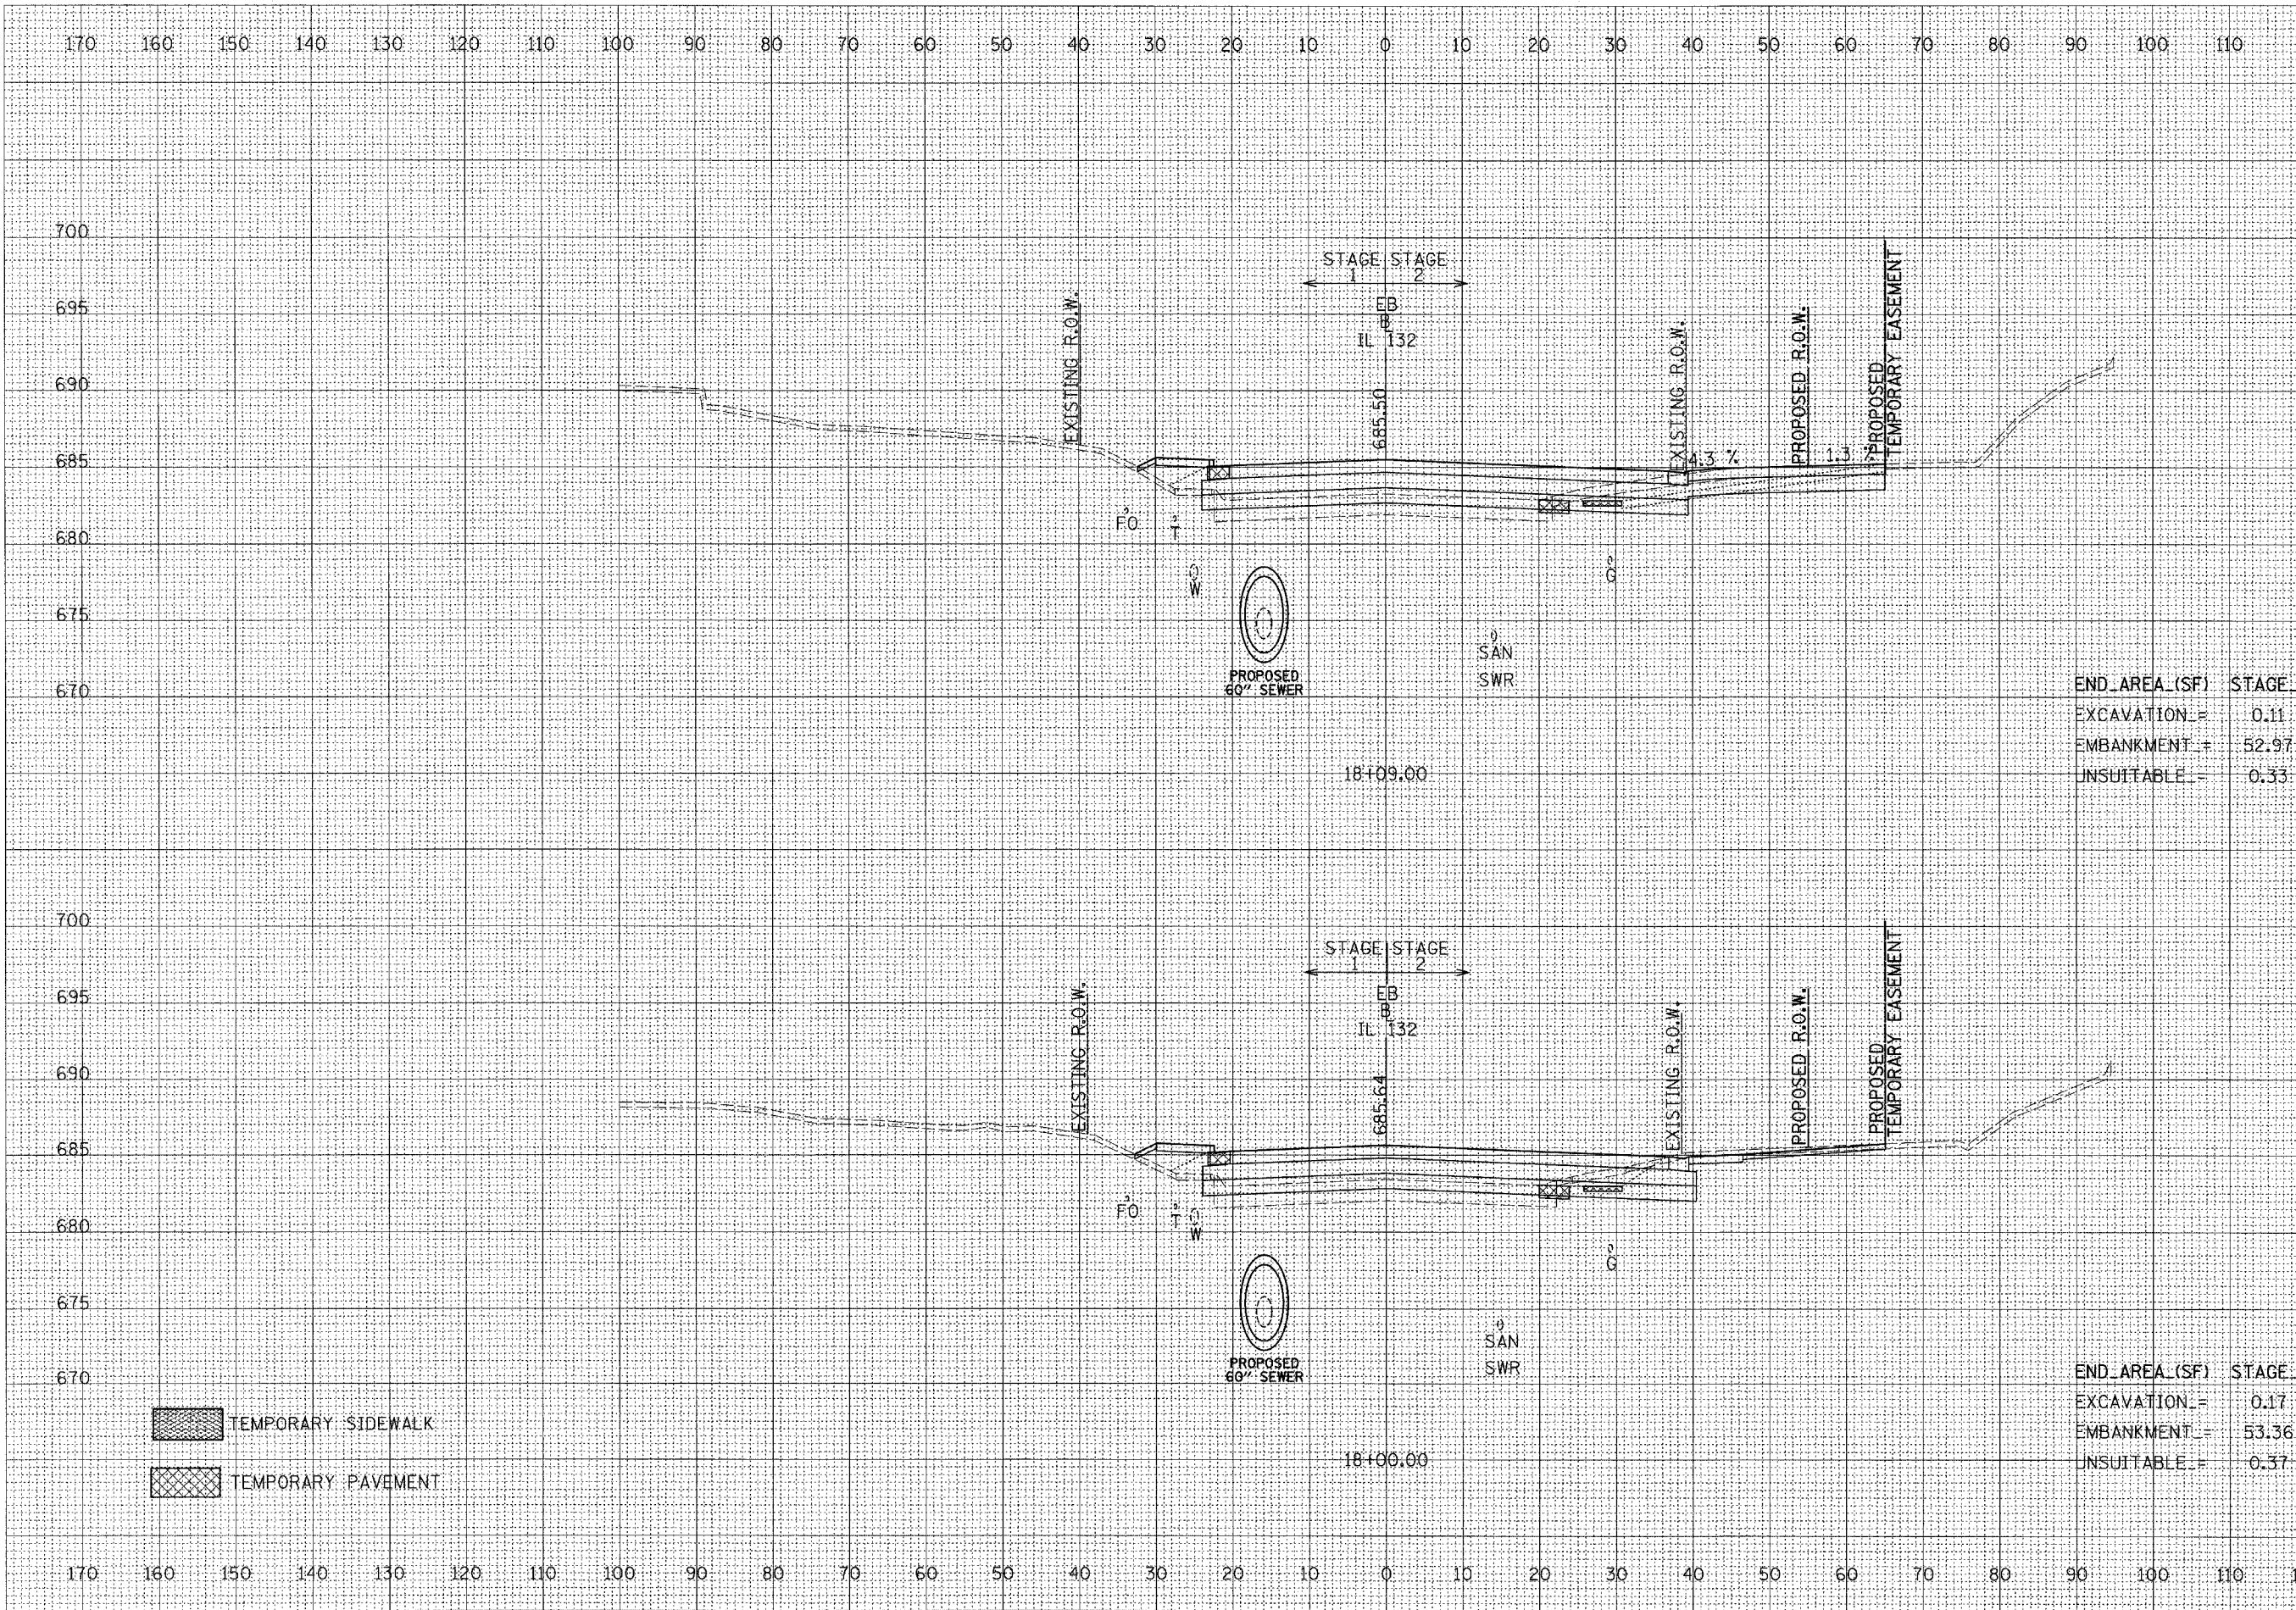

END_AREA_(SF)	STAGE_1	STAGE_2
EXCAVATION_	0.11	31.57
EMBANKMENT_	52.97	40.51
UNSUITABLE_	0.33	0

END_AREA_(SF)	STAGE_1	STAGE_2
EXCAVATION_	0.17	19.49
EMBANKMENT_	53.36	39.38
UNSUITABLE_	0.37	38.33

- TEMPORARY SIDEWALK
- TEMPORARY PAVEMENT