


170 160 150 140 130 120 110 100 90 80 70 60 50 40 30 20 10 0 10 20 30 40 50 60 70 80 90 100 110

F.A.P. RTE.	SECTION	COUNTY	TOTAL SHEETS	SHEET NO.
346		LAKE	469	444
STA.		TO STA.		
FED. ROAD DIST. NO.		ILLINOIS	FED. AID PROJECT	
		• 125X-HB-(1&2) R-1		
REVISIONS				
NAME	DATE			
ANNA ZYSMAN	6/17/08			

DATE	BY
FINAL SURVEY	SURVEYED
NOTE BOOK	PLOTTED
NO.	AREAS CHECKED

DATE	BY
ORIGINAL SURVEY	SURVEYED
NOTE BOOK	PLOTTED
NO.	AREAS CHECKED

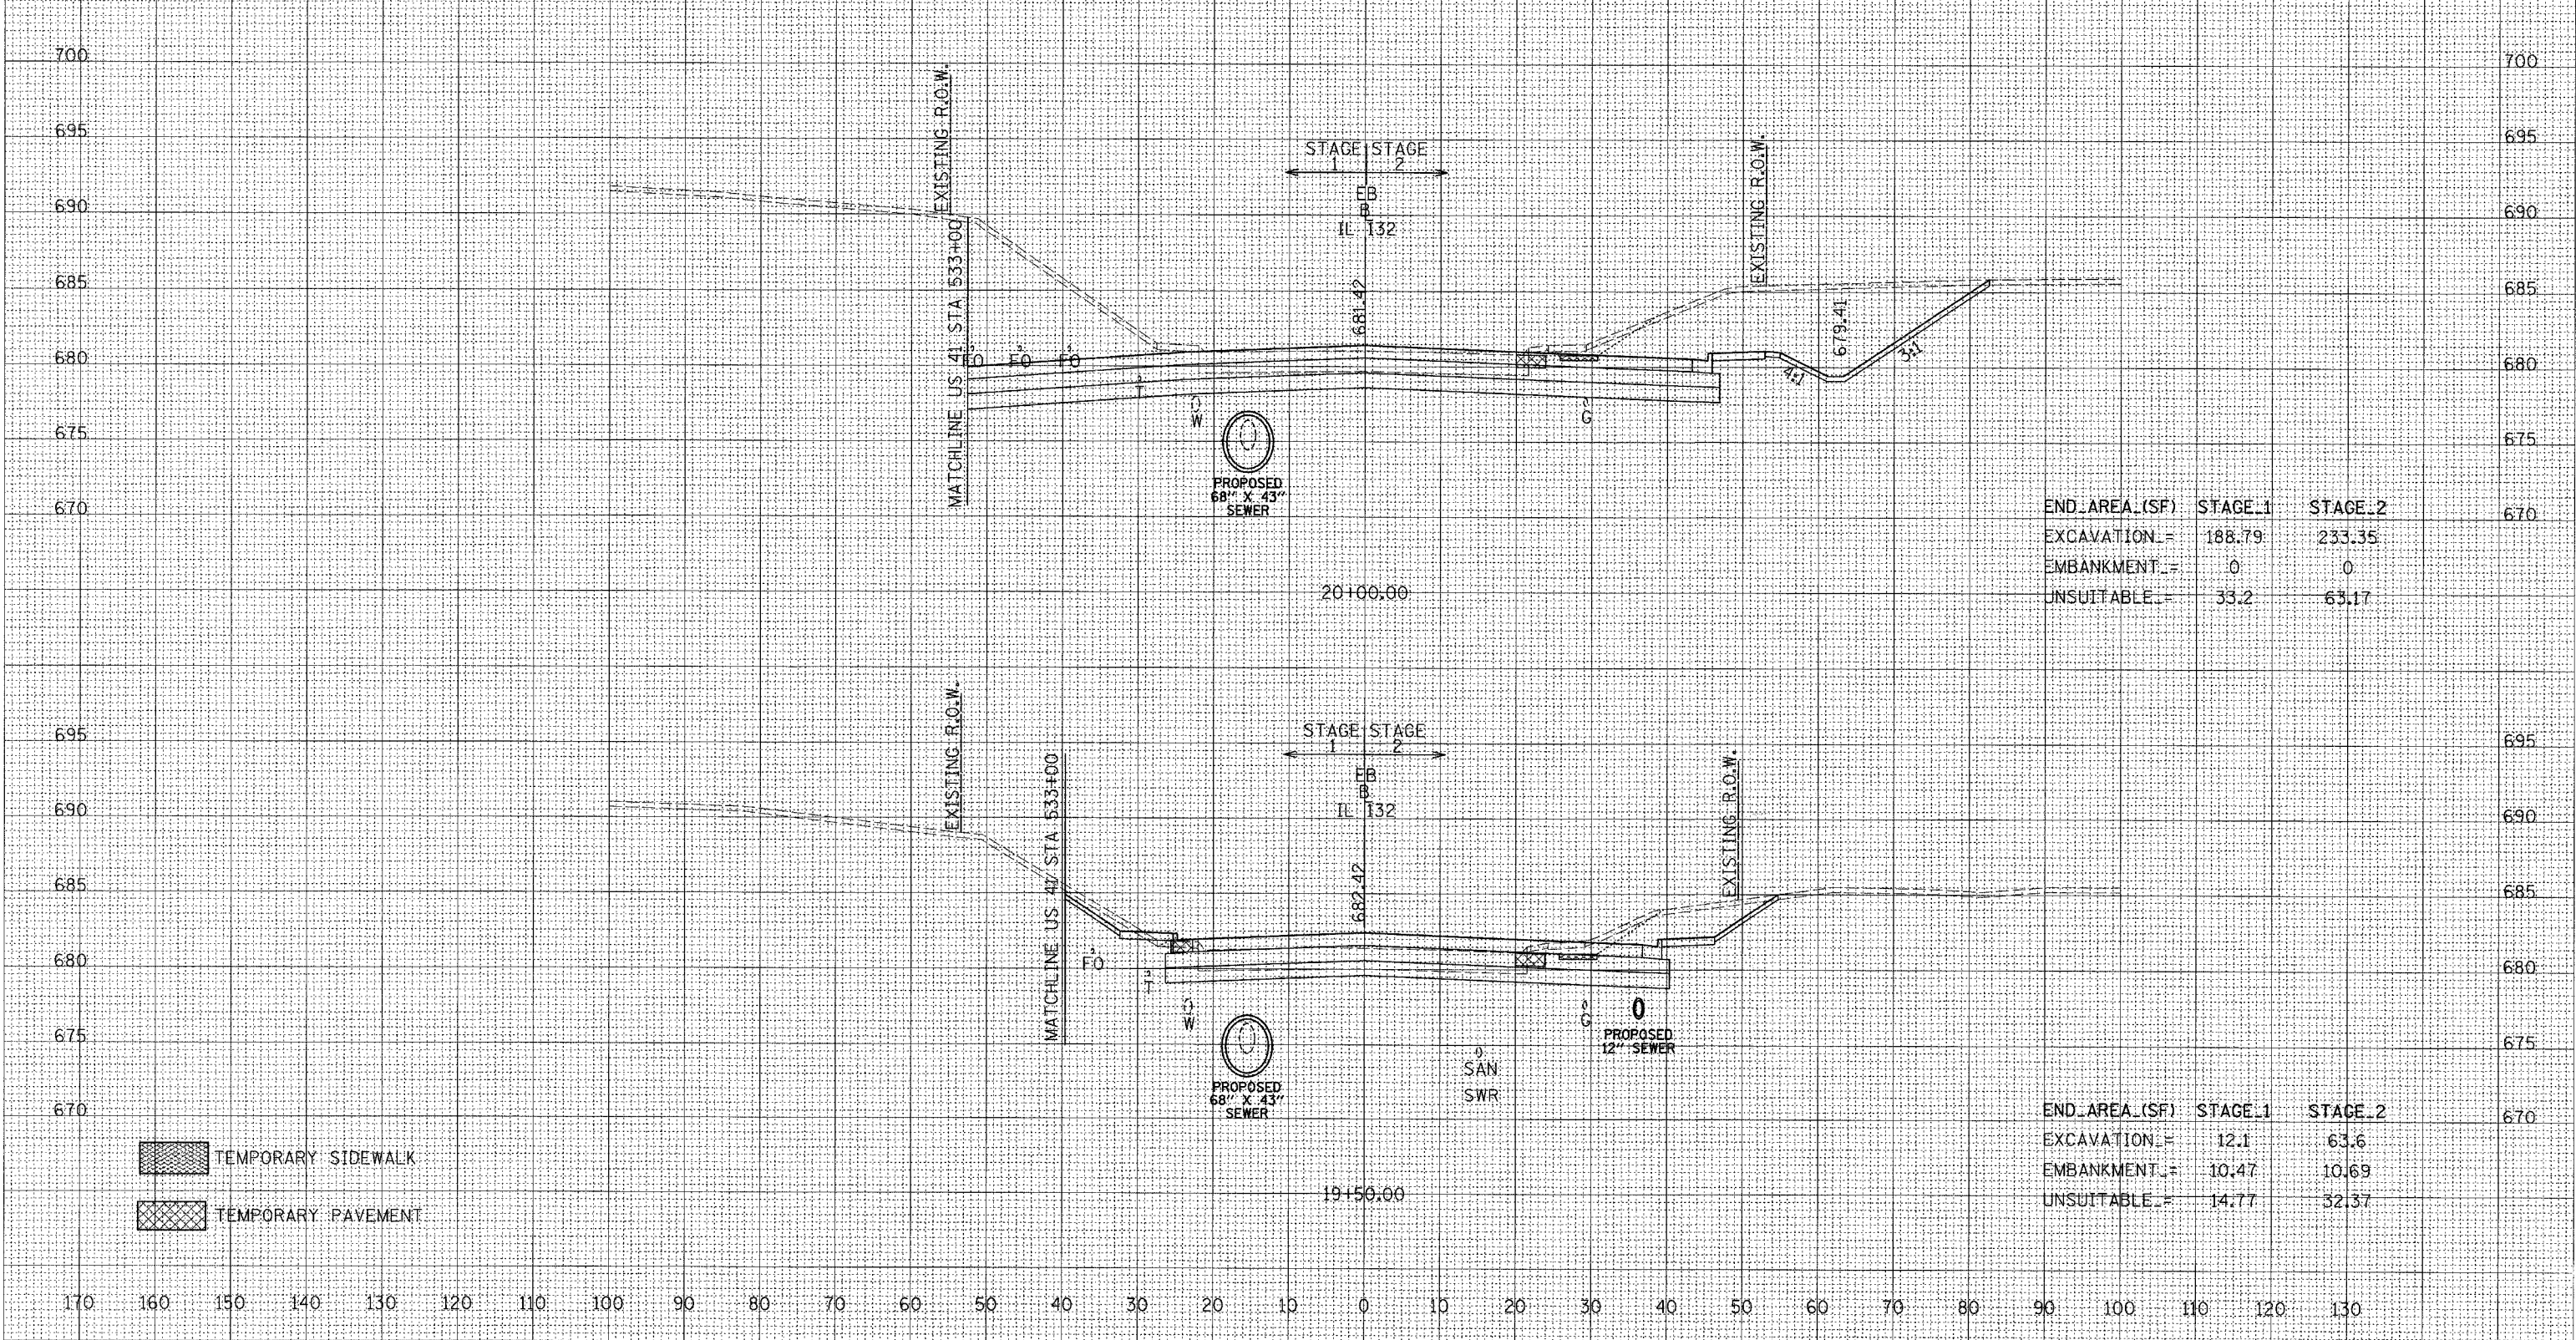

END AREA (SF)	STAGE 1	STAGE 2
EXCAVATION =	188.79	233.35
EMBANKMENT =	0	0
UNSUITABLE =	33.2	63.17

END AREA (SF)	STAGE 1	STAGE 2
EXCAVATION =	12.1	63.6
EMBANKMENT =	10.47	10.69
UNSUITABLE =	14.77	32.37