


F.A.P. RTE.	SECTION	COUNTY	TOTAL SHEETS	SHEET NO.
346		LAKE	469	466
STA.		TO STA.		
FED. ROAD DIST. NO.		ILLINOIS	FED. AID PROJECT	
		• 125X-HB-(1&2) R-1		
REVISIONS				
NAME		DATE		
ANNA ZYSMAN		6/17/98		

DATE	BY
FINAL SURVEY	SURVEYED
PLOTTED	PLOTTED
NOTE BOOK	NOTE BOOK
AREAS CHECKED	AREAS CHECKED
NO.	NO.

DATE	BY
ORIGINAL SURVEY	SURVEYED
PLOTTED	PLOTTED
NOTE BOOK	NOTE BOOK
AREAS CHECKED	AREAS CHECKED
NO.	NO.

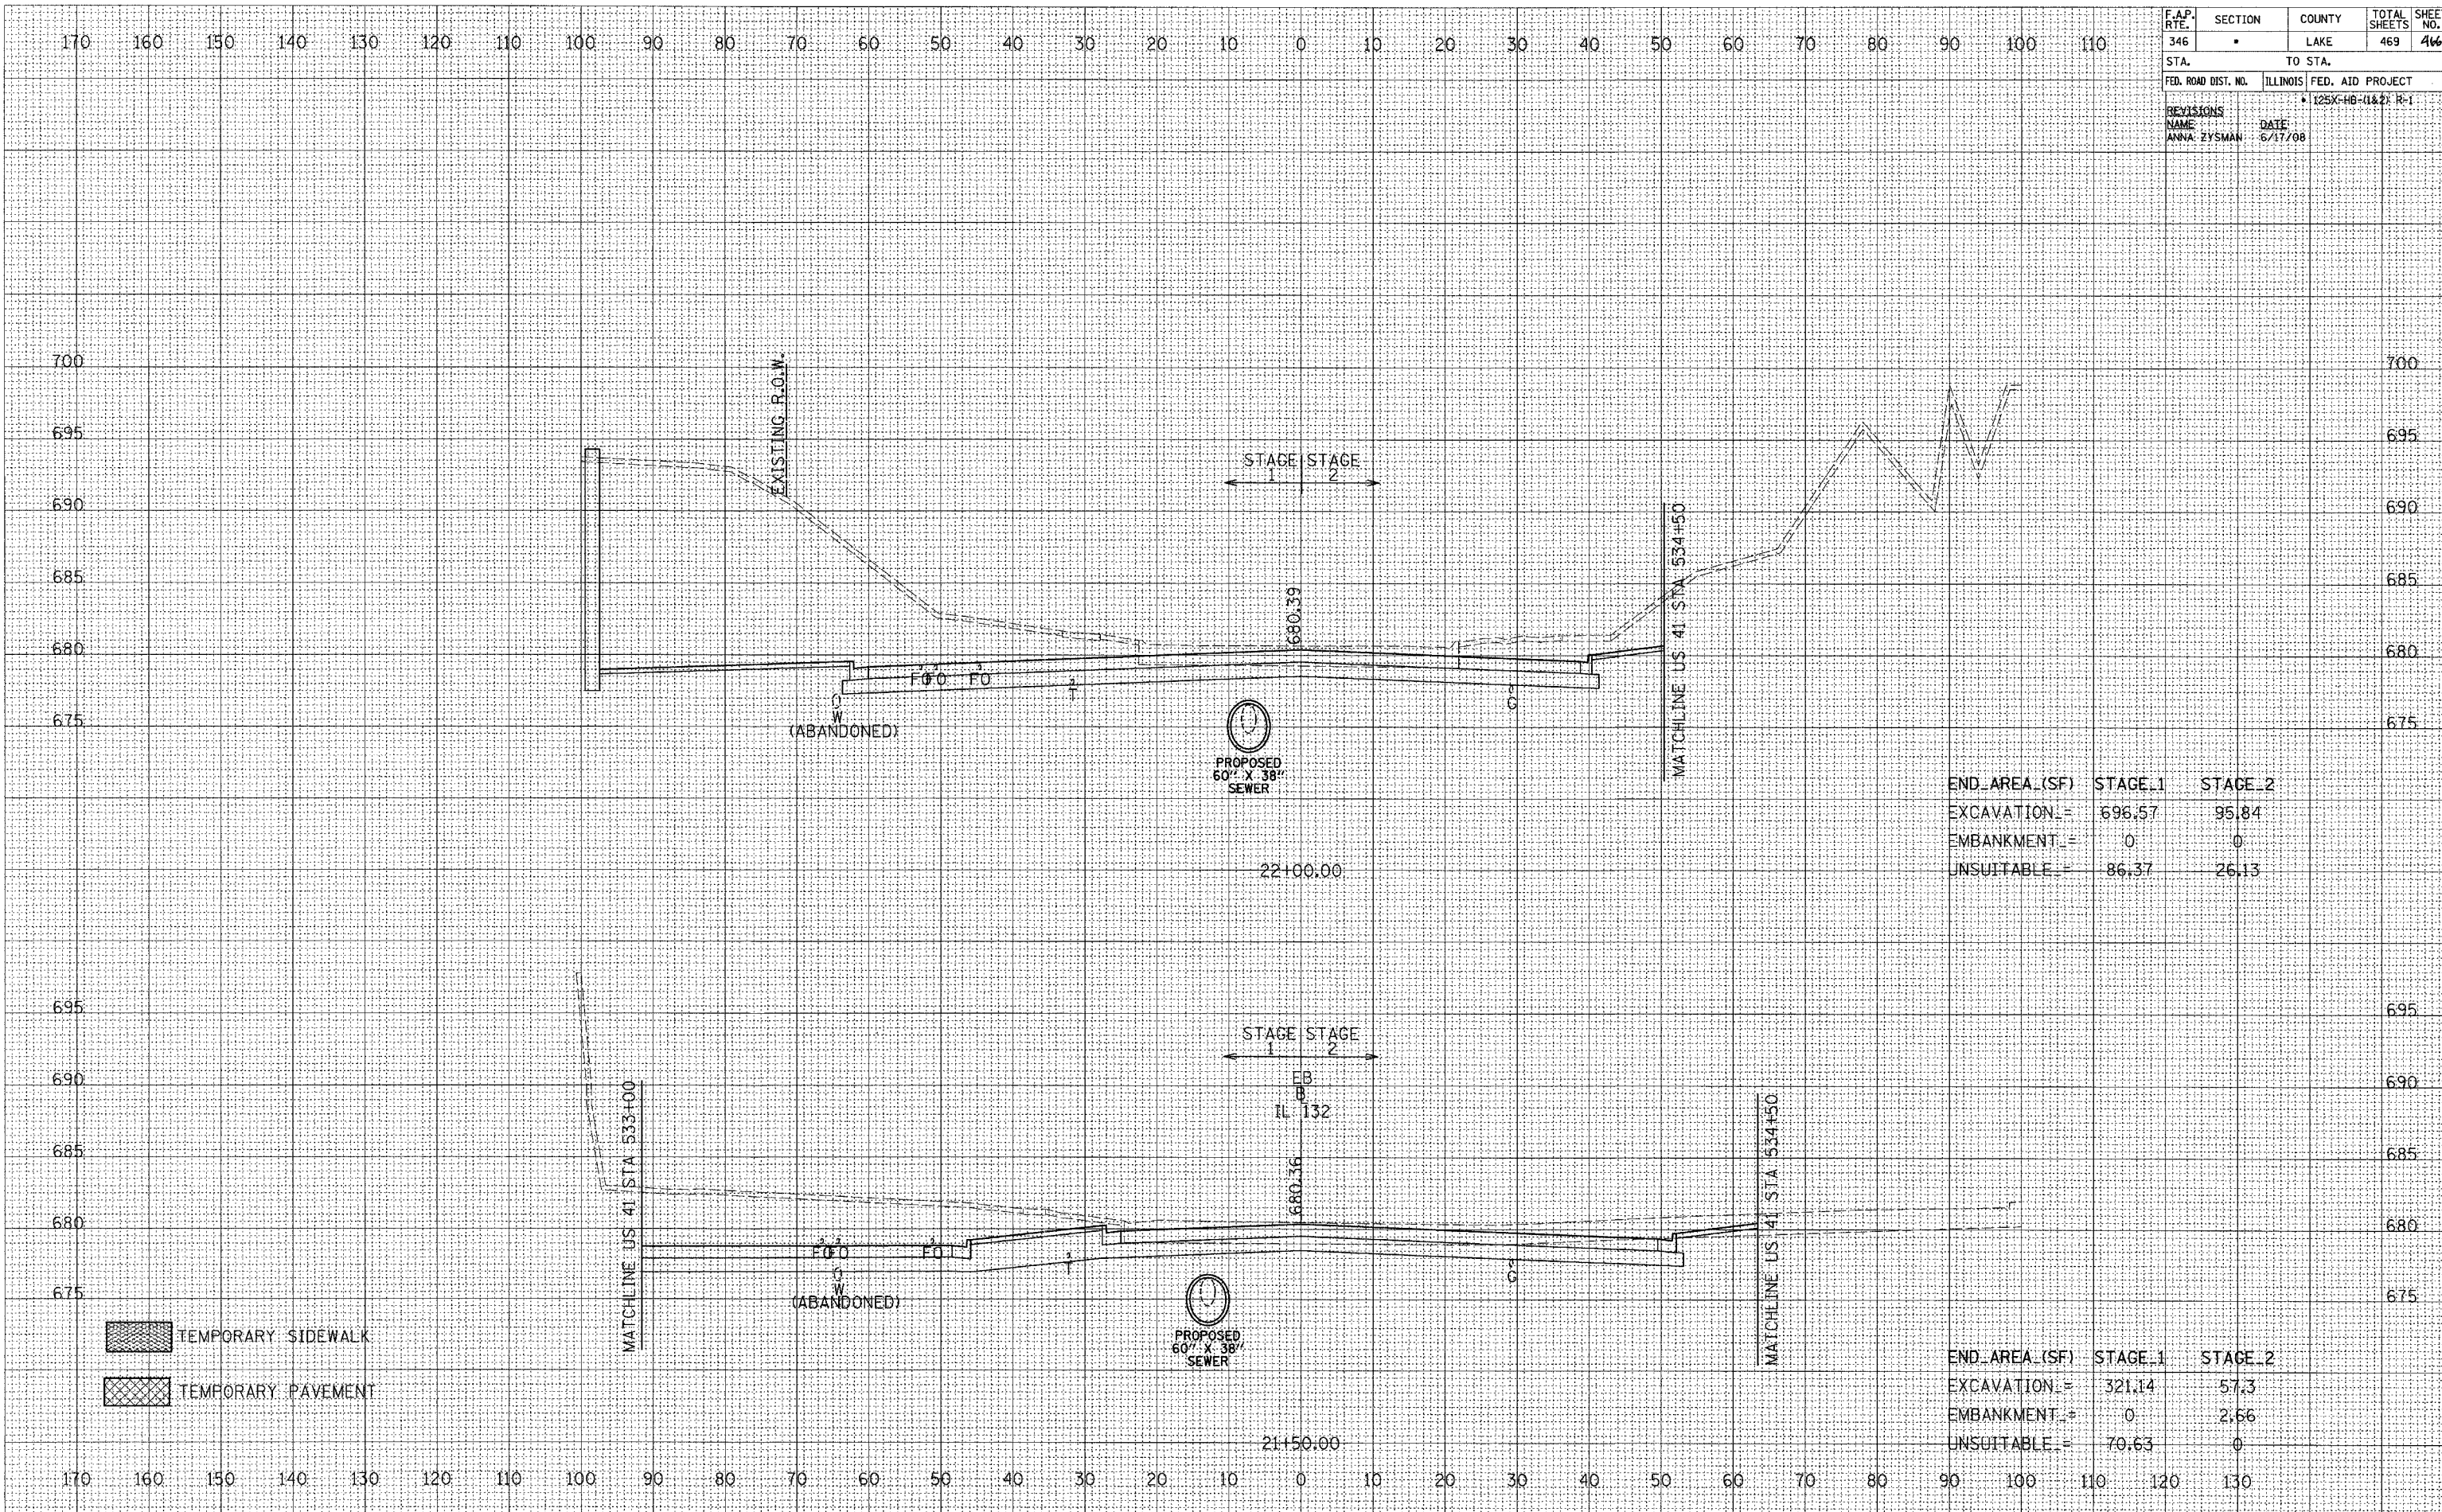

END AREA (SF)	STAGE 1	STAGE 2
EXCAVATION =	696.57	95.84
EMBANKMENT =	0	0
UNSUITABLE =	86.37	26.13

END AREA (SF)	STAGE 1	STAGE 2
EXCAVATION =	321.14	57.3
EMBANKMENT =	0	2.66
UNSUITABLE =	70.63	0

- TEMPORARY SIDEWALK
- TEMPORARY PAVEMENT