


F.A.P. RTE.	SECTION	COUNTY	TOTAL SHEETS	SHEET NO.
346	•	LAKE	469	468
STA.	TO STA.			
FED. ROAD DIST. NO.	ILLINOIS	FED. AID PROJECT	• 125X-HB-(1&2) R-1	
REVISIONS NAME	DATE			
ANNA ZYSMAN	6/17/08			

DATE	BY
FINAL SURVEY	SURVEYED
NOTE BOOK	PLOTTED
NO.	DATE
	AREAS CHECKED

DATE	BY
ORIGINAL SURVEY	SURVEYED
NOTE BOOK	PLOTTED
NO.	DATE
	AREAS CHECKED

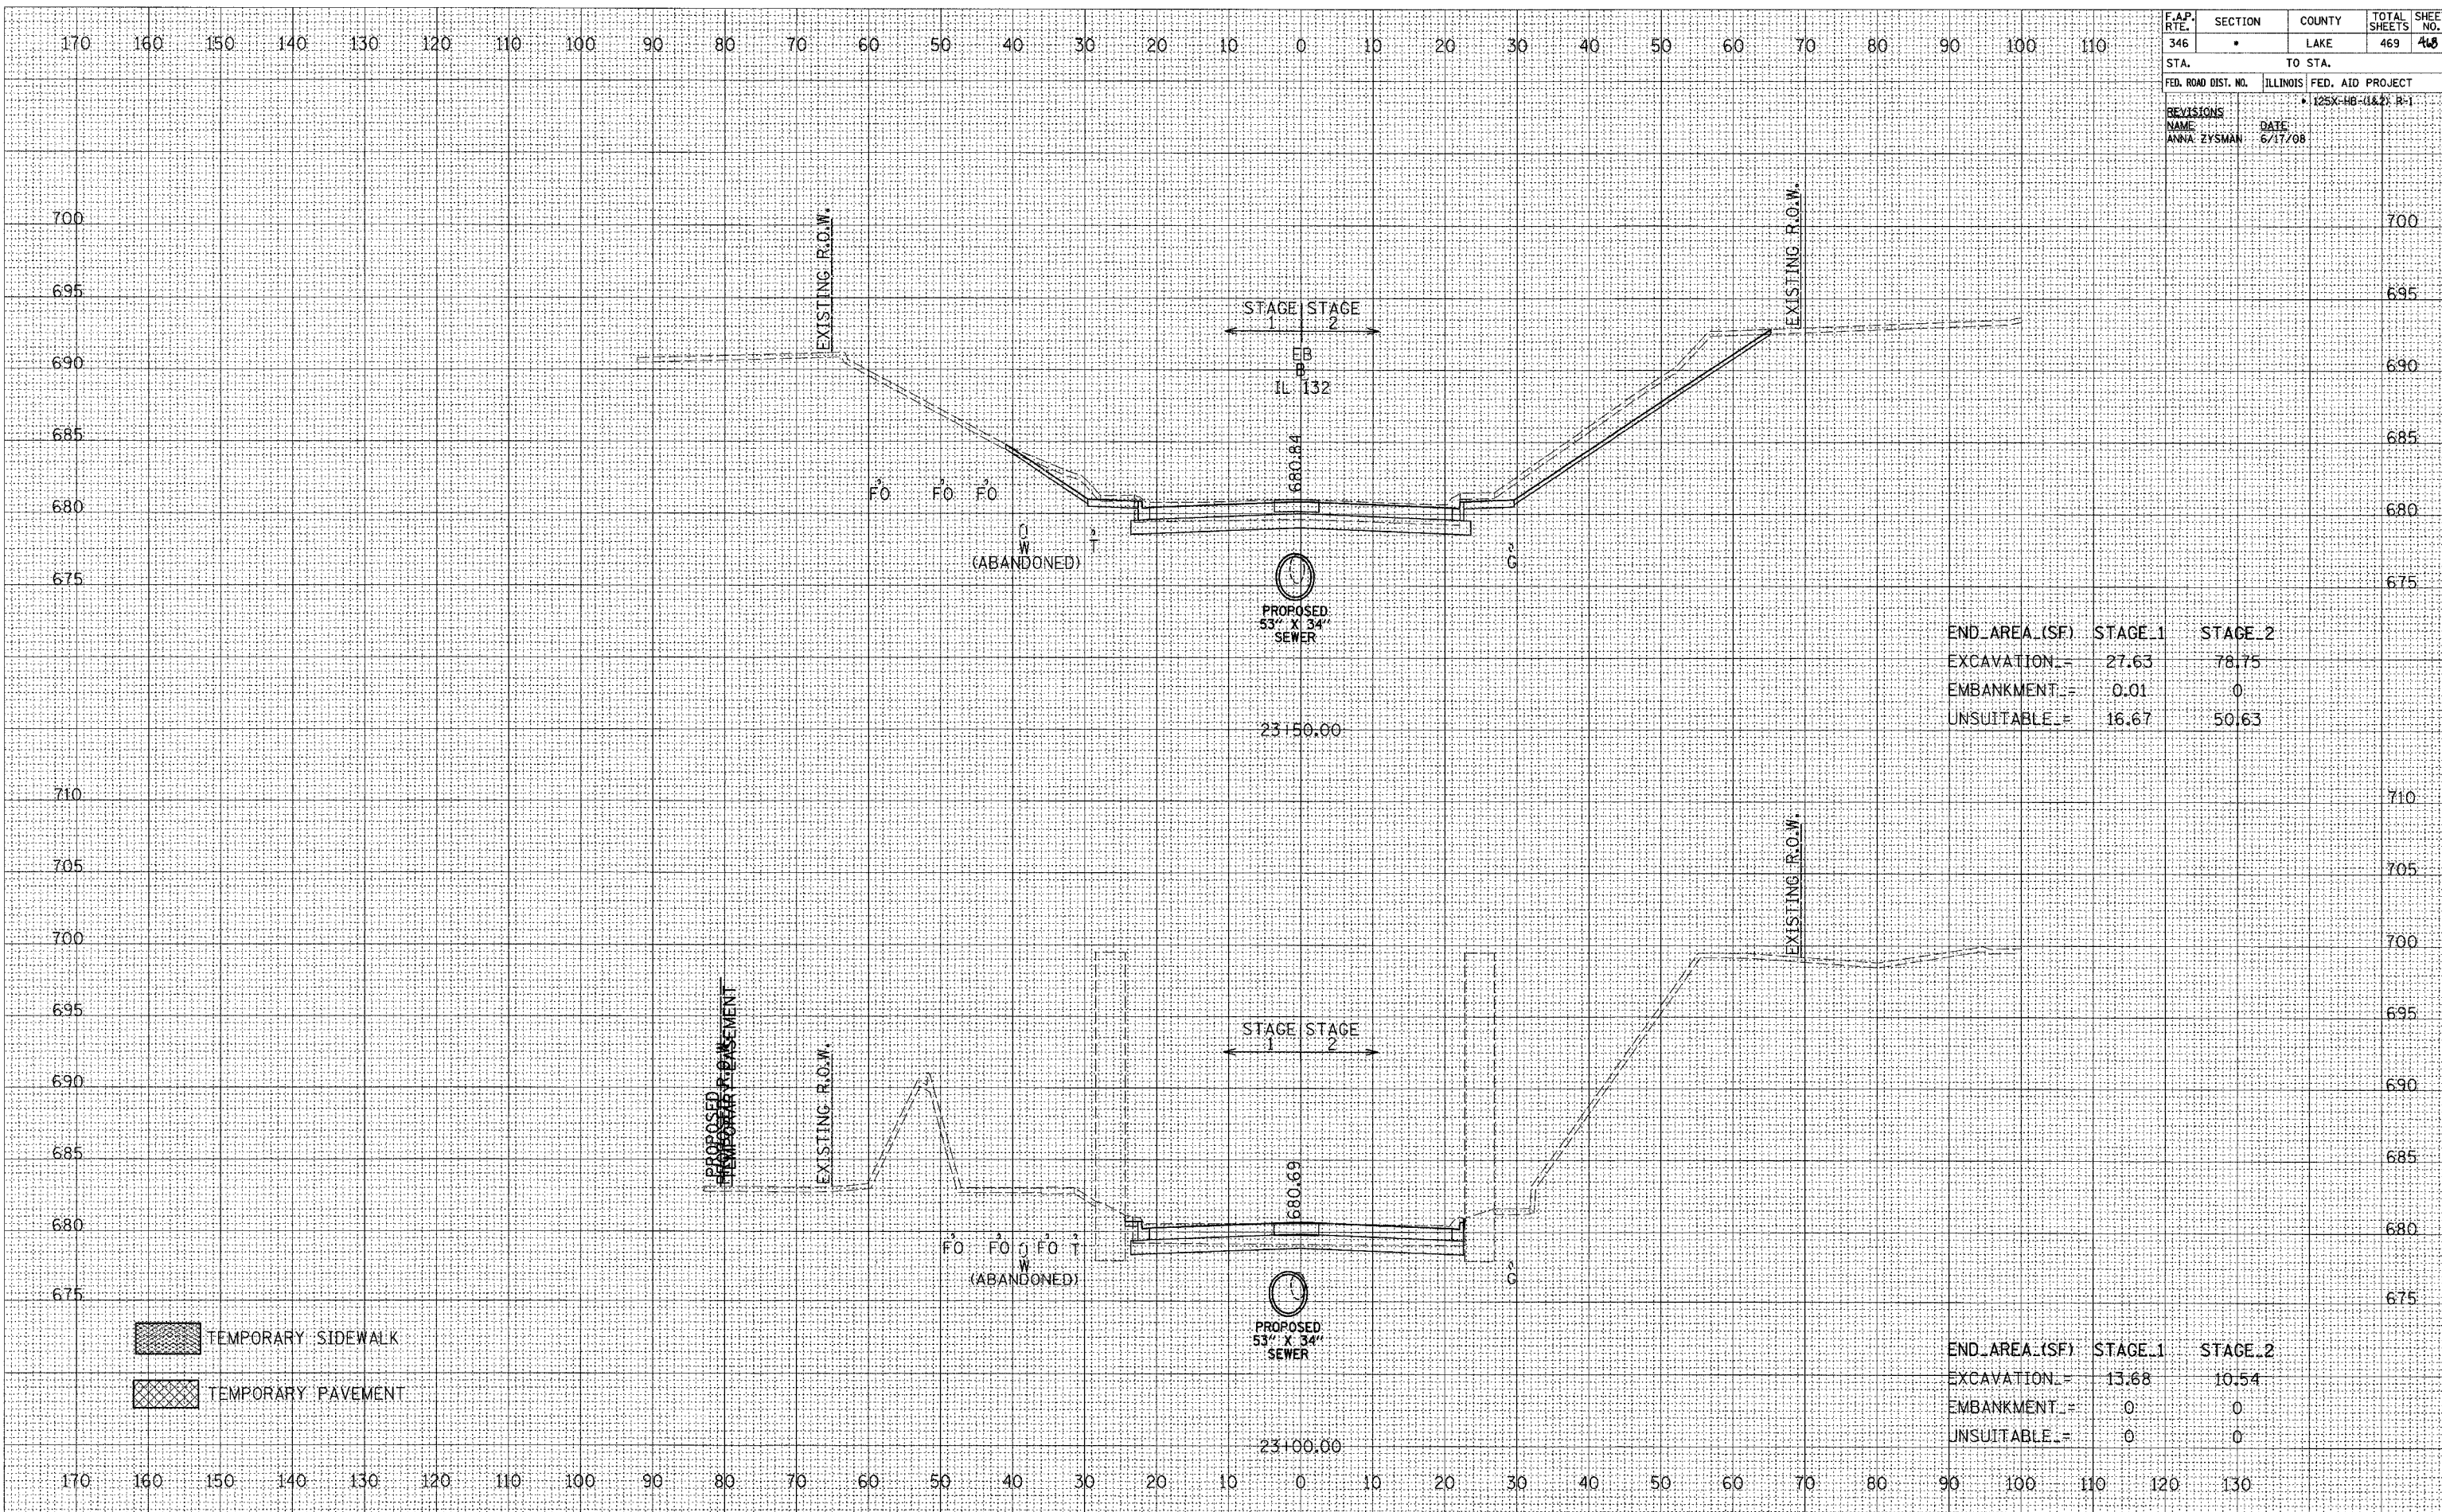

END AREA (SF)	STAGE 1	STAGE 2
EXCAVATION	27.63	78.75
EMBANKMENT	0.01	0
UNSUITABLE	16.67	50.63

- TEMPORARY SIDEWALK
- TEMPORARY PAVEMENT

END AREA (SF)	STAGE 1	STAGE 2
EXCAVATION	13.68	10.54
EMBANKMENT	0	0
UNSUITABLE	0	0