


F.A.I. RTE.	SECTION	COUNTY	TOTAL SHEETS	SHEET NO.
90/94	2005-071LS	COOK	39	28
STA. 3418+00		TO STA. 3428+00		
FED. ROAD DIST. NO. 1	ILLINOIS	FED. AID PROJECT		
60A77				


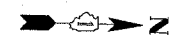


**LEGEND:**

AREA TO BE IRRIGATED

**NOTES:**

1. ALL PERENNIAL AND SHRUB BEDS SHALL BE IRRIGATED.
2. FOR IRRIGATION SERVICE DETAILS SEE WATER SERVICE LINE PLANS.

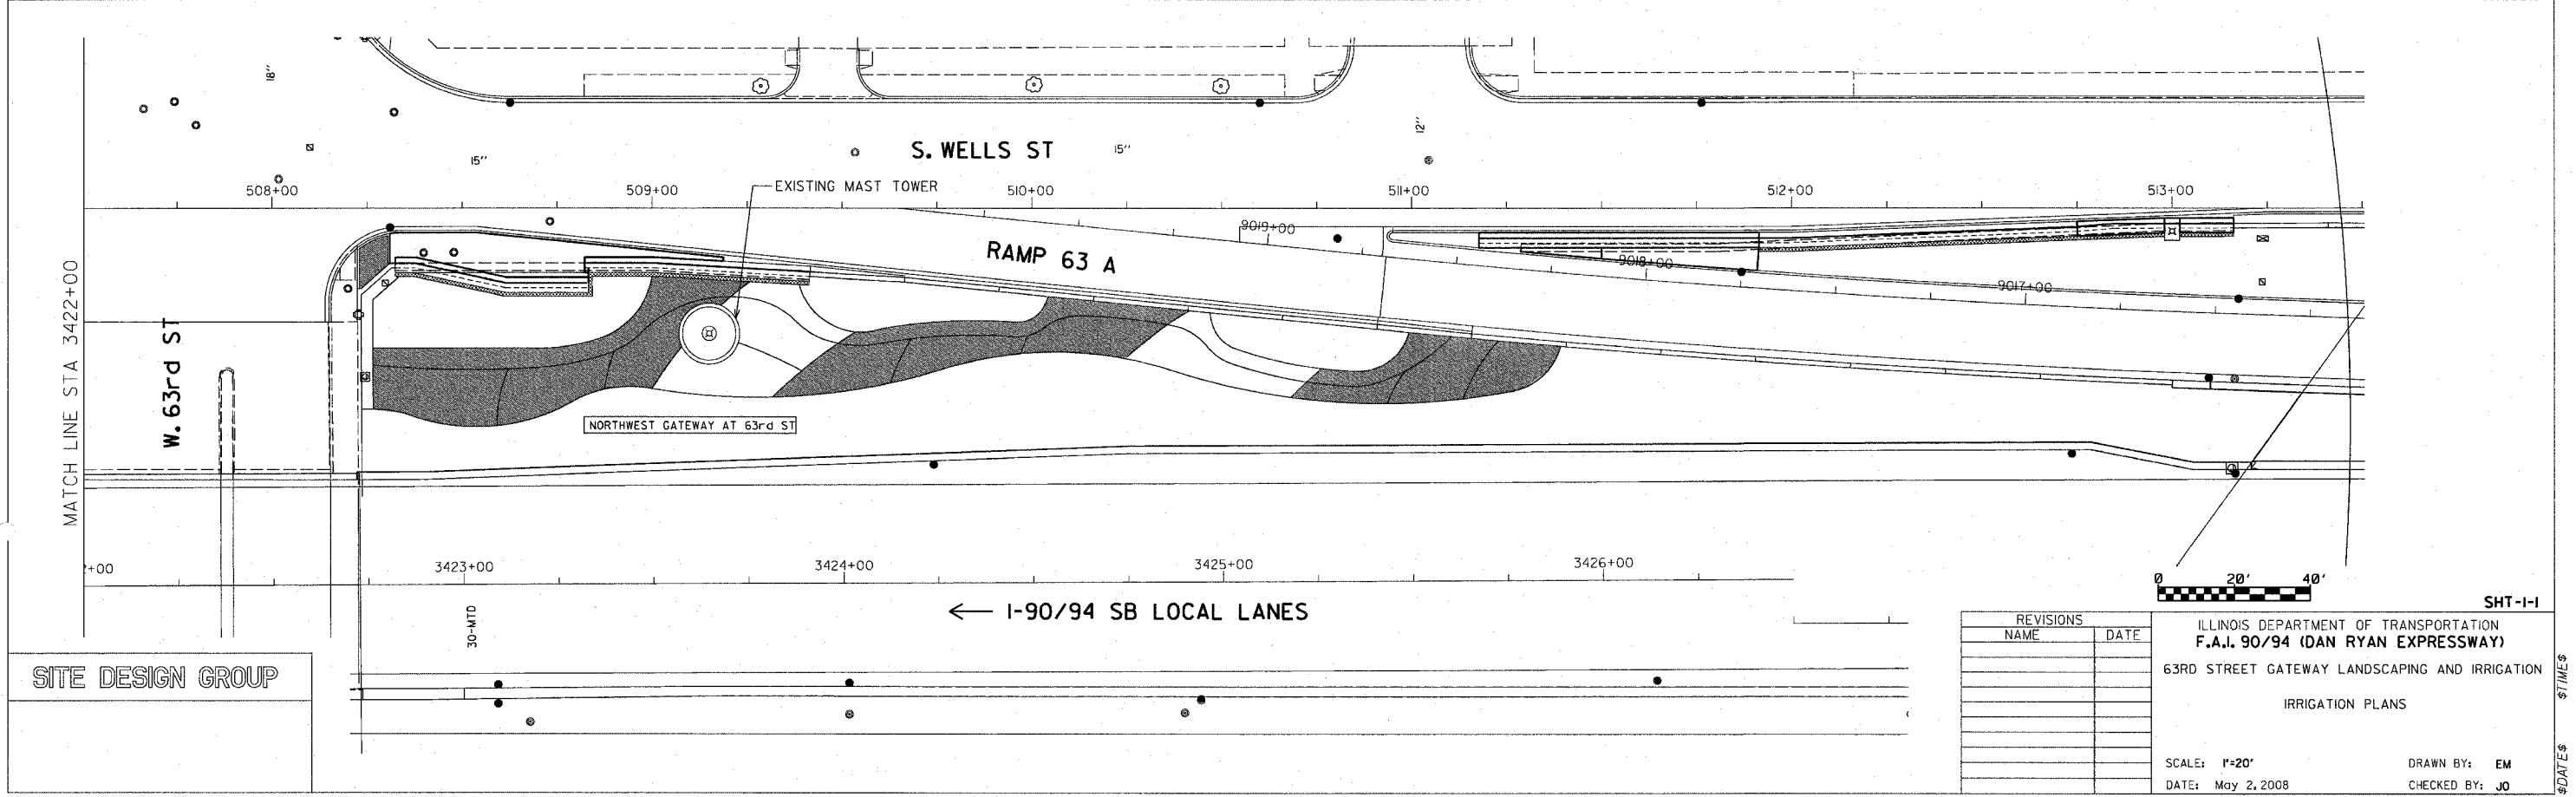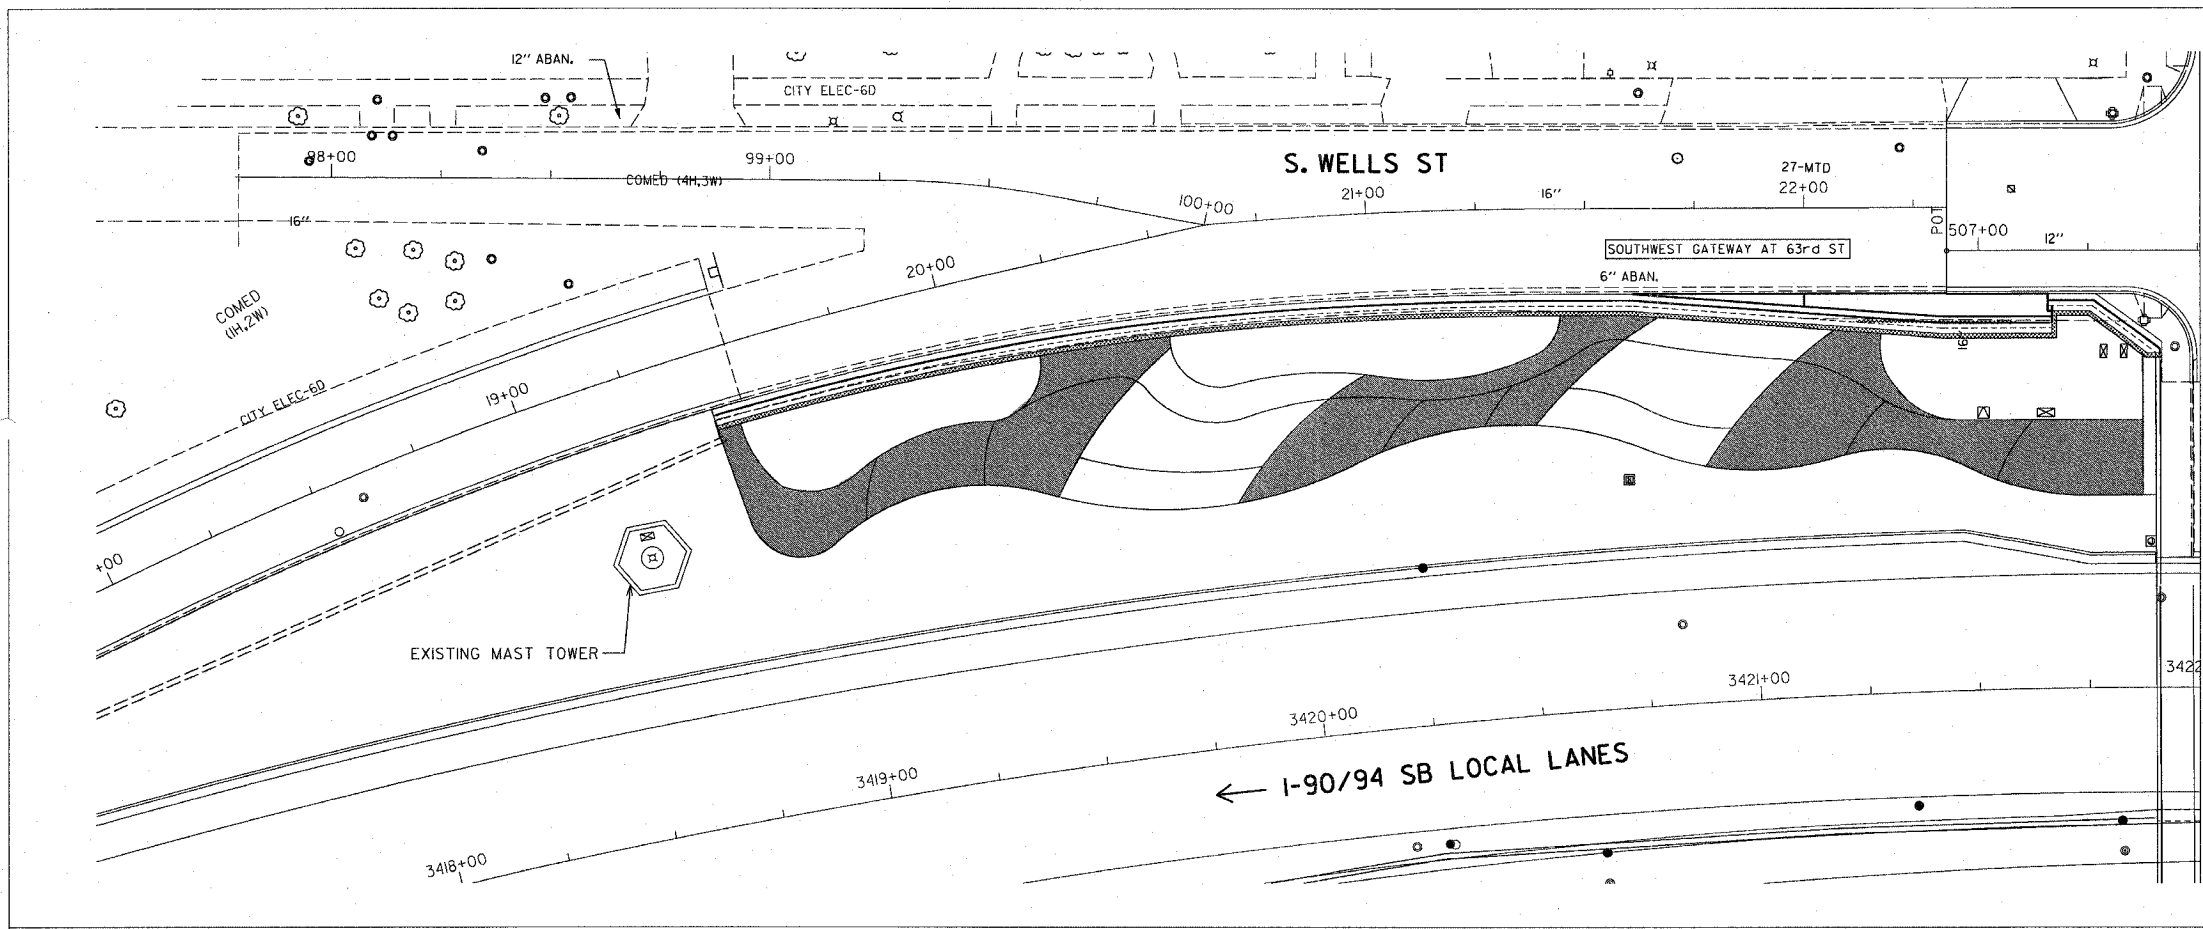

SITE DESIGN GROUP

REVISIONS	
NAME	DATE

SHT-I-1

ILLINOIS DEPARTMENT OF TRANSPORTATION  
**F.A.I. 90/94 (DAN RYAN EXPRESSWAY)**  
 63RD STREET GATEWAY LANDSCAPING AND IRRIGATION  
 IRRIGATION PLANS

SCALE: 1"=20'  
 DATE: May 2, 2008

DRAWN BY: EM  
 CHECKED BY: JO

DATE\$ TIME\$