
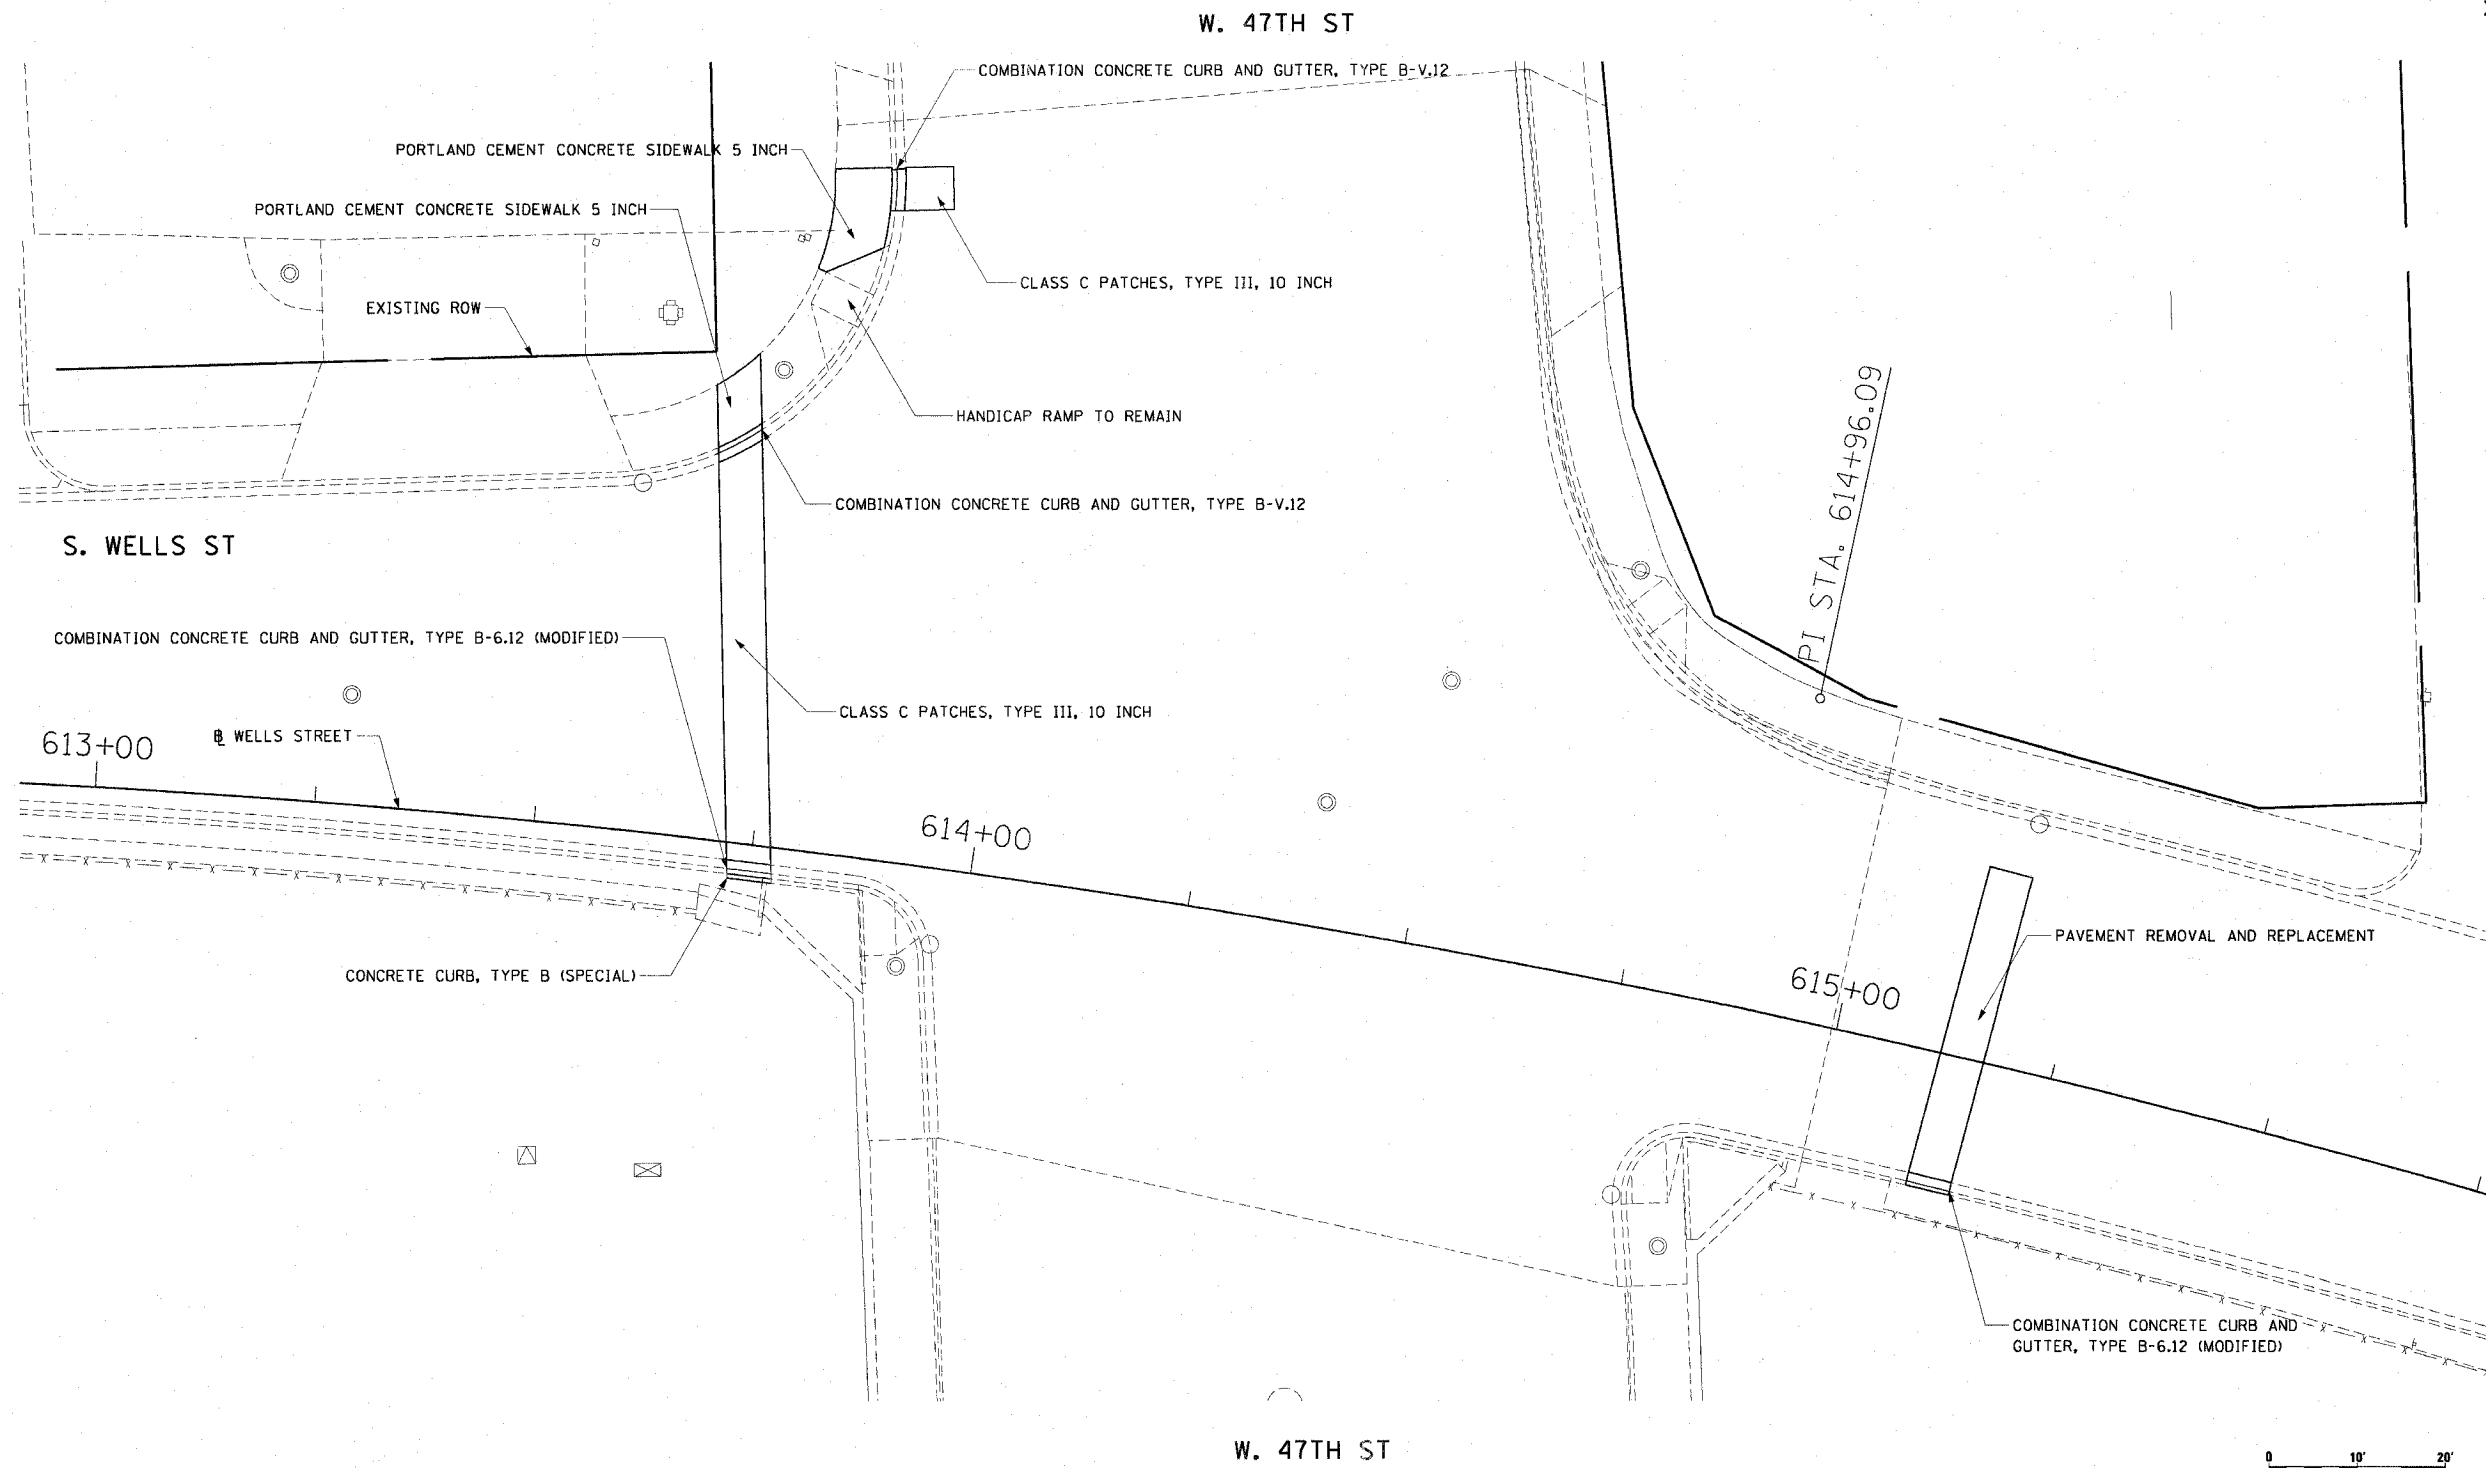



F.A.I. RTE.	SECTION	COUNTY	TOTAL SHEETS	SHEET NO.
90/94	2005-072 LS	COOK	38	18
STA.		TO STA.		
FED. ROAD DIST. NO. 1		ILLINOIS FED. AID PROJECT		
60A78				

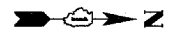

CTE | AECOM

- NOTES:**
- SEE ROADWAY REMOVAL PLANS FOR RESTORATION LIMITS.

REVISIONS	
NAME	DATE

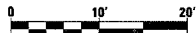

ILLINOIS DEPARTMENT OF TRANSPORTATION  
 F.A.I. 90/94 (DAN RYAN EXPRESSWAY)  
 47TH STREET GATEWAY LANDSCAPING AND IRRIGATION  
**PROPOSED ROADWAY PLANS**

SCALE: 1"=10'  
 DATE: MAY 02, 2008

DRAWN BY: RMG  
 CHECKED BY: JAL

P:\p40463\civil\25-gateway\_1\irrigation\plan\22a.stn 04/09/04 FM